




As EXISTING ELEVATION
Scale:- 1:100

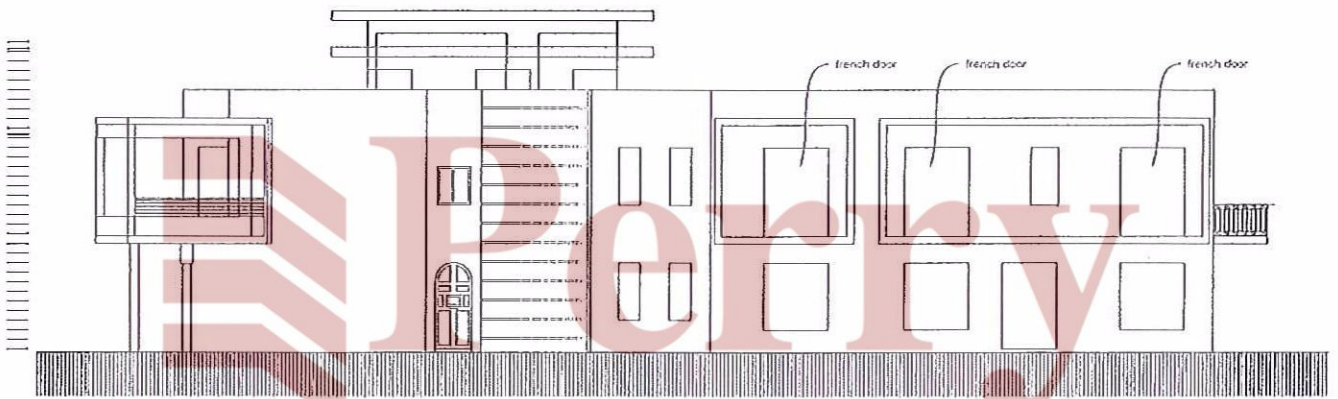


As PROPOSED ELEVATION
Scale:- 1:100

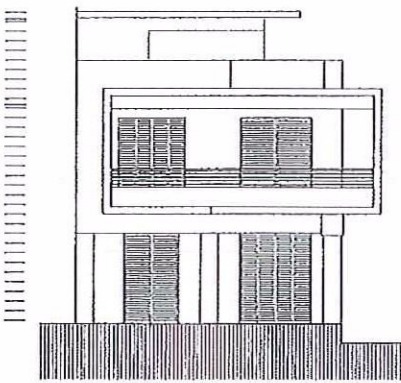


As EXISTING FRONT ELEVATION
Scale:- 1:100

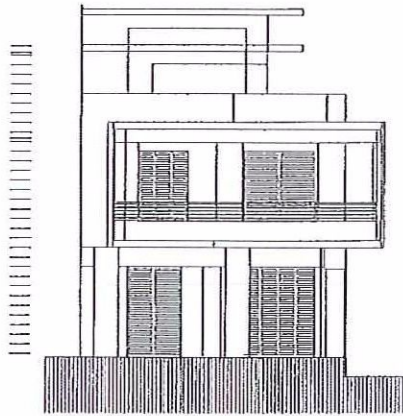


As PROPOSED FRONT ELEVATION
Scale:- 1:100

 

Scale:- 1:10

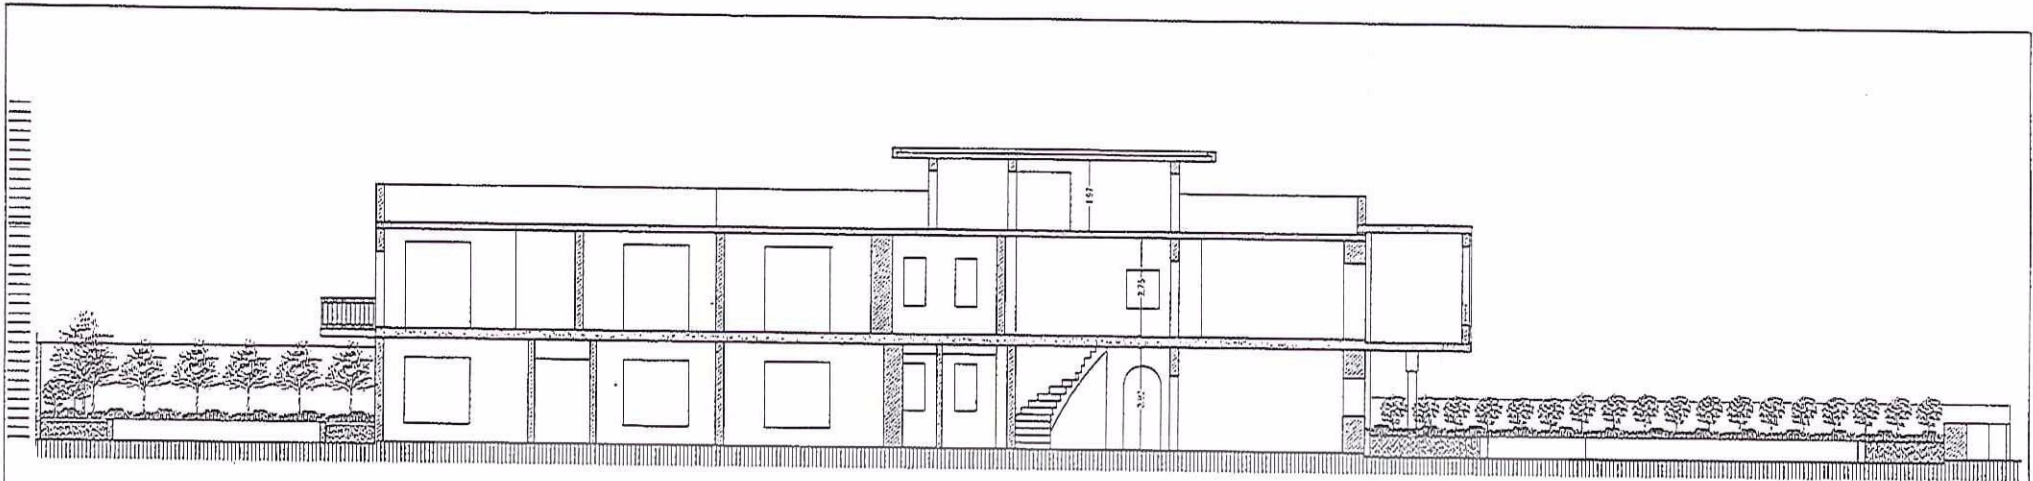


As EXISTING SECTION Y-Y
Scale:- 1:100

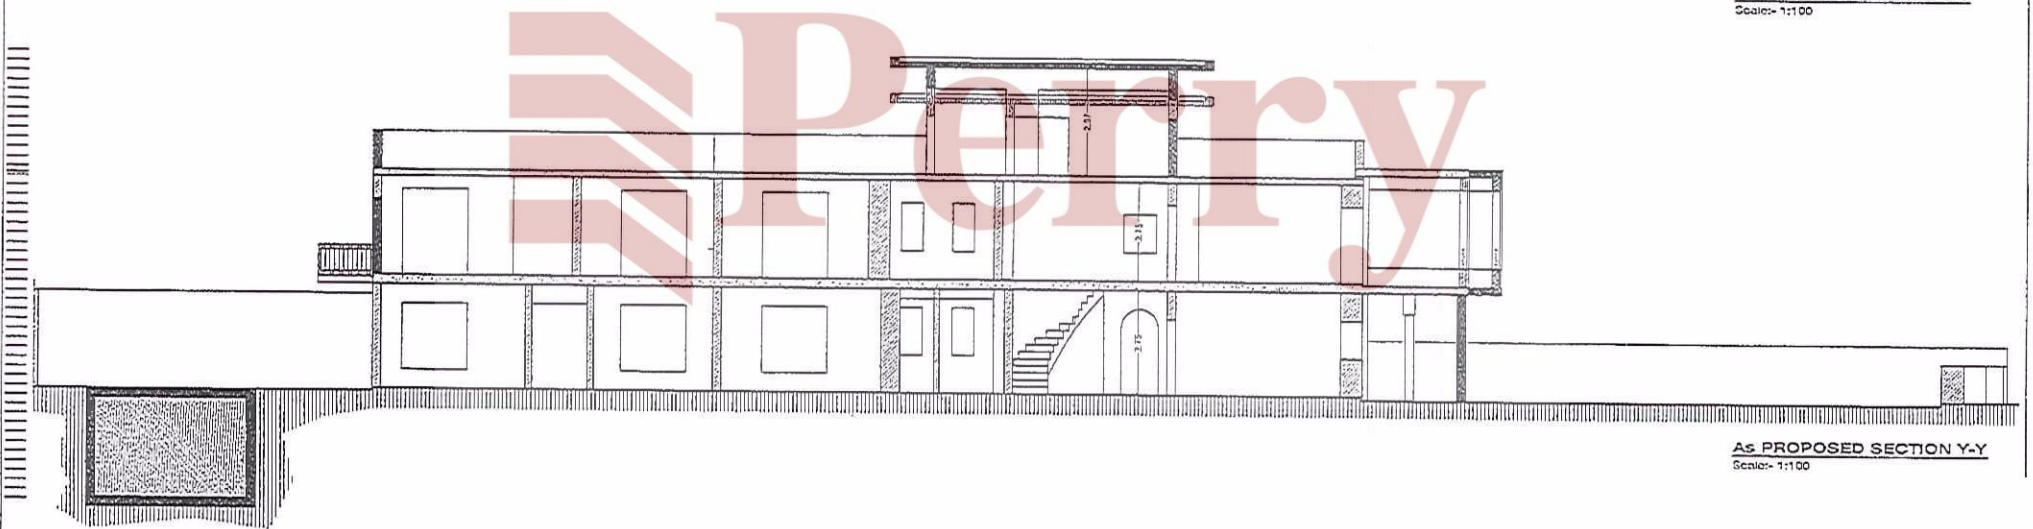


As PROPOSED SECTION Y-Y
Scale:- 1:100




Scale:- 1:100

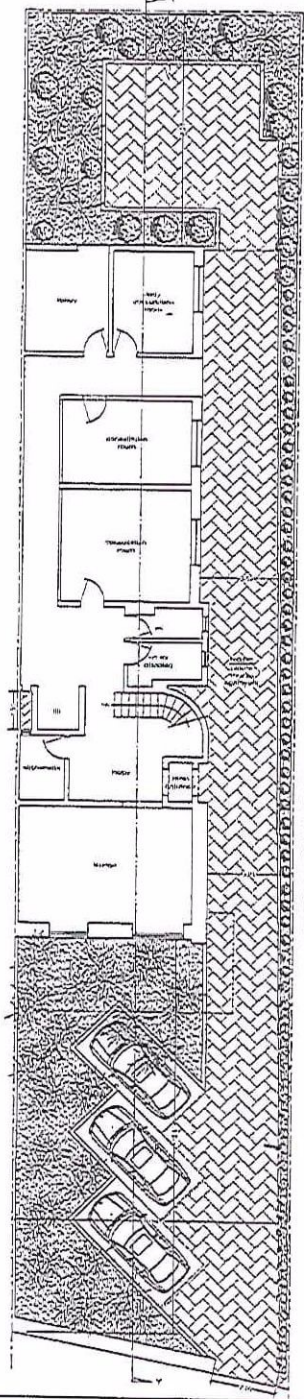


APPROVED GROUND FLOOR
Scale: 1:50

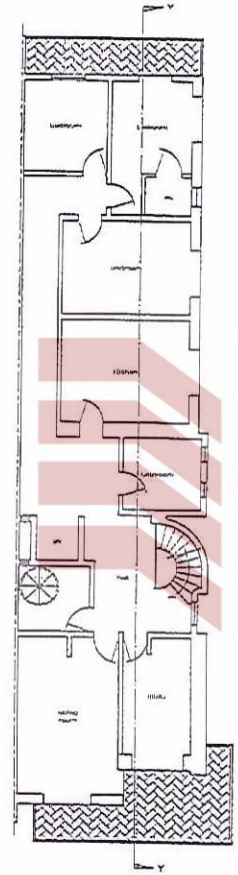


APPROVED FIRST FLOOR
Scale: 1:50

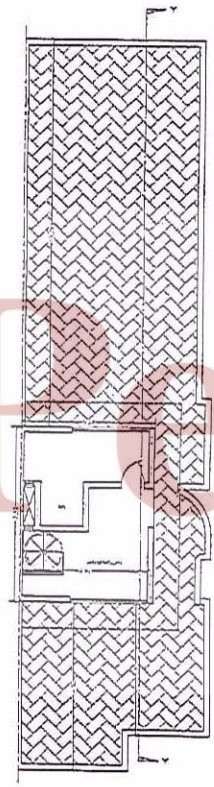


APPROVED ROOF PLAN
Scale: 1:25

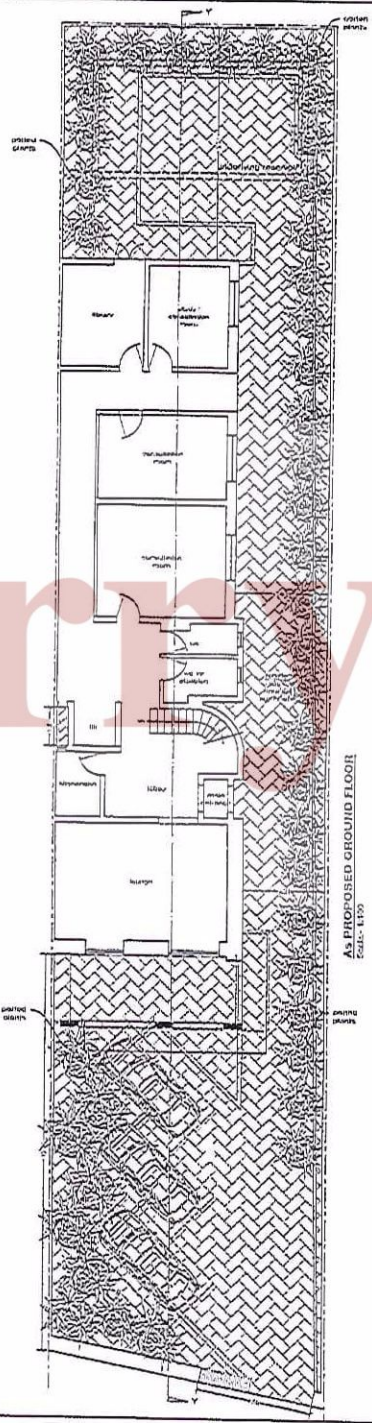

AS PROPOSED GROUND FLOOR
Scale: 1:50

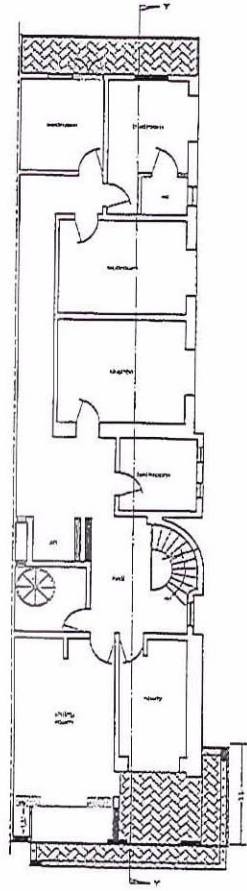

AS PROPOSED FIRST FLOOR
Scale: 1:50

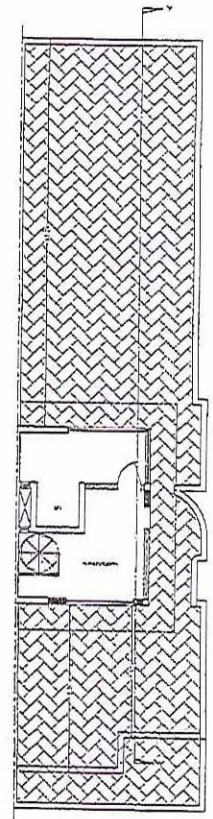

AS PROPOSED ROOF PLAN
Scale: 1:25



Scale: 1: