




- 01 introduced shaft, re-arranged bathroom shelf introduced insulation
- 02 reduced shaft size
- 03 arranged stairs
- 04 moved slab to create more headroom

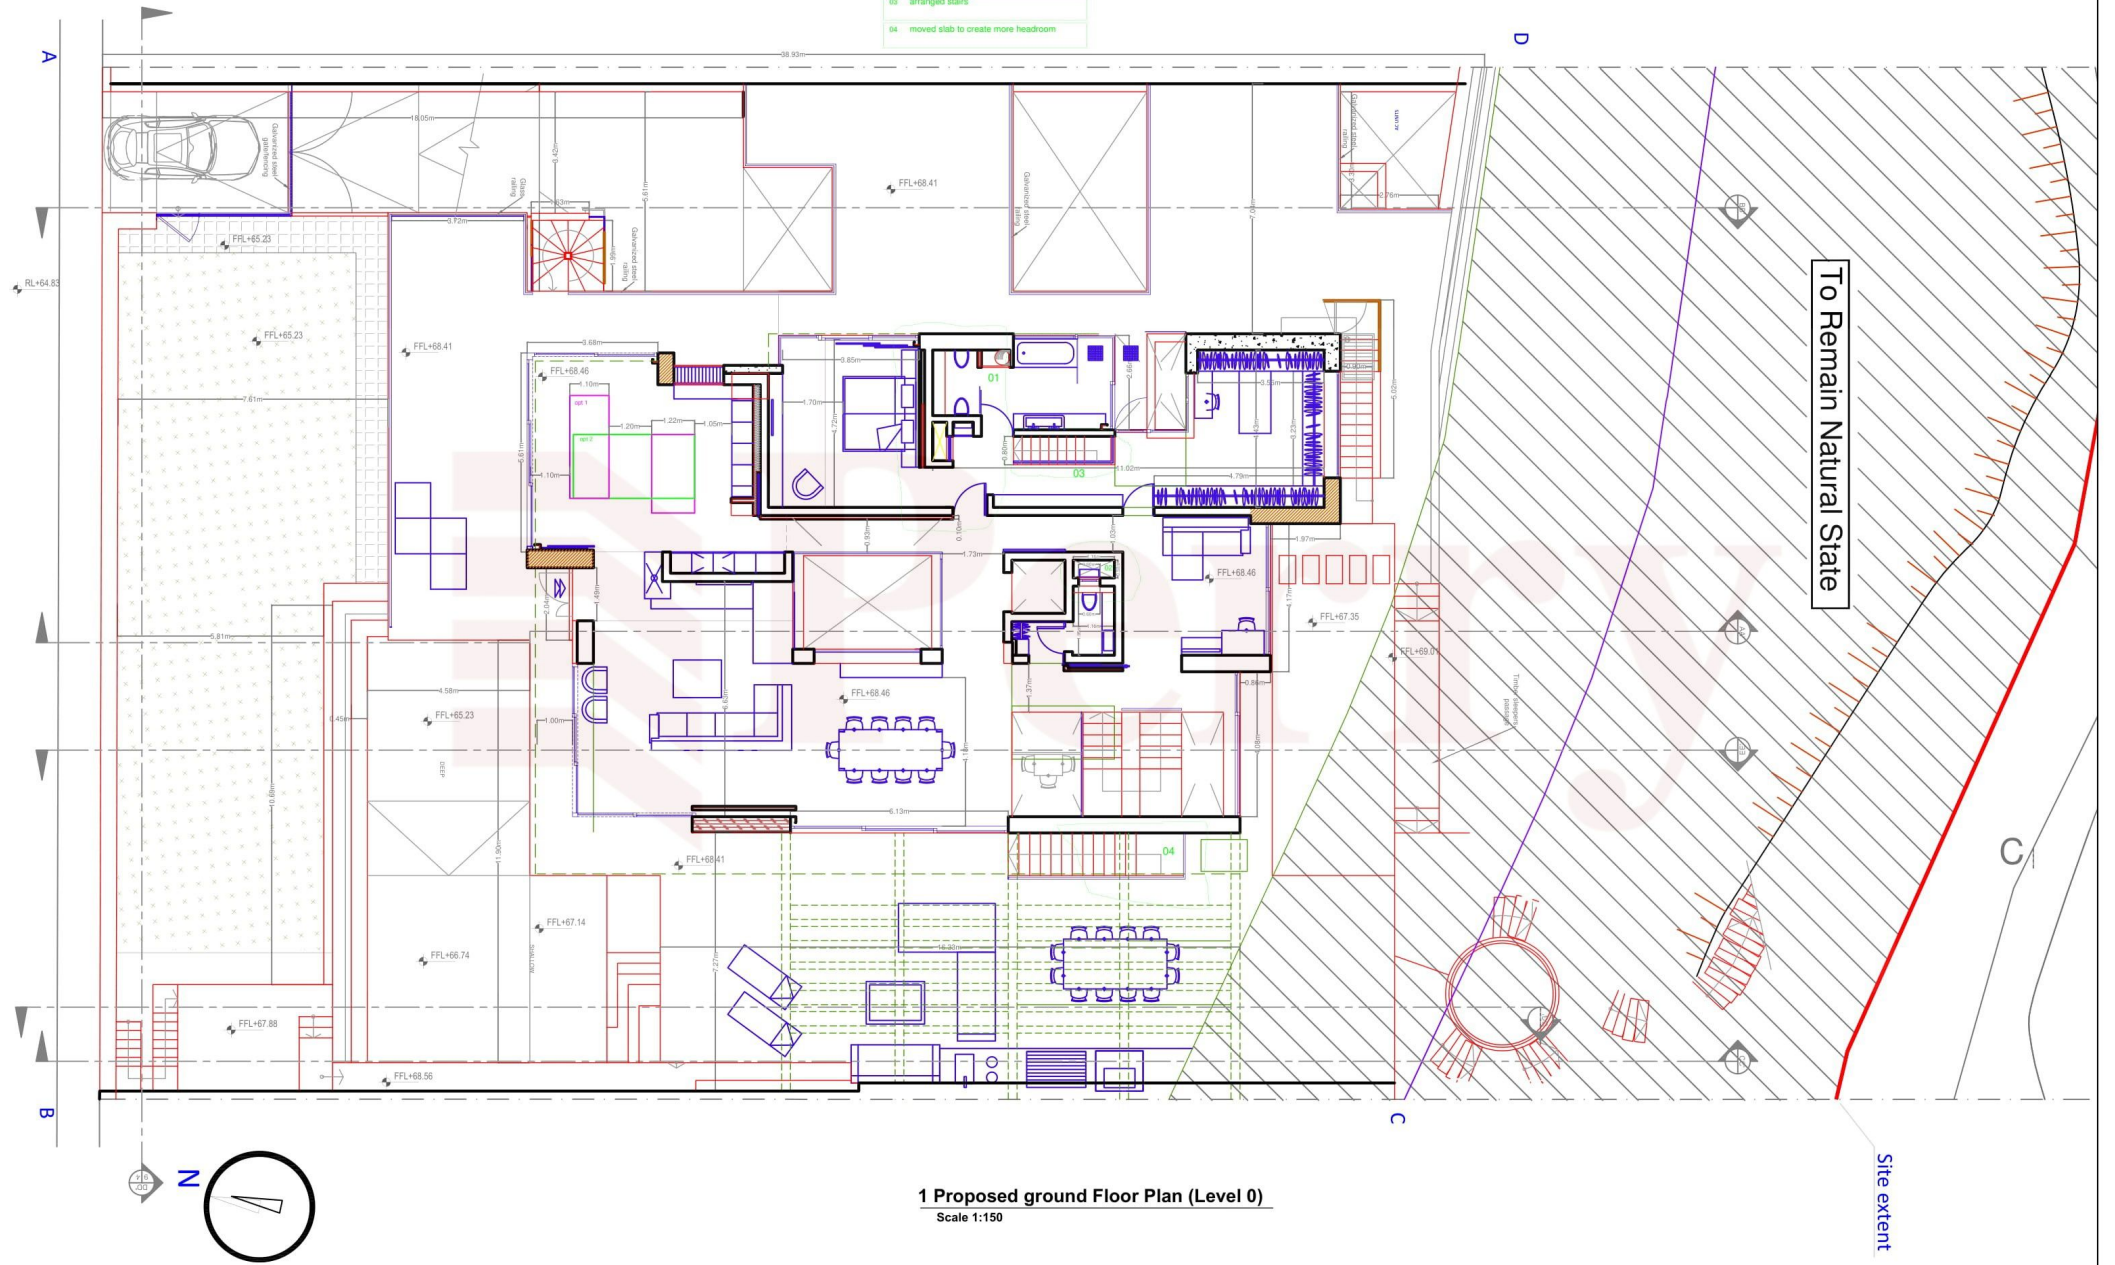

1 Proposed ground Floor Plan (Level 0)
Scale 1:150

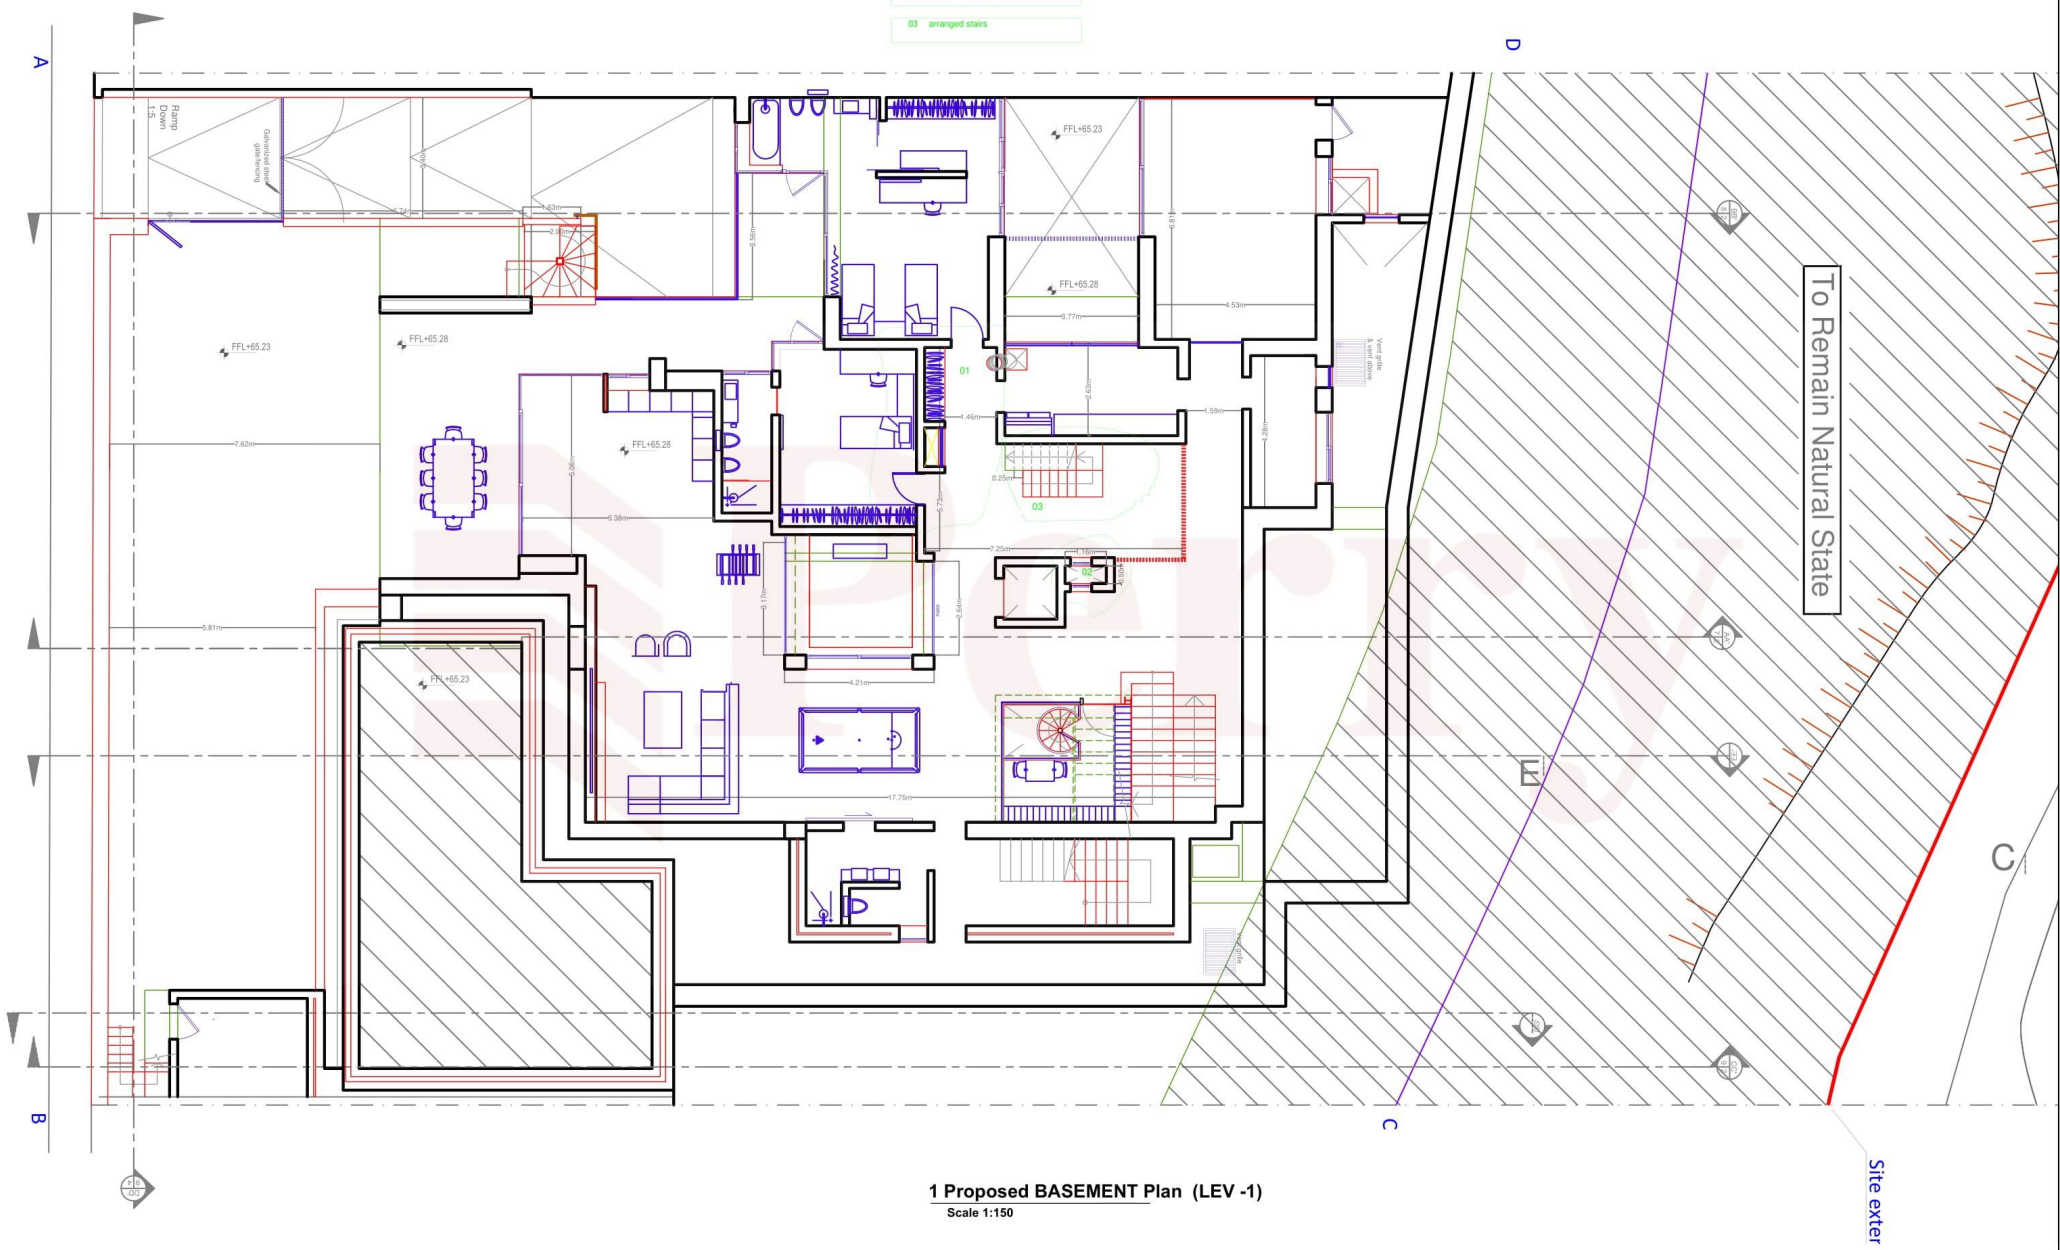

 

A

B

D

C

01 reduced shaft size

FFL+72.12

FFL+72.17

FFL+75.30

UPPERMOST ROOF

1 Proposed FIRST FLOOR / ROOF Plan (Level 1)

Scale 1:150

STEEL, parapet
max height 2.7m
above ground floor