
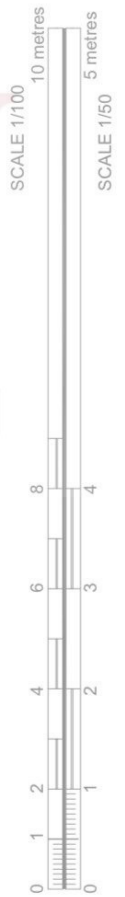


TWO BEDROOM PLAN OPTION

FA501170

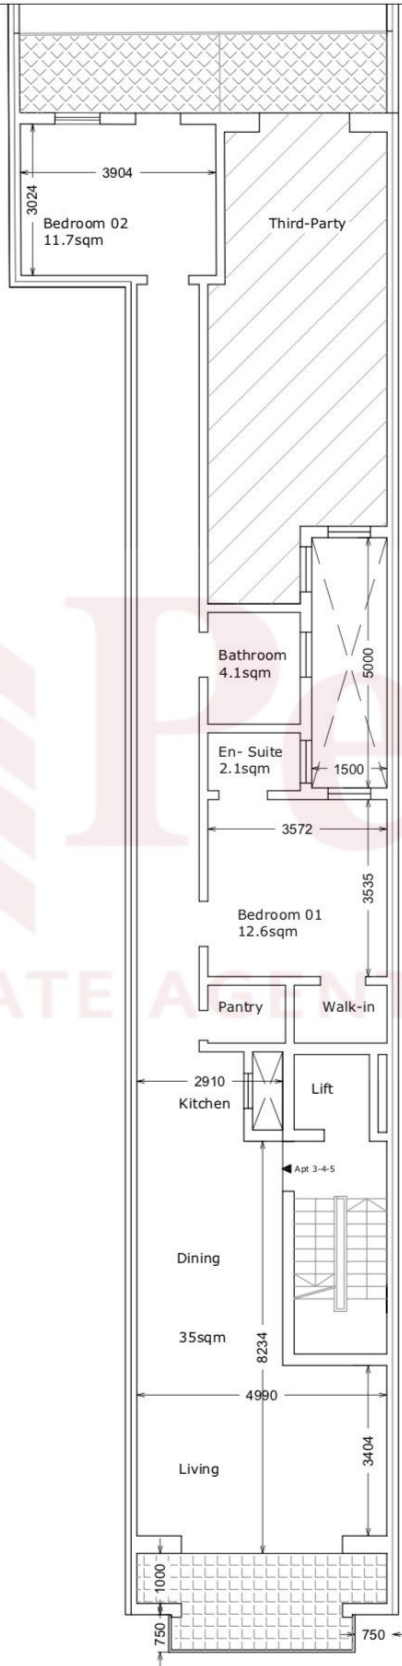

Proposed Fifth Floor Plan
Scale 1:100