


A03 | PROPOSED SIXTH FLOOR PLAN  
01 SCALE 1:100

A 3  
6 O


0  
5m  
10m  
[1:100]

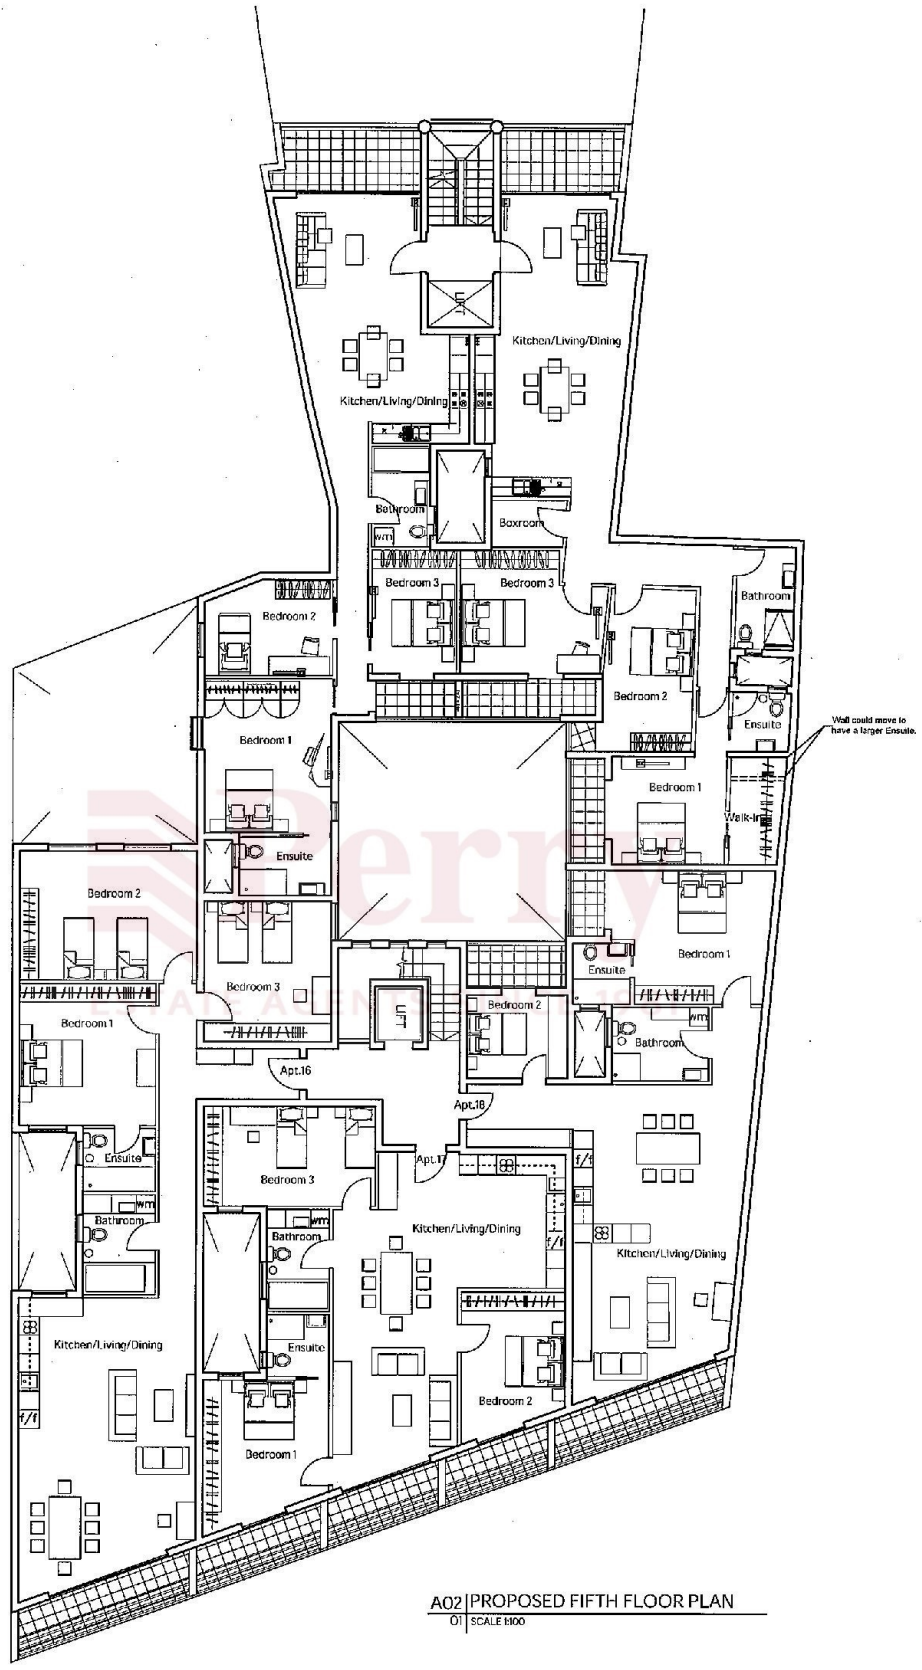

A02 | PROPOSED FIFTH FLOOR PLAN  
01 | SCALE 1:100

Drawing Title  
Proposed Fifth Floor Plan

Details  
Site Instructions.  
\_\_\_\_\_  
\_\_\_\_\_

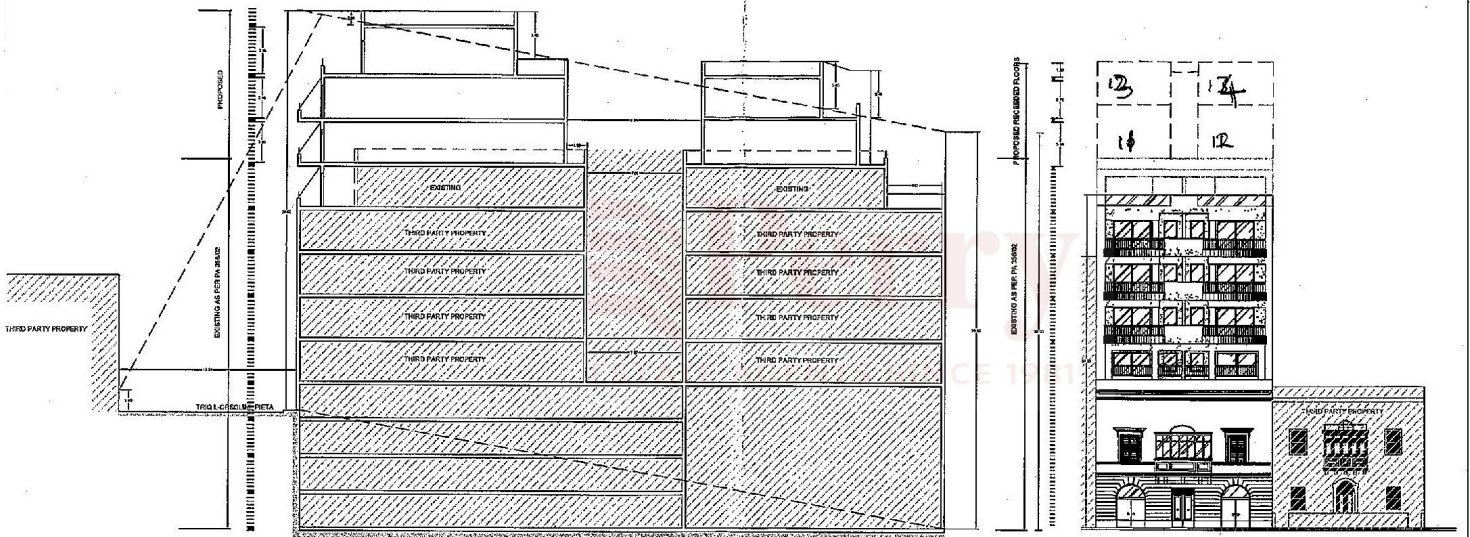

PROPOSED SECTION Y-Y  
SCALE 1:200

EXISTING/PROPOSED BUILDING AS APPROVED  
SCALE 1:200

NW

Construction above existing 'Pietà'

Proposed Facade Elevation

