

**A01 PROPOSED FOURTH FLOOR PLAN**  
 01 SCALE 1:100

Job Title	Drawing Title	Scale / Size	1:100/A2	Rev	Date	Details
Construction above existing	Proposed Fourth Floor Plan	Drawn / Checked	NZ/MAM	A	27.09.19	Site instructions
Location	Architects	Date	12.02.2019	—	—	—
Pieta	A360	Drawing No.	P1100-A01	—	—	—
		Revision Suffix	A	—	—	—





1. NATURAL STONE
2. COLORED RENDERING
3. BLACK ALUMINIUM
4. BLACK ALUMINIUM RAILINGS
5. GLASS RAILING

PROPOSED FRONT ELEVATION  
SCALE 1:100

TRIQ L-ORSOLINI, PIETA

2020A  
Drawing to not to be used  
All dimensions are in mm

2020A  
Construction above existing  
Proposed Facade \_ Elevation  
0 1 2 3 4 5 6 7 8 9 10m

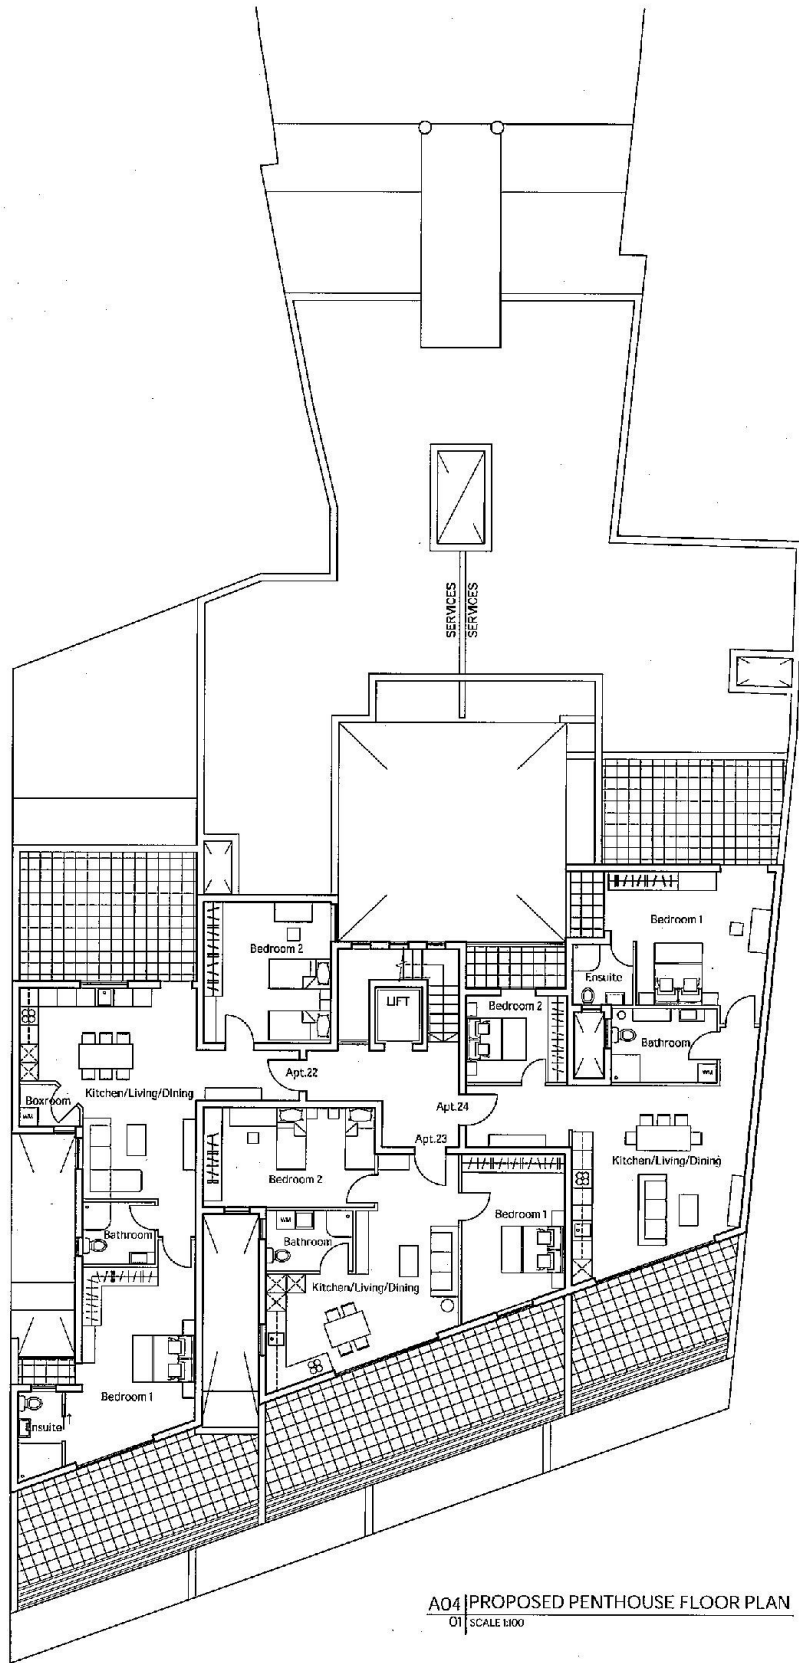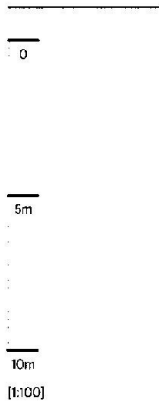

A04 | PROPOSED PENTHOUSE FLOOR PLAN  
01 SCALE 1:100

Job Title  
Construction above existing  
Location  
Pieta

Drawing Title  
Proposed Penthouse Floor Plan  
Architects  
A360

Scale / Size  
1:100/A2  
Drawn / Checked  
NZ/MAM  
Date  
01.02.2018  
Drawing No.  
P1100-A04  
Revision Suffix  
B

Rev	Date	Details
A	27.09.19	Site instructions
B	16.10.19	General revisions