




PROPOSED BASEMENT PLAN
Scale 1:100

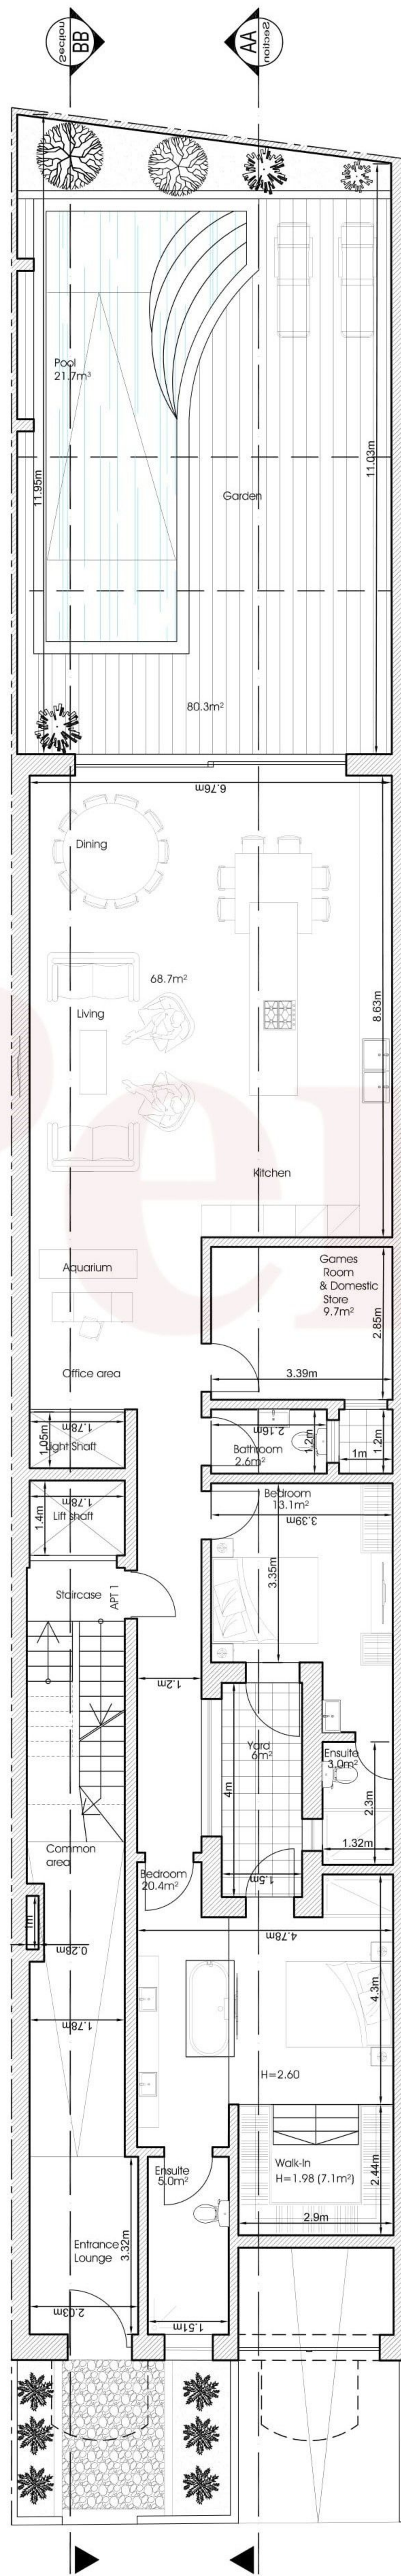


PROPOSED GROUND FLOOR PLAN
Scale 1:100

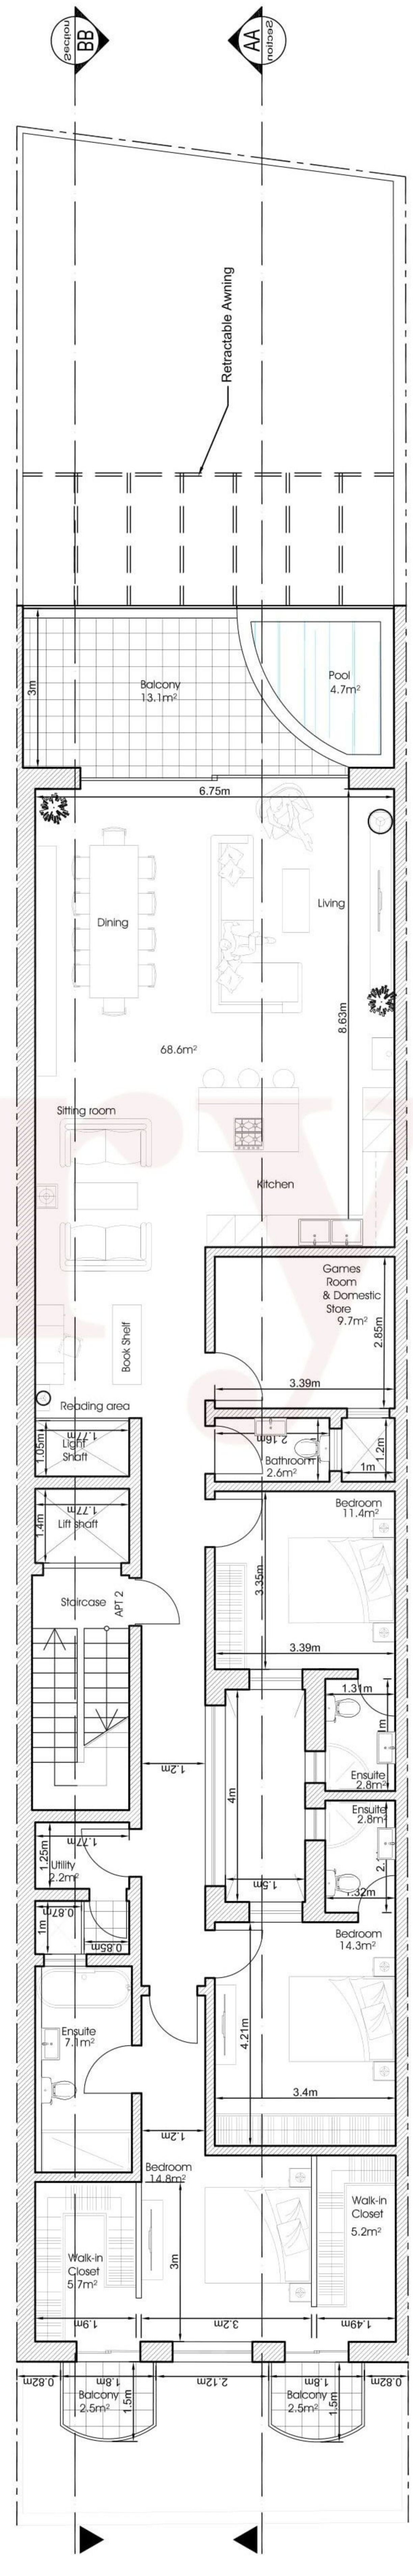


PROPOSED FIRST FLOOR PLAN
Scale 1:100

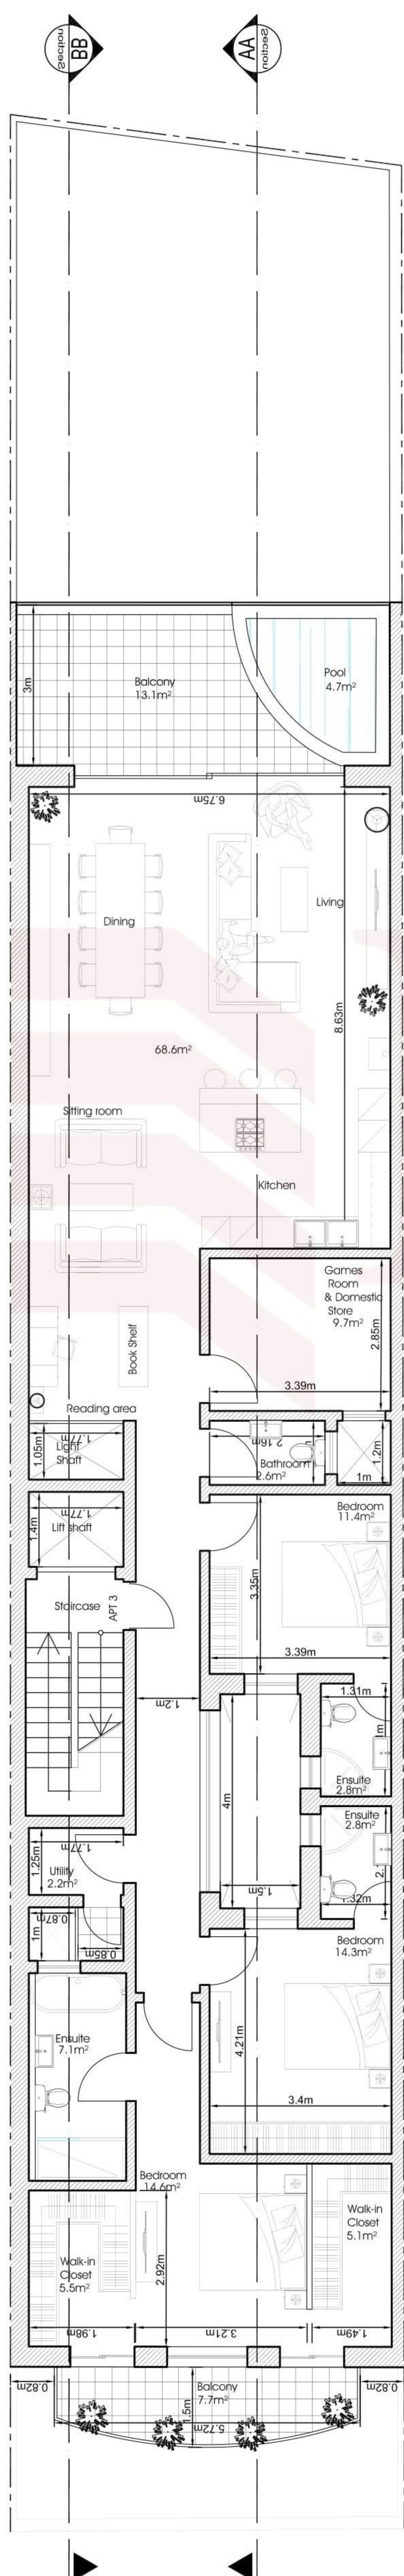

PROPOSED SECOND FLOOR PLAN
Scale 1:100

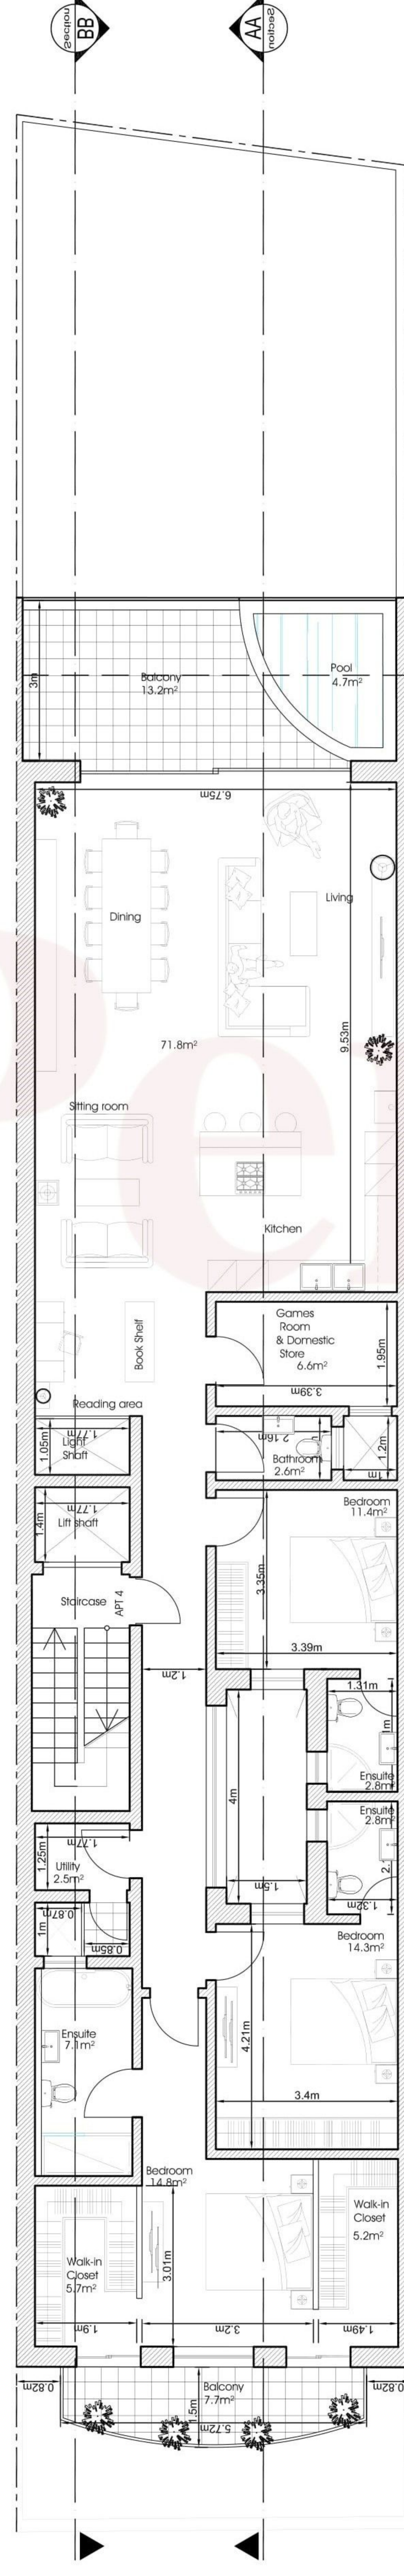

PROPOSED THIRD FLOOR PLAN
Scale 1:100

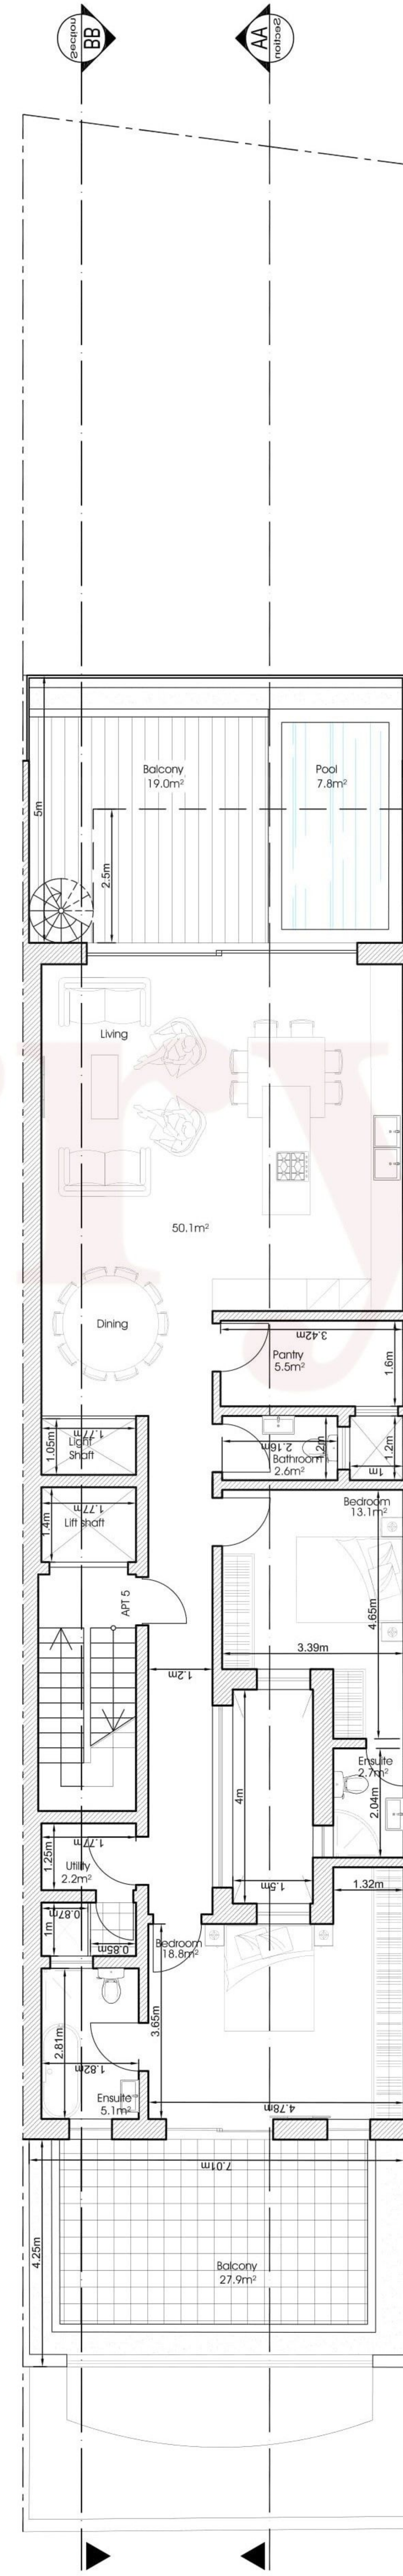

PROPOSED PENTHOUSE FLOOR PLAN
Scale 1:100