


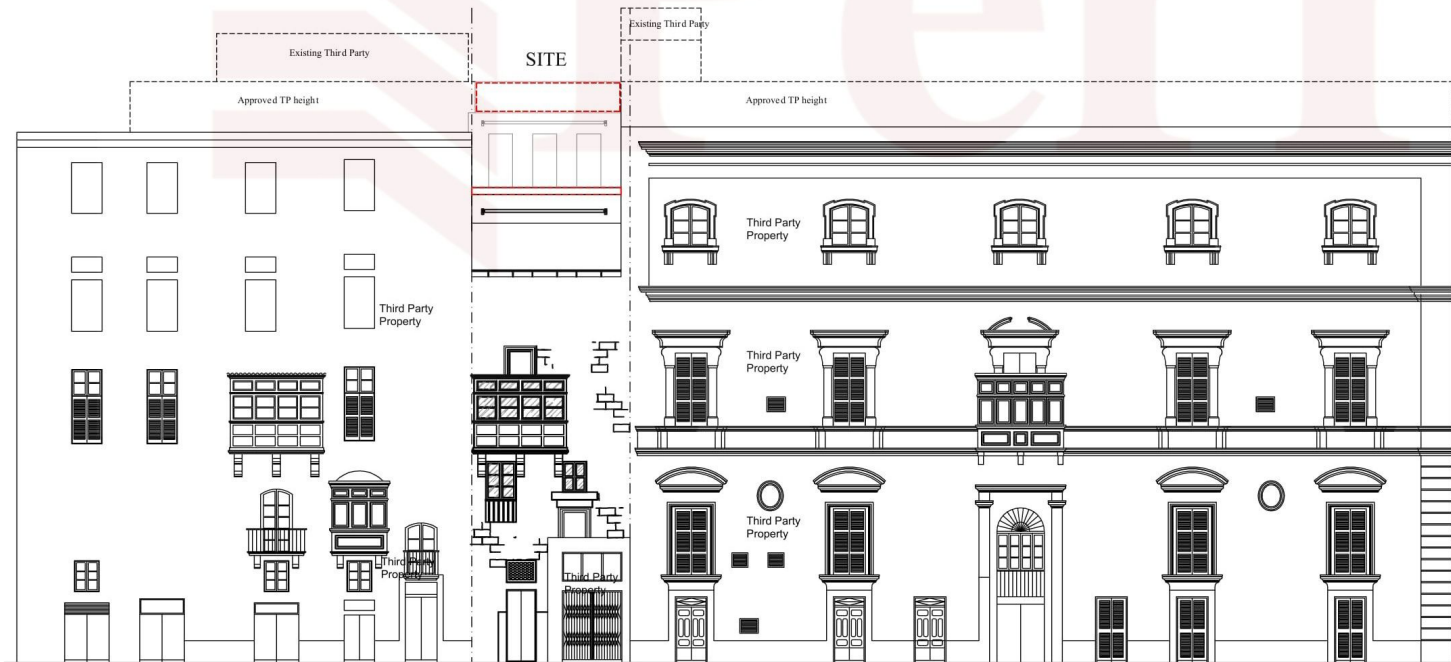

ELEVATION

Scale 1:100



ELEVATION


Proposed
Scale 1:100

FINISHES:


1. Cleaning of facade
2. Replacement of corroded masonry
3. Repair of timber apertures and balcony
4. Galvanised steel shading device in gun metal grey colour
5. Clear glazing
6. Stone colour render
7. Galvanised metal railing in gun metal grey colour
8. Weathered Stone

FINISHES:


1. Cleaning of facade
2. Replacement of corroded masonry
3. Repair of timber apertures and balcony
4. Galvanised steel shading device in gun metal grey colour
5. Clear glazing
6. Stone colour render
7. Galvanised metal railing in gun metal grey colour
8. Weathered Stone

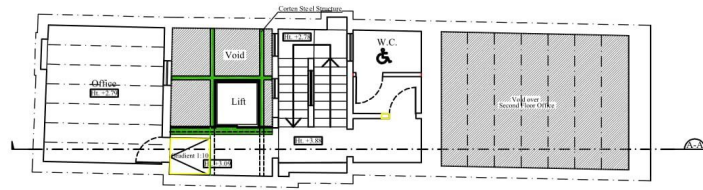


THIRD FLOOR PLAN
As approved
Scale 1:100

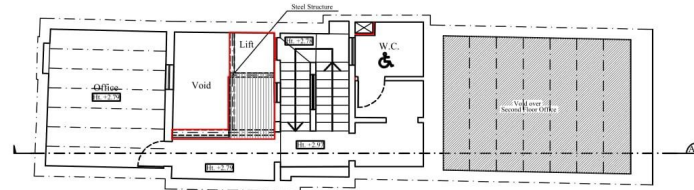


PROPOSED THIRD FLOOR PLAN
Scale 1:100

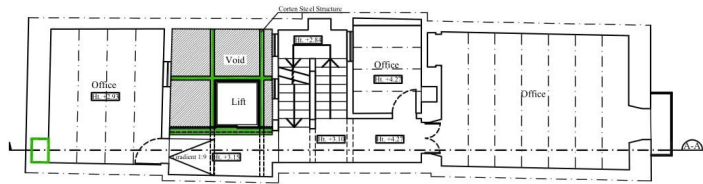


SECOND FLOOR PLAN
As approved
Scale 1:100

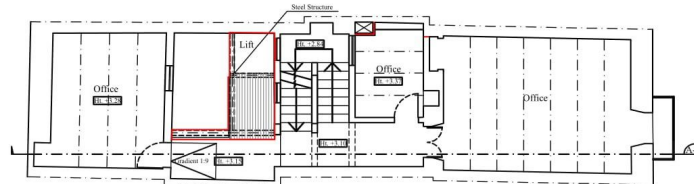


PROPOSED SECOND FLOOR PLAN
Scale 1:100

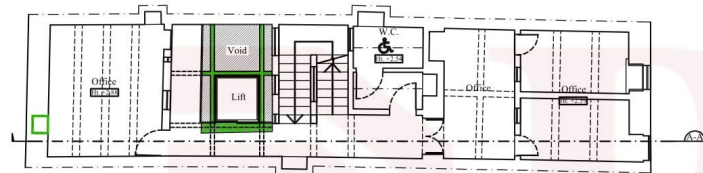


FIRST FLOOR PLAN
As approved
Scale 1:100

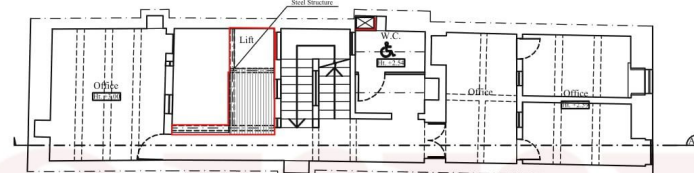


PROPOSED FIRST FLOOR PLAN
Scale 1:100

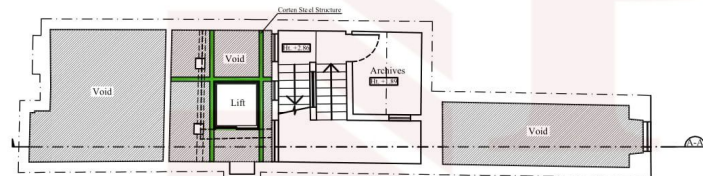


INTERMEDIATE FLOOR PLAN
As approved
Scale 1:100

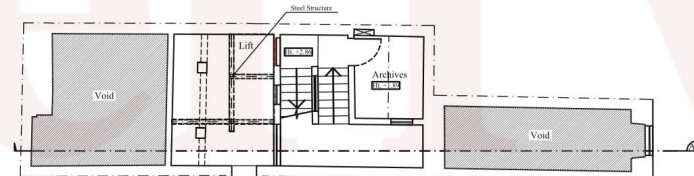

PROPOSED INTERMEDIATE FLOOR PLAN
Scale 1:100

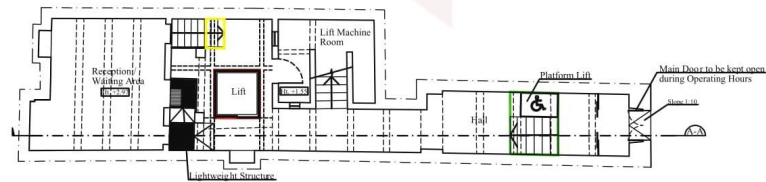

GROUND FLOOR PLAN
As approved
Scale 1:100

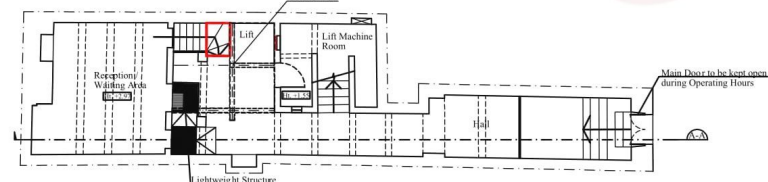

PROPOSED GROUND FLOOR PLAN
Scale 1:100



BASEMENT
As approved by PA 1220/14
Scale 1:100



PROPOSED BASEMENT
Scale 1:100