

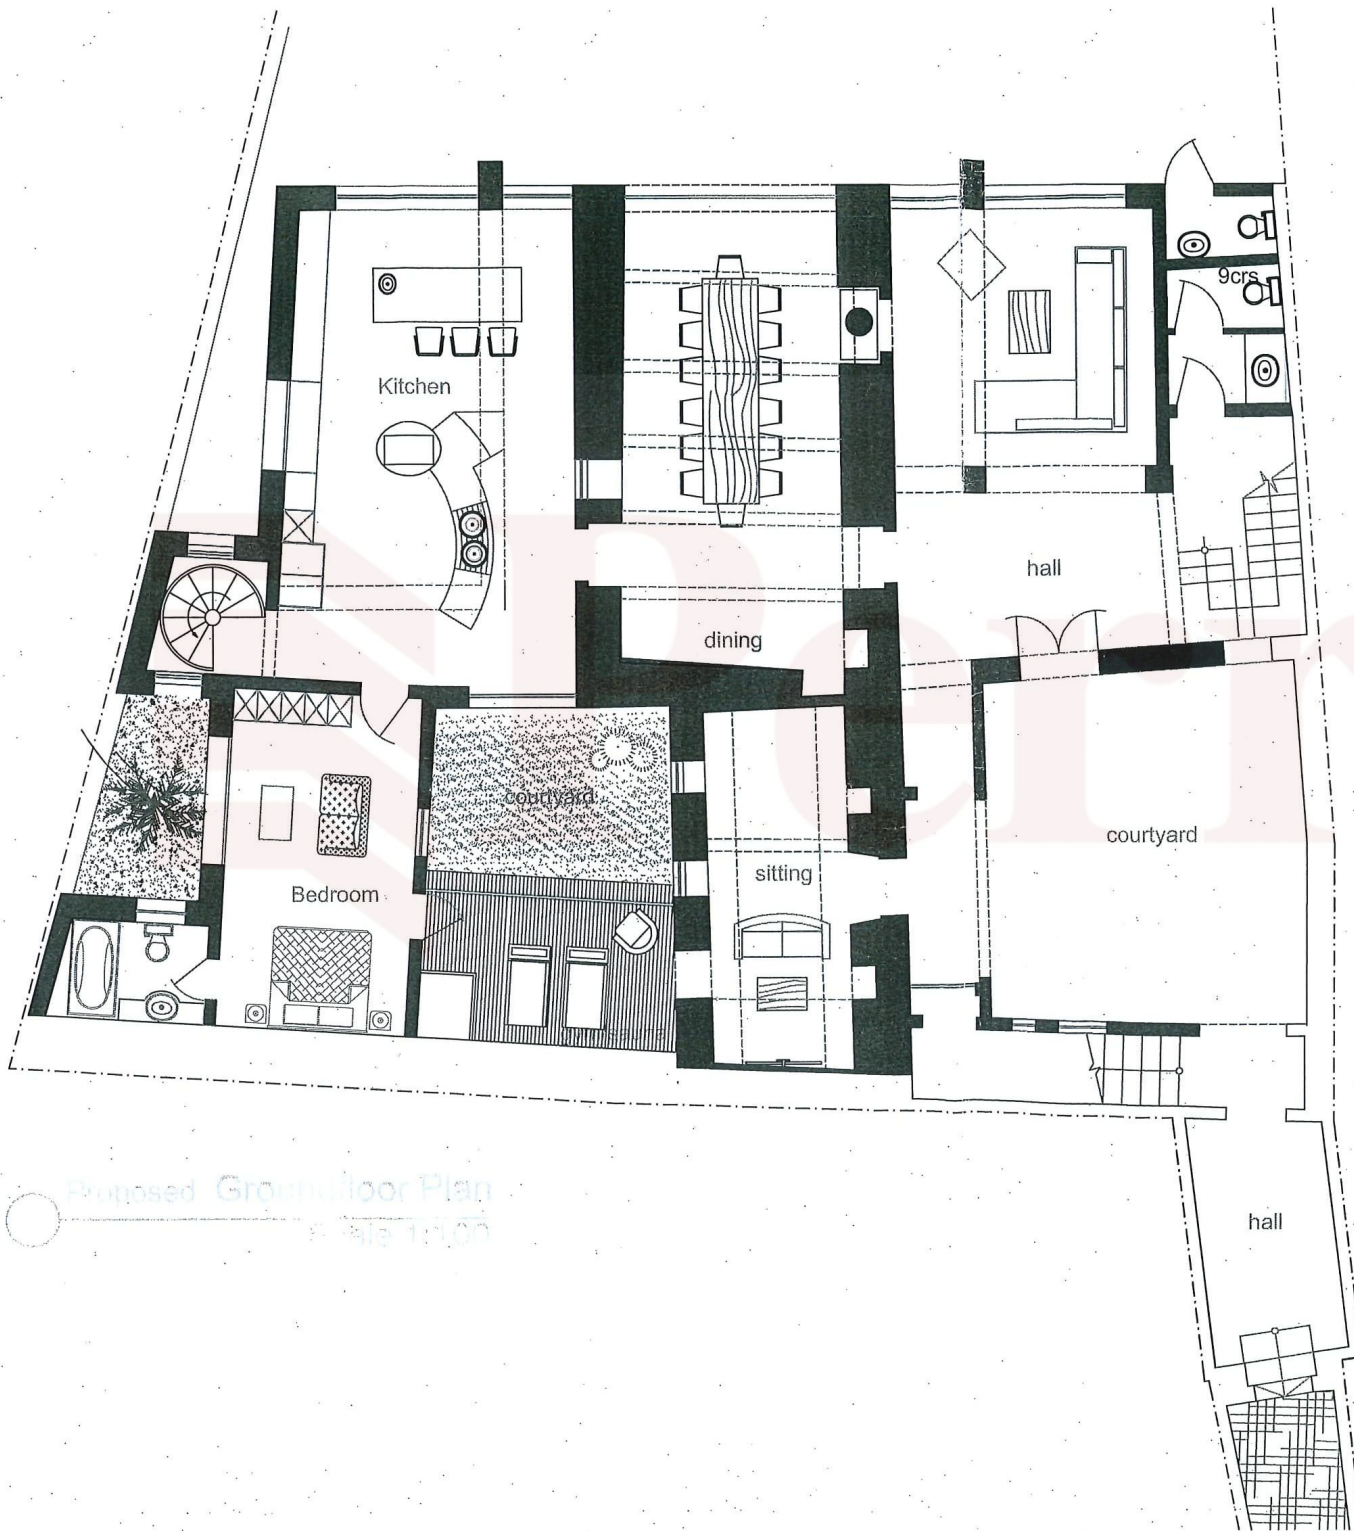


Proposed First floor Plan
Scale 1:100

 

Proposed Groundfloor Plan

Scale 1:100

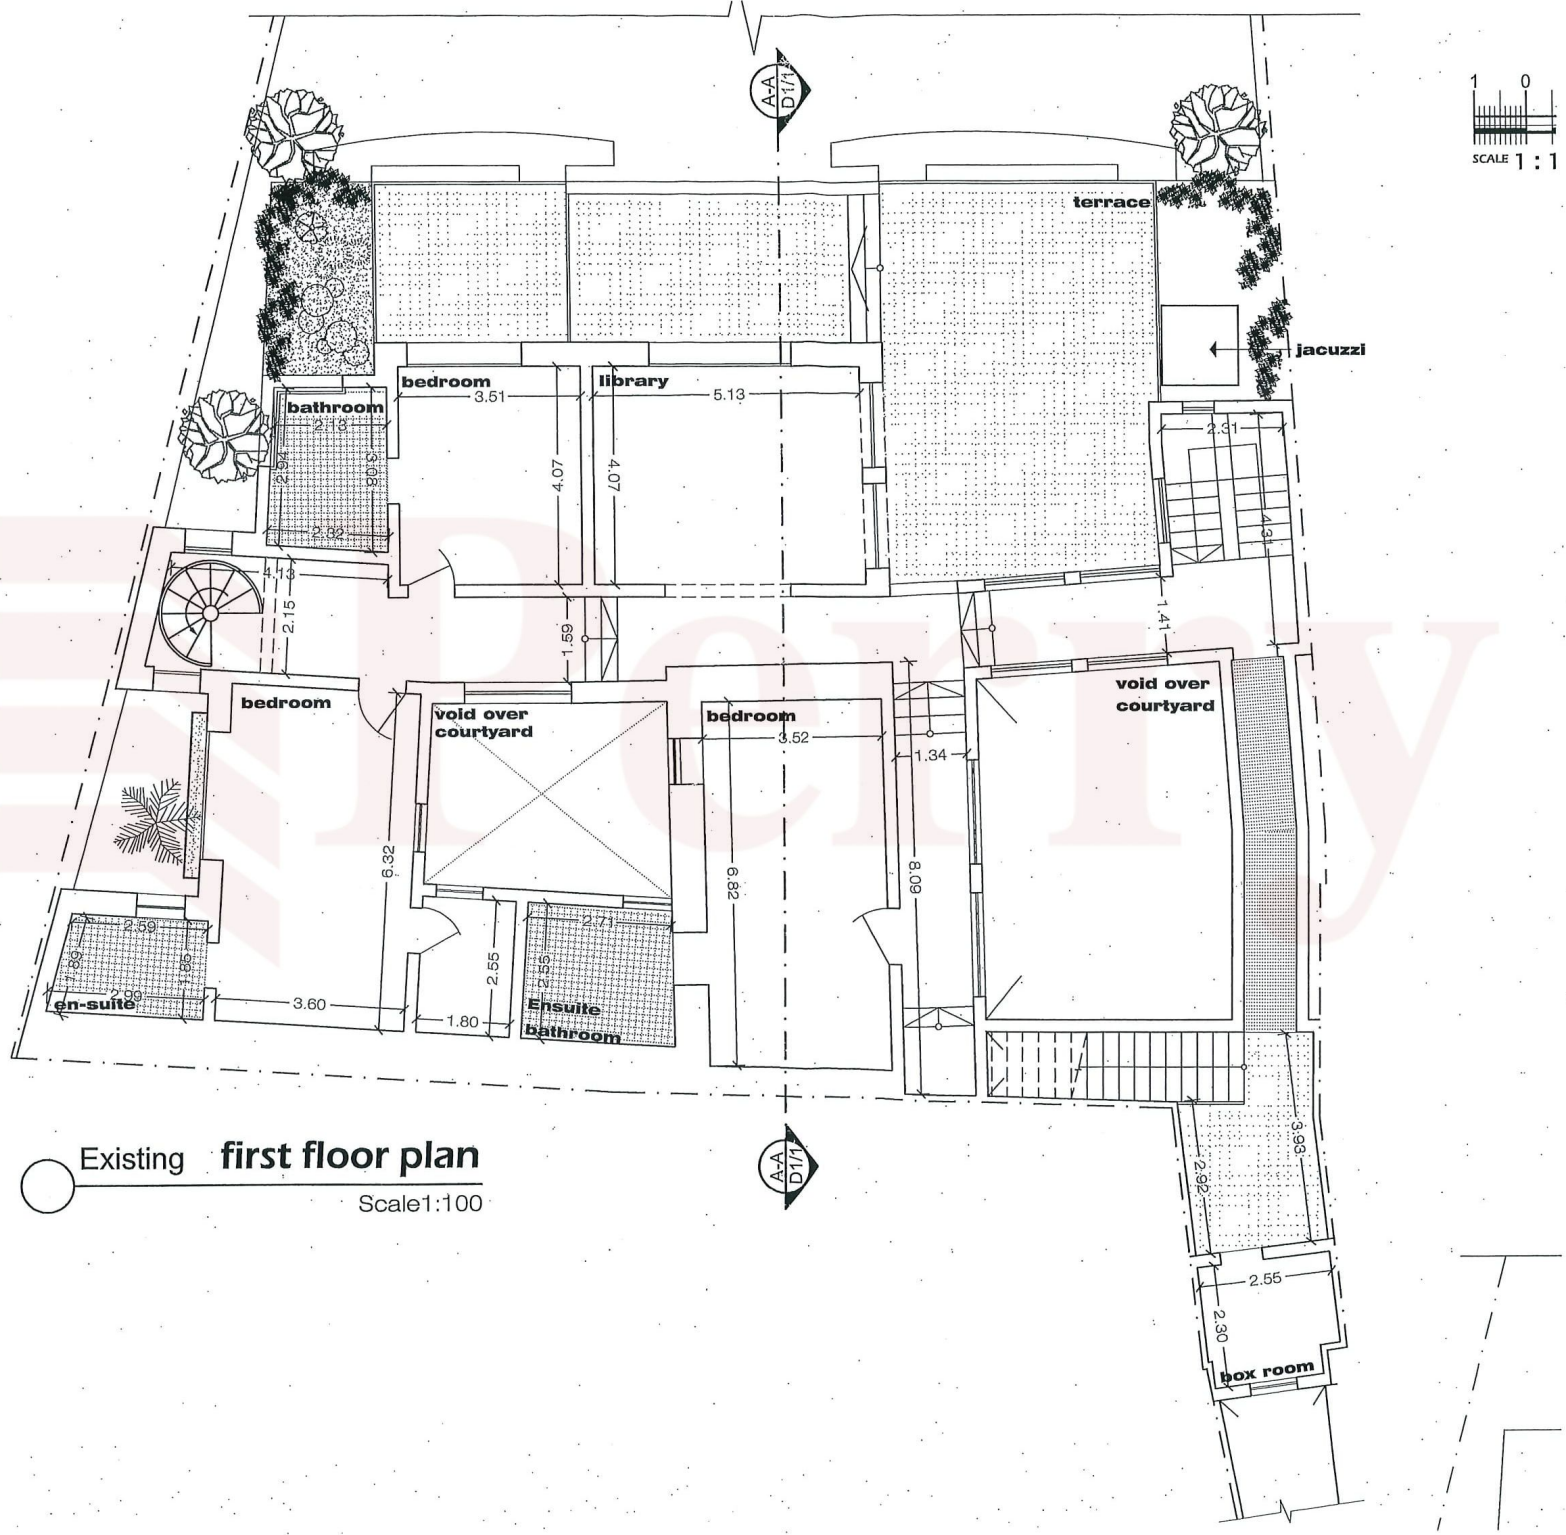

Existing **first floor plan**
Scale 1:100

A-A
D1/D1

A-A
D1/D1

terrace

jacuzzi

bedroom

void over courtyard

bedroom

void over courtyard

en-suite

bathroom

bedroom

library

3.51

5.13

4.07

4.07

2.76

3.02

2.59

2.99

2.59

2.99

2.15

4.07

6.92

1.80

2.55

2.71

1.51

6.92

3.52

8.09

1.34

1.41

2.31

4.91

3.93

2.92

2.55

2.30

box room