


**Proposed Second Floor Plan**  
Scale 1:100



**Proposed Roof Plan**  
Scale 1:100

- LEGEND**
- As Existing
  - As Proposed
  - As Approved
  - As Constructed

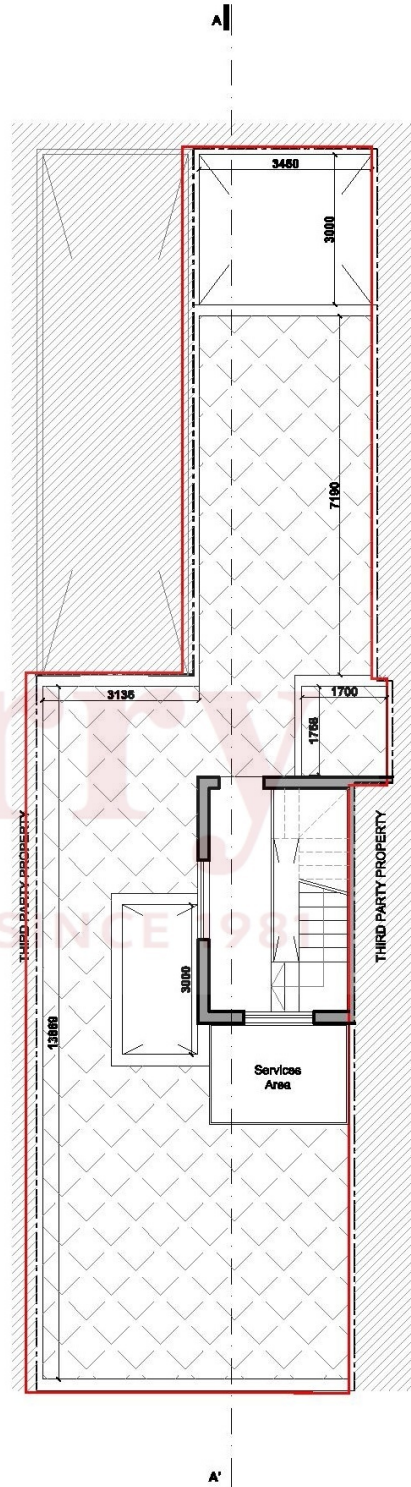