



Penthouse Level

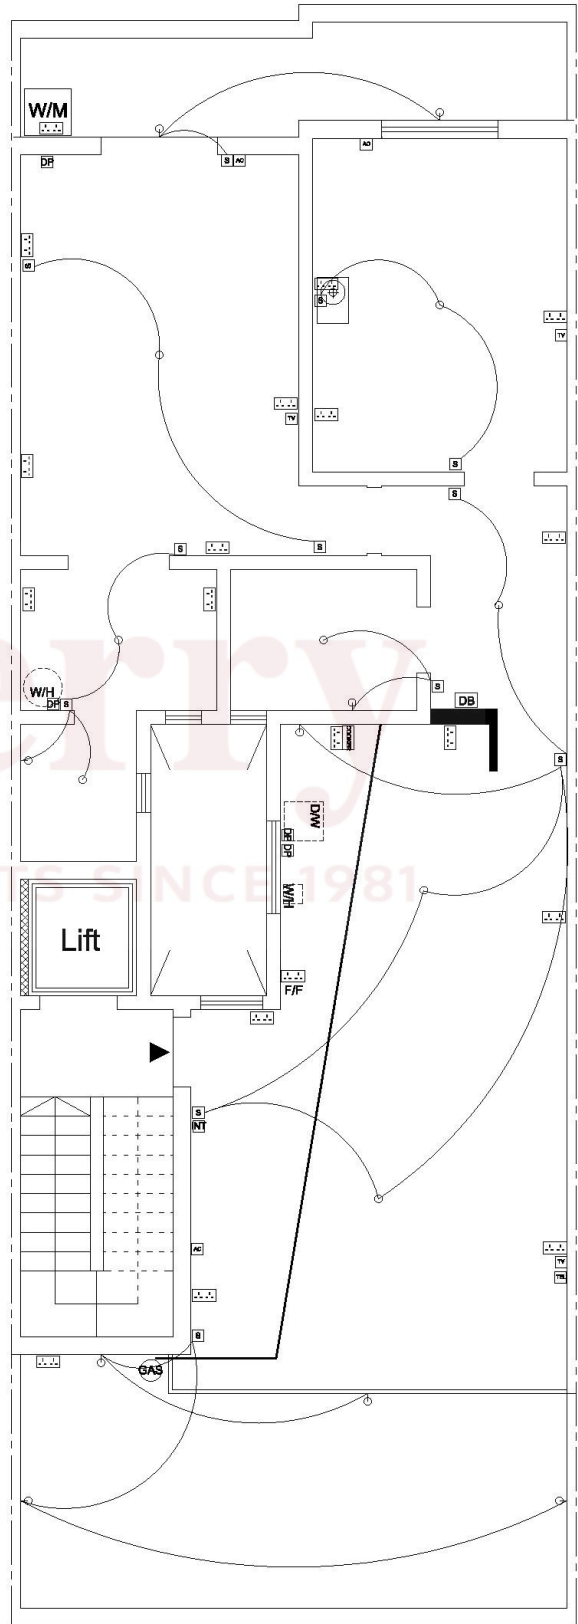

Penthouse Level

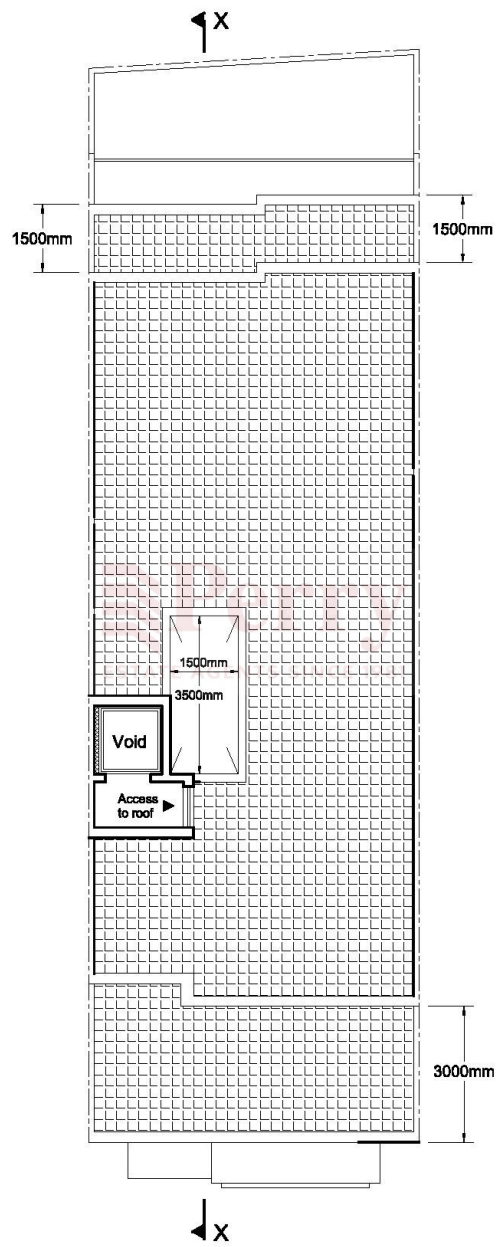

Approved Roof Plan

Scale 1:100

1 0 1 2 3 4 5 10 metres



Scale 1:100