
 
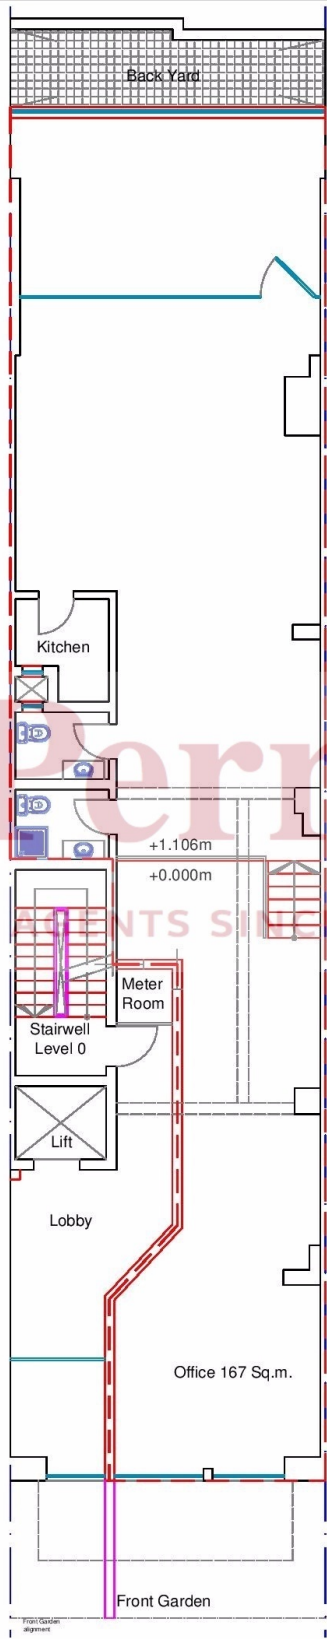


OF00195

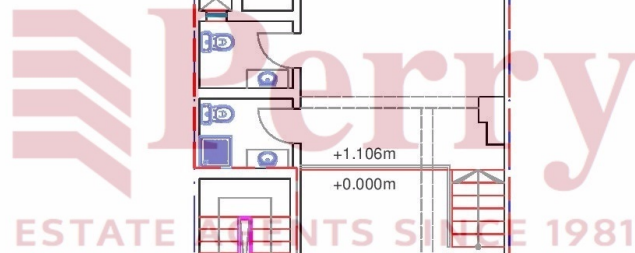

Scale 1:100

0-1 Level 0 Floor Plan
014/106
01 SCALE 1:100

0
1
2
3
4
5
6
7