



**OF500093**

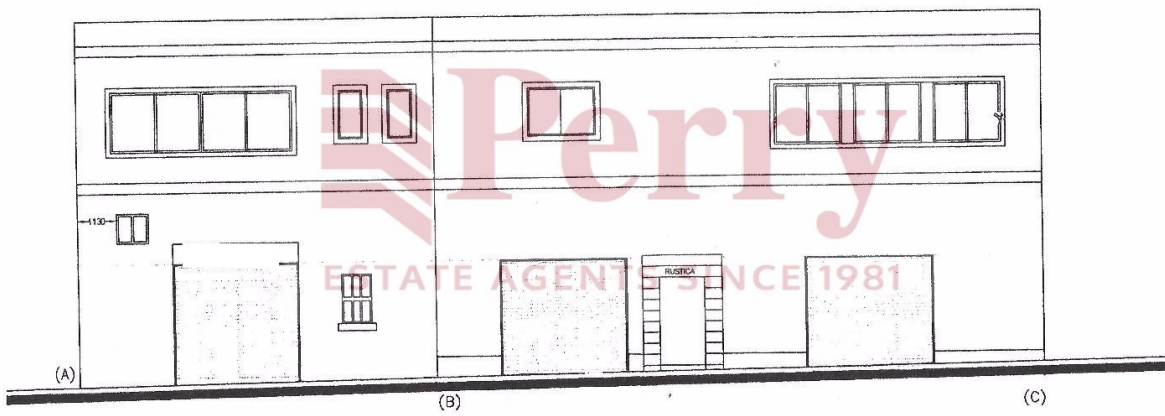


FRONT ELEVATION  
AS EXISTING



**OF500093**

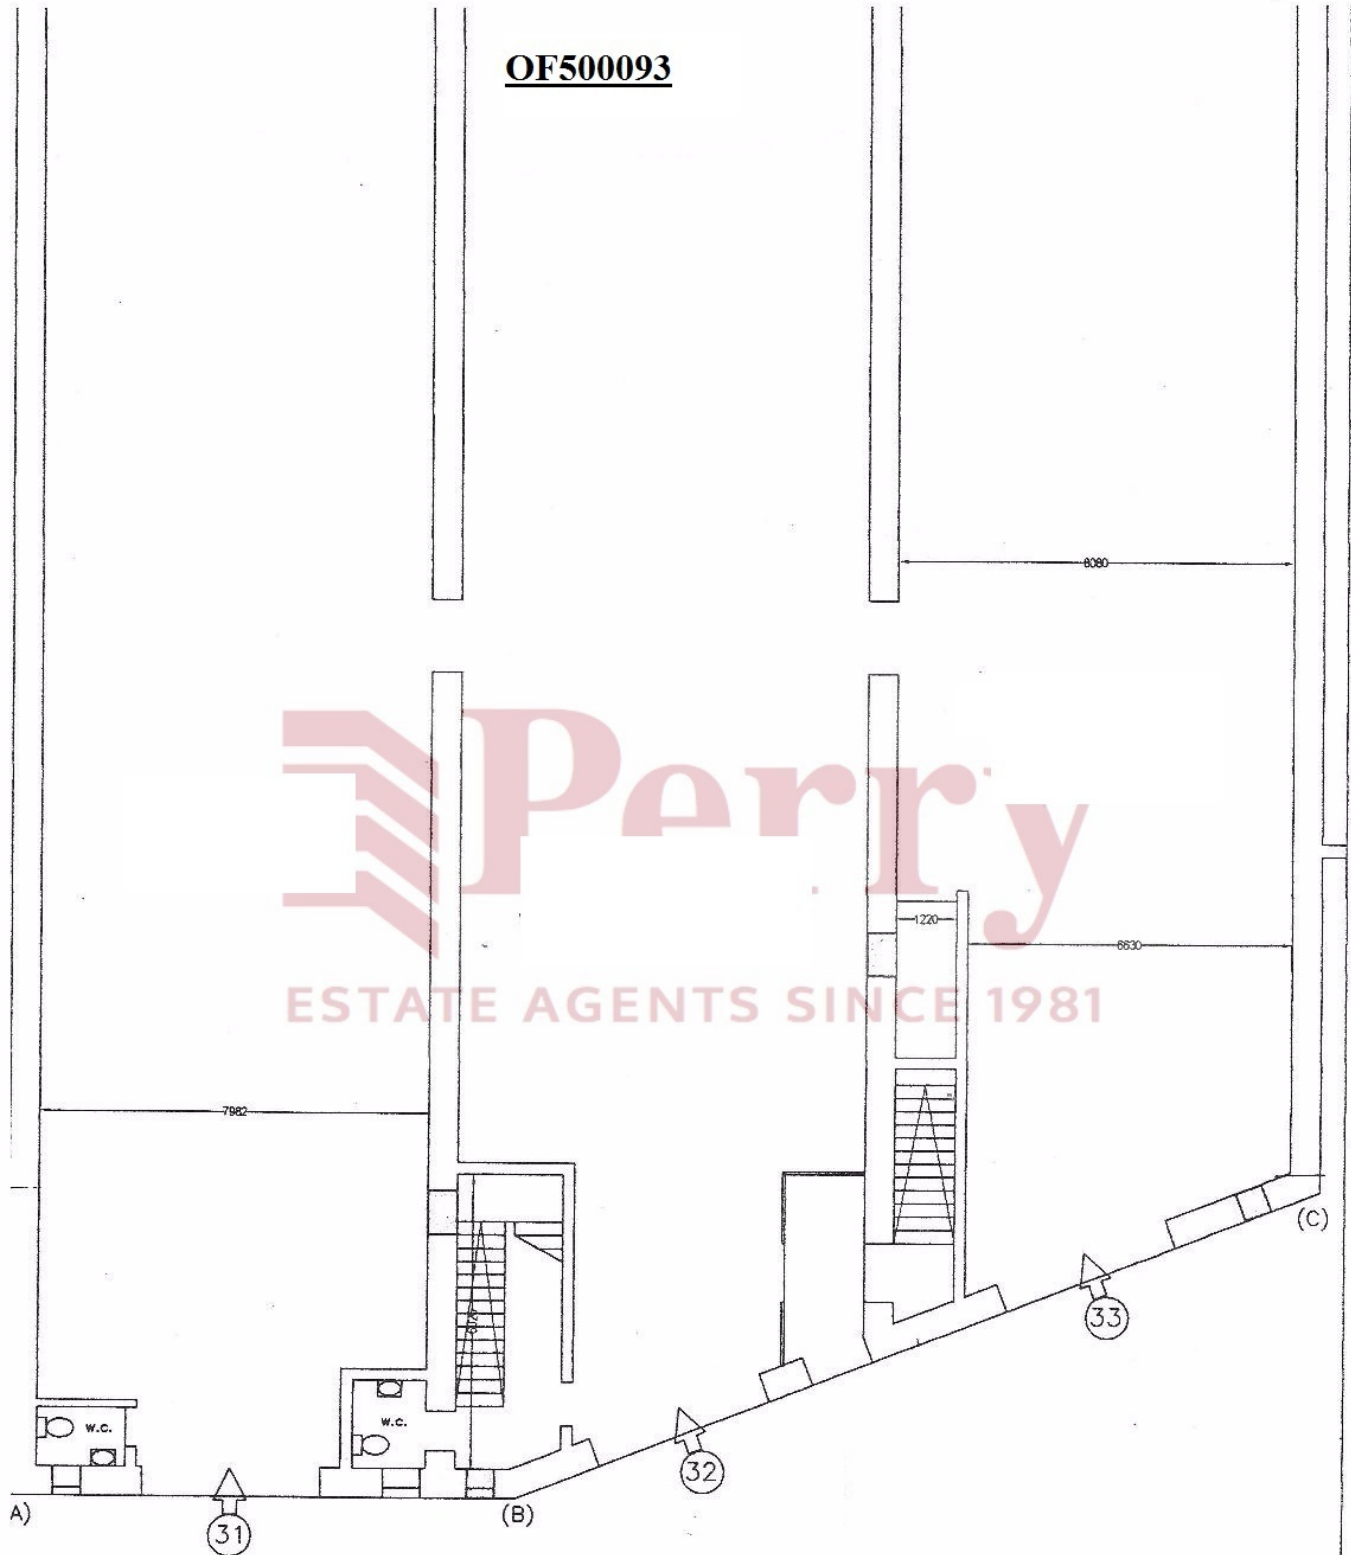

PLAN AS EXISTING AT  
GROUND FLOOR LEVEL.

 

SCALE 1 : 100