


NOTE | ALL DIMENSIONS TO BE CONFIRMED ON SITE

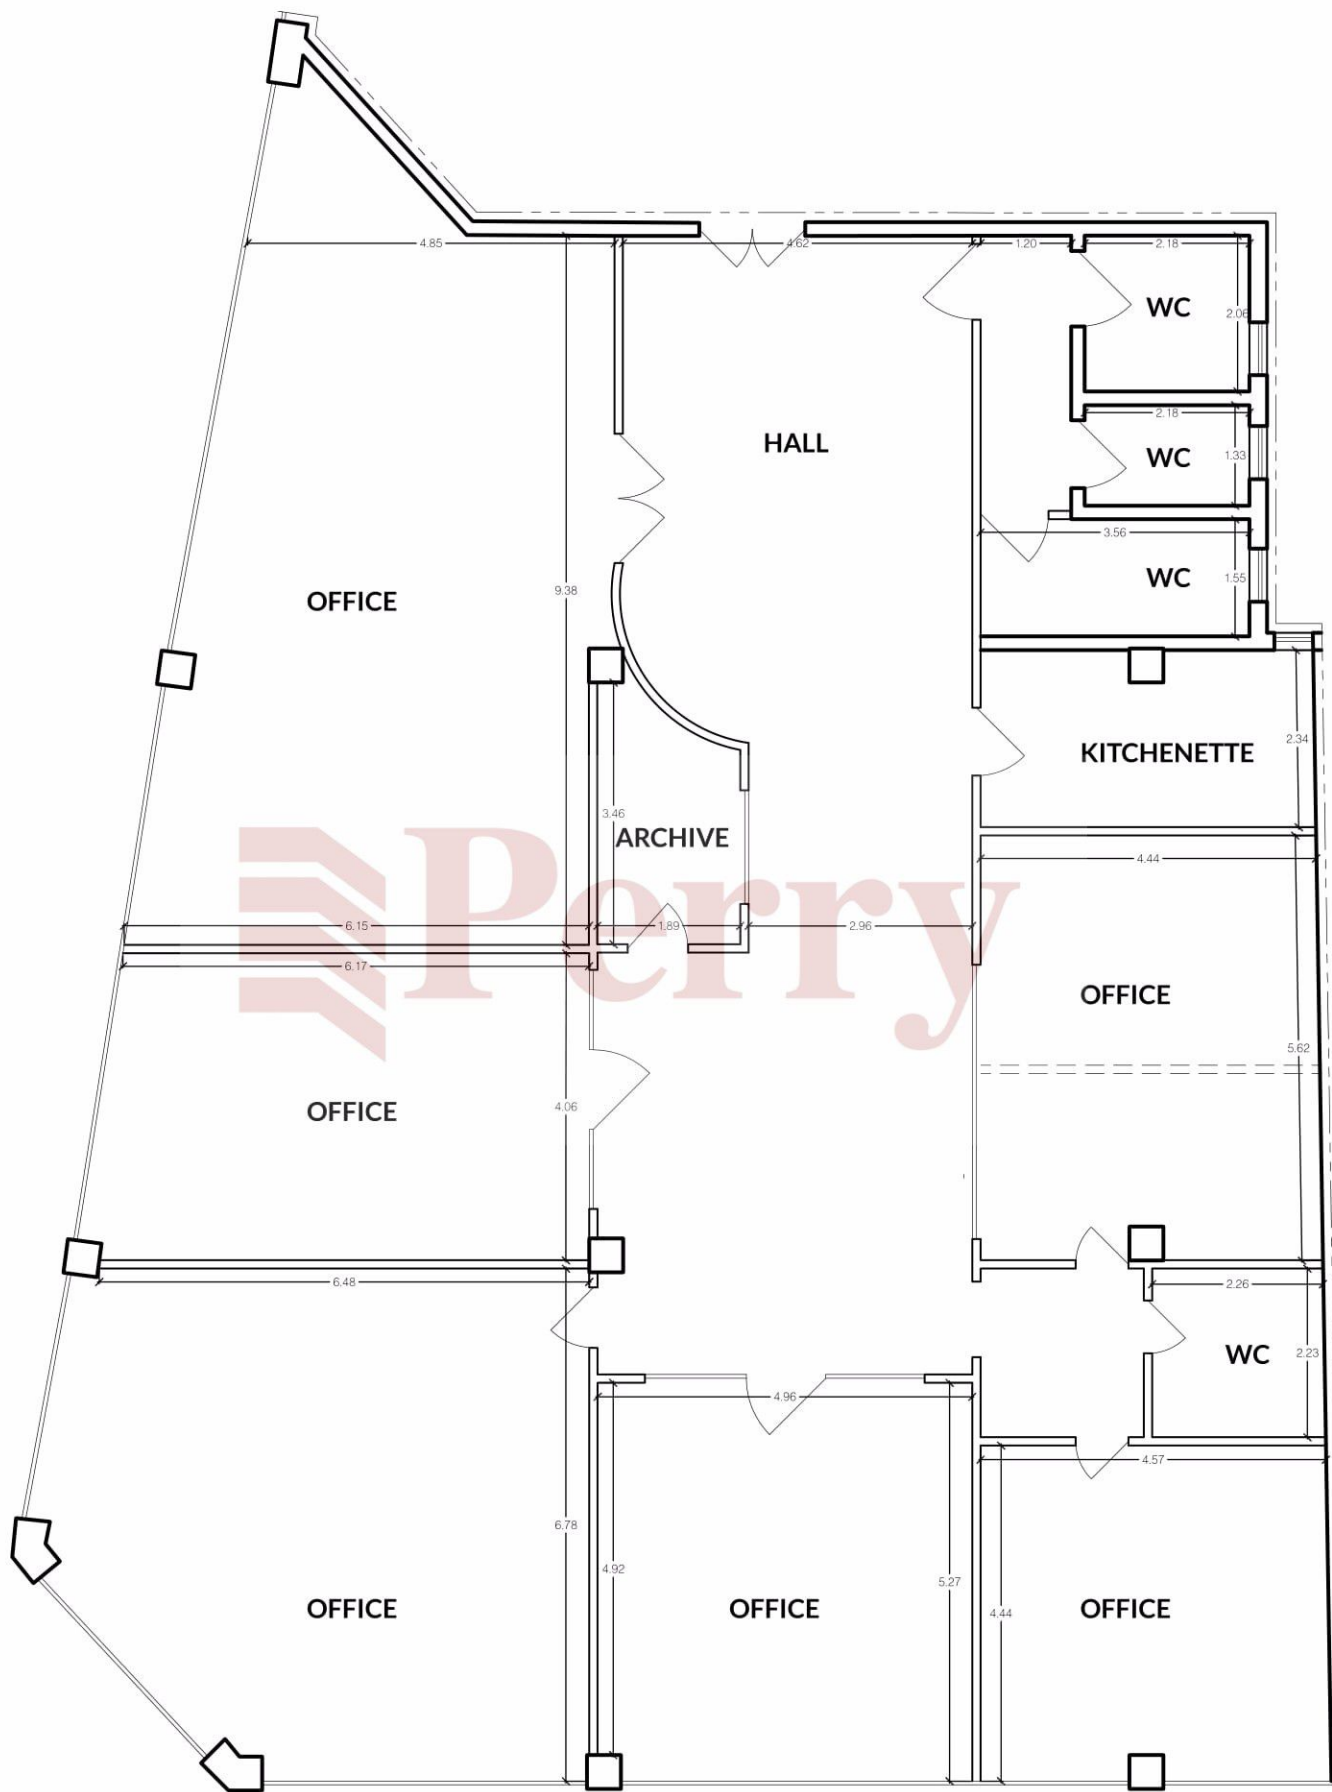

EXISTING FIRST FLOOR PLAN
SCALE 1:100

SCALE 1:100

