


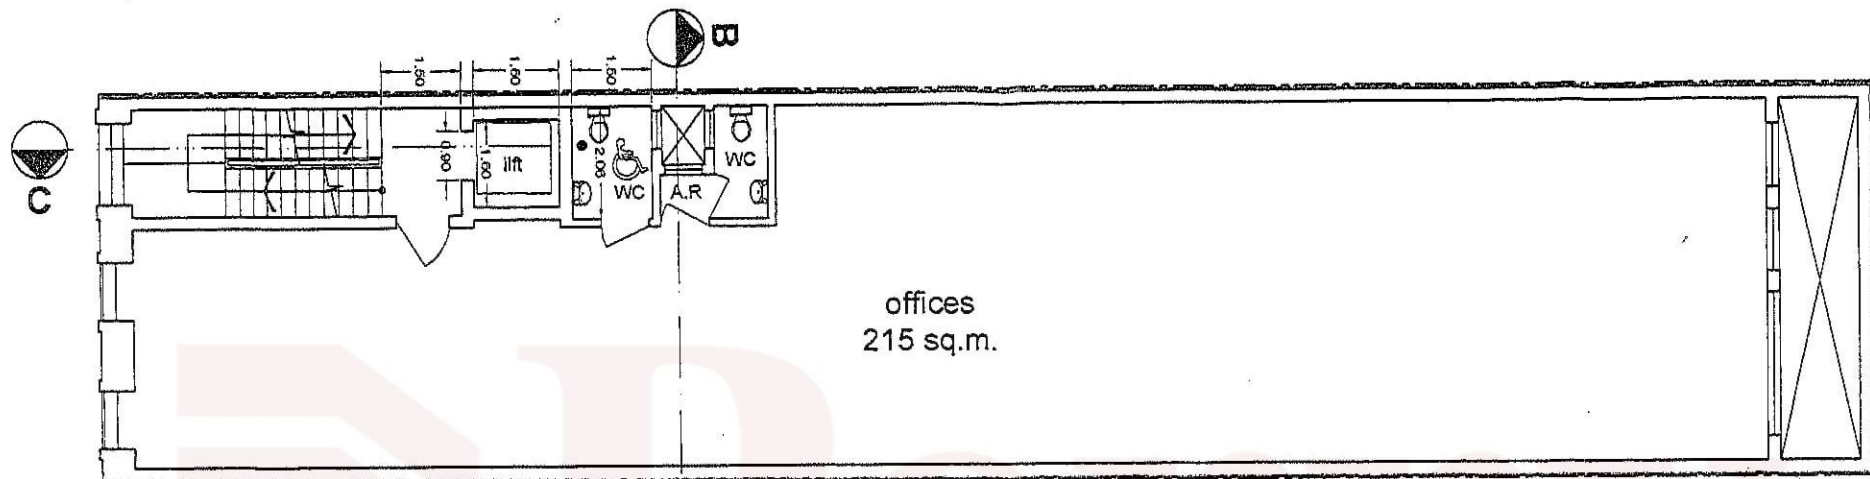

Proposed
first floor plan
scale 1:100

