




Basement Floor Plan
SCALE 1:100

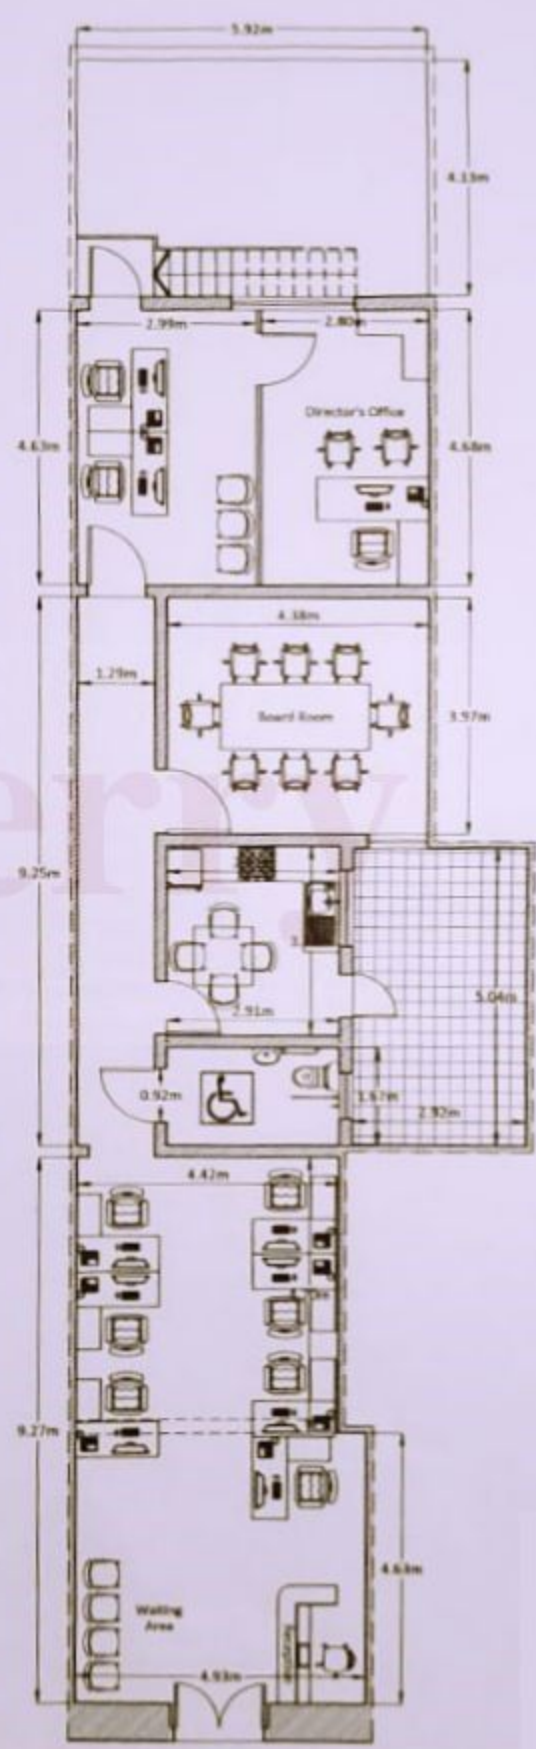

Proposed Furniture Layout
SCALE 1:100