


10 m  
8  
6  
4  
2  
1:100  
5 m  
4  
3  
2  
1  
1:50

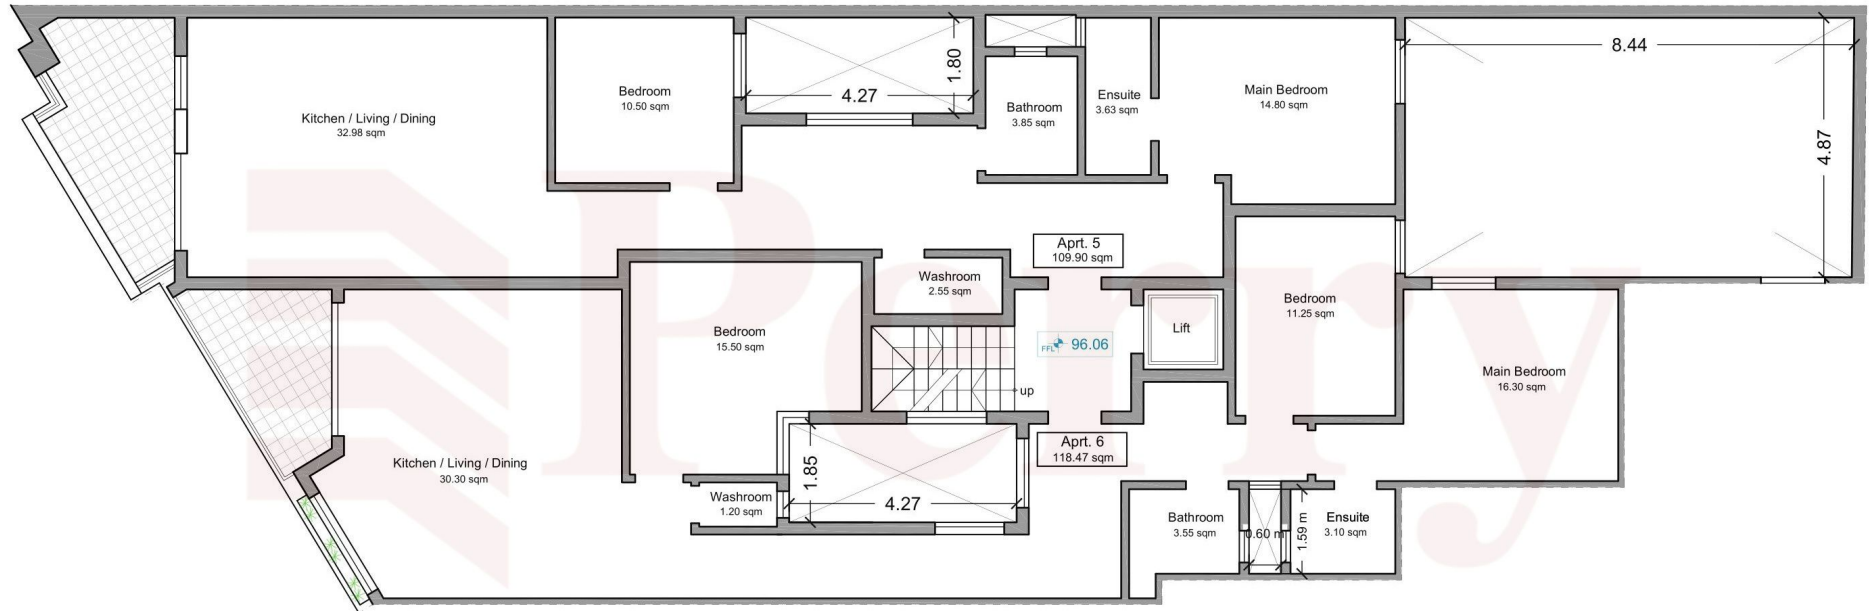

PROPOSED SECOND FLOOR PLAN  
SCALE 1:100