




Ground Floor
Scale 1:100

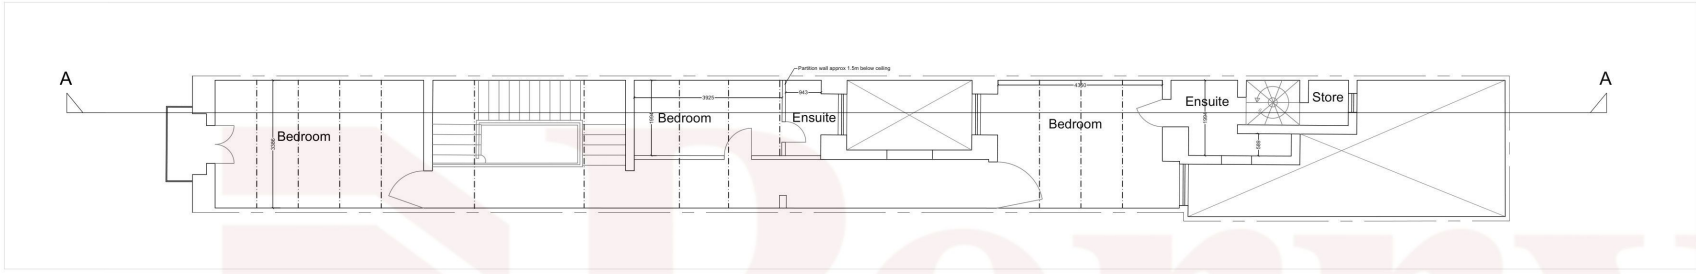


First Floor
Scale 1:100

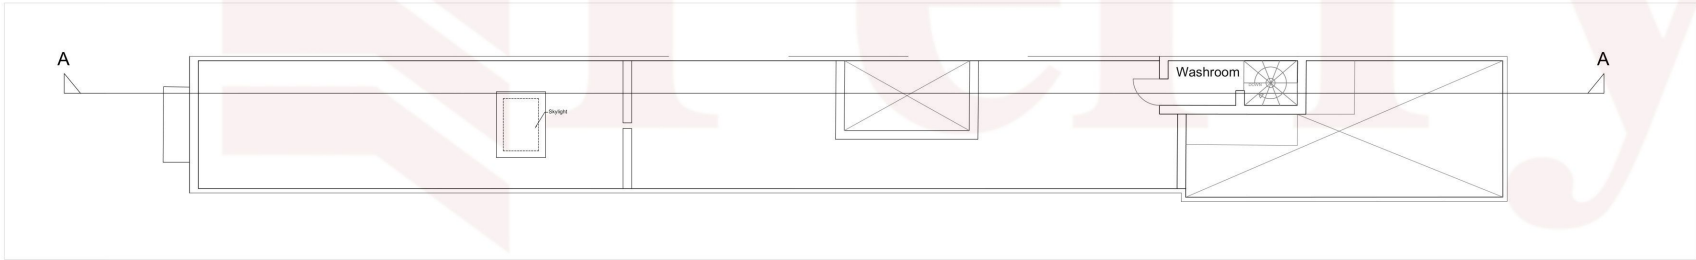


Second Floor
Scale 1:100

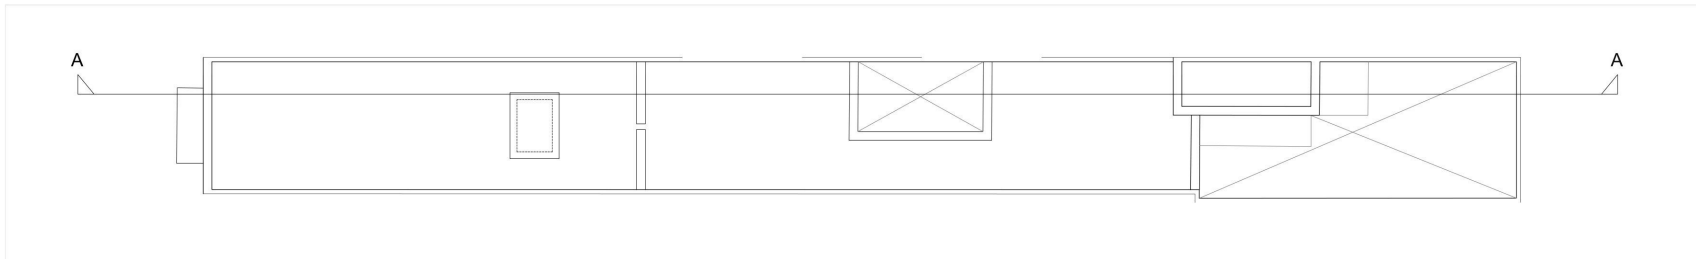


Roof Plan
Scale 1:100

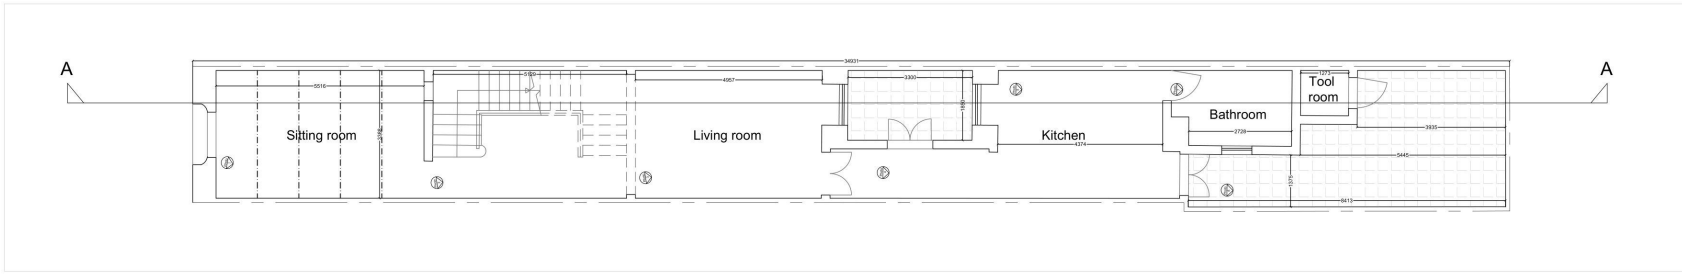


Ground Floor
Scale 1:100

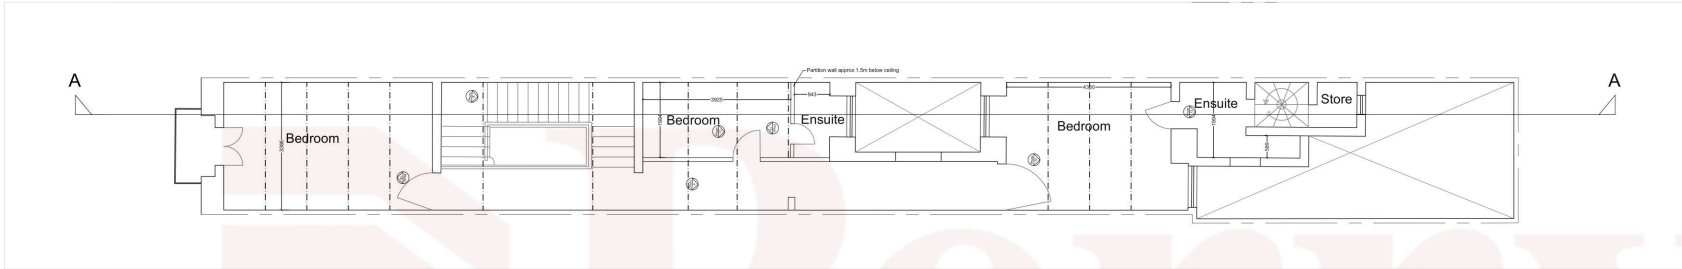


First Floor
Scale 1:100

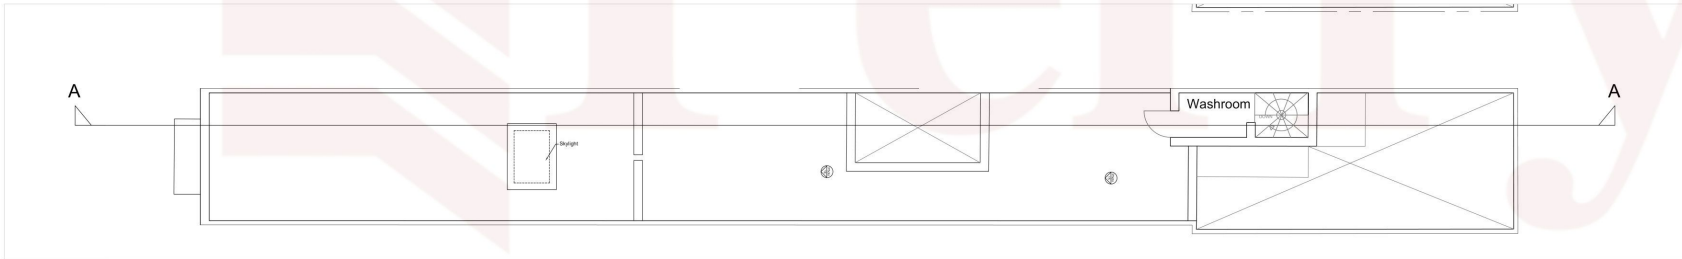

Second Floor
Scale 1:100

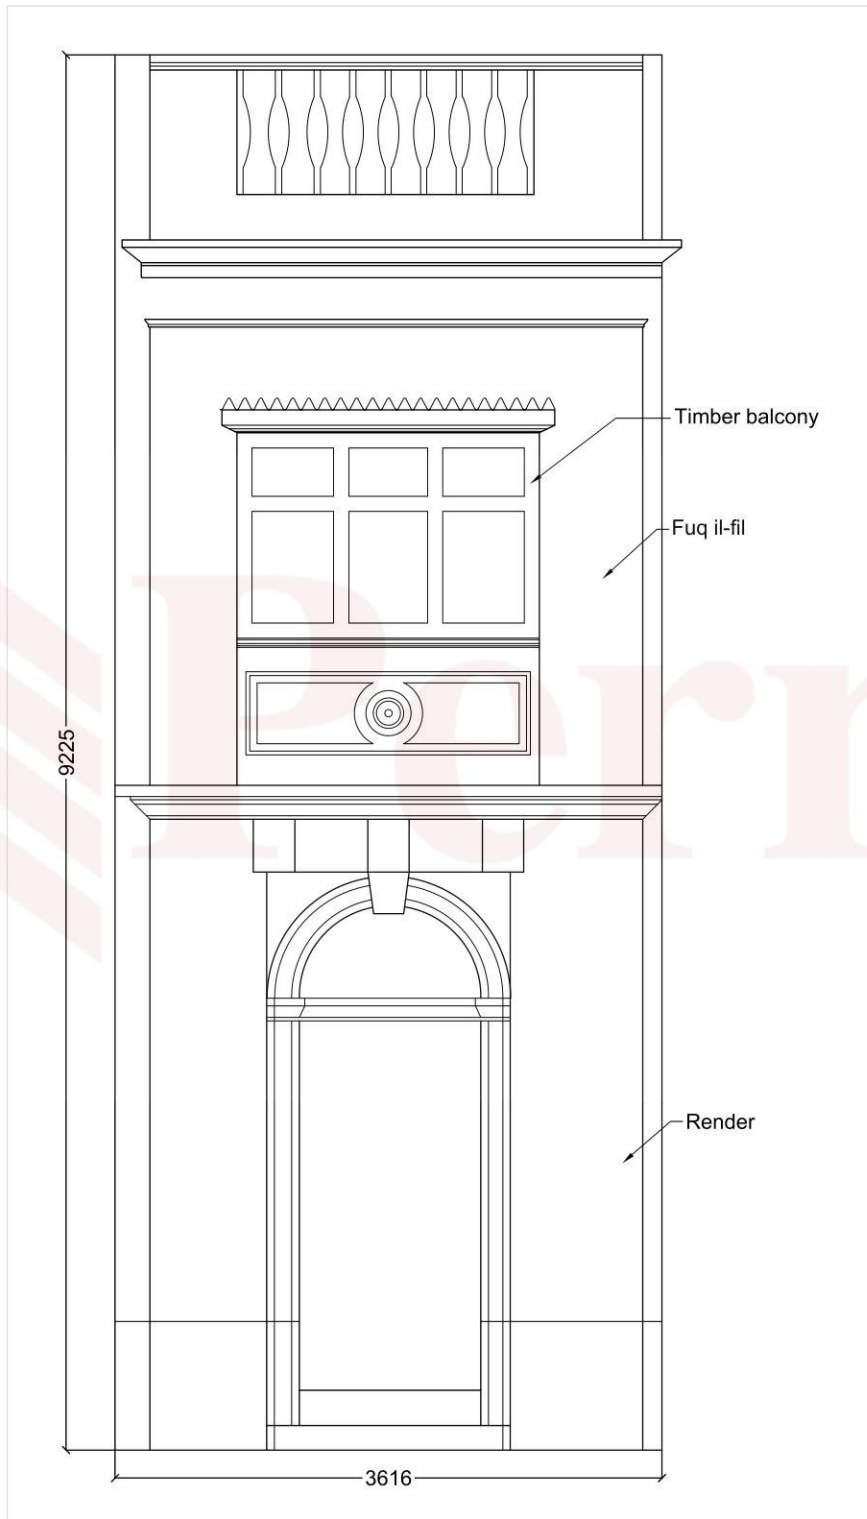

Elevation

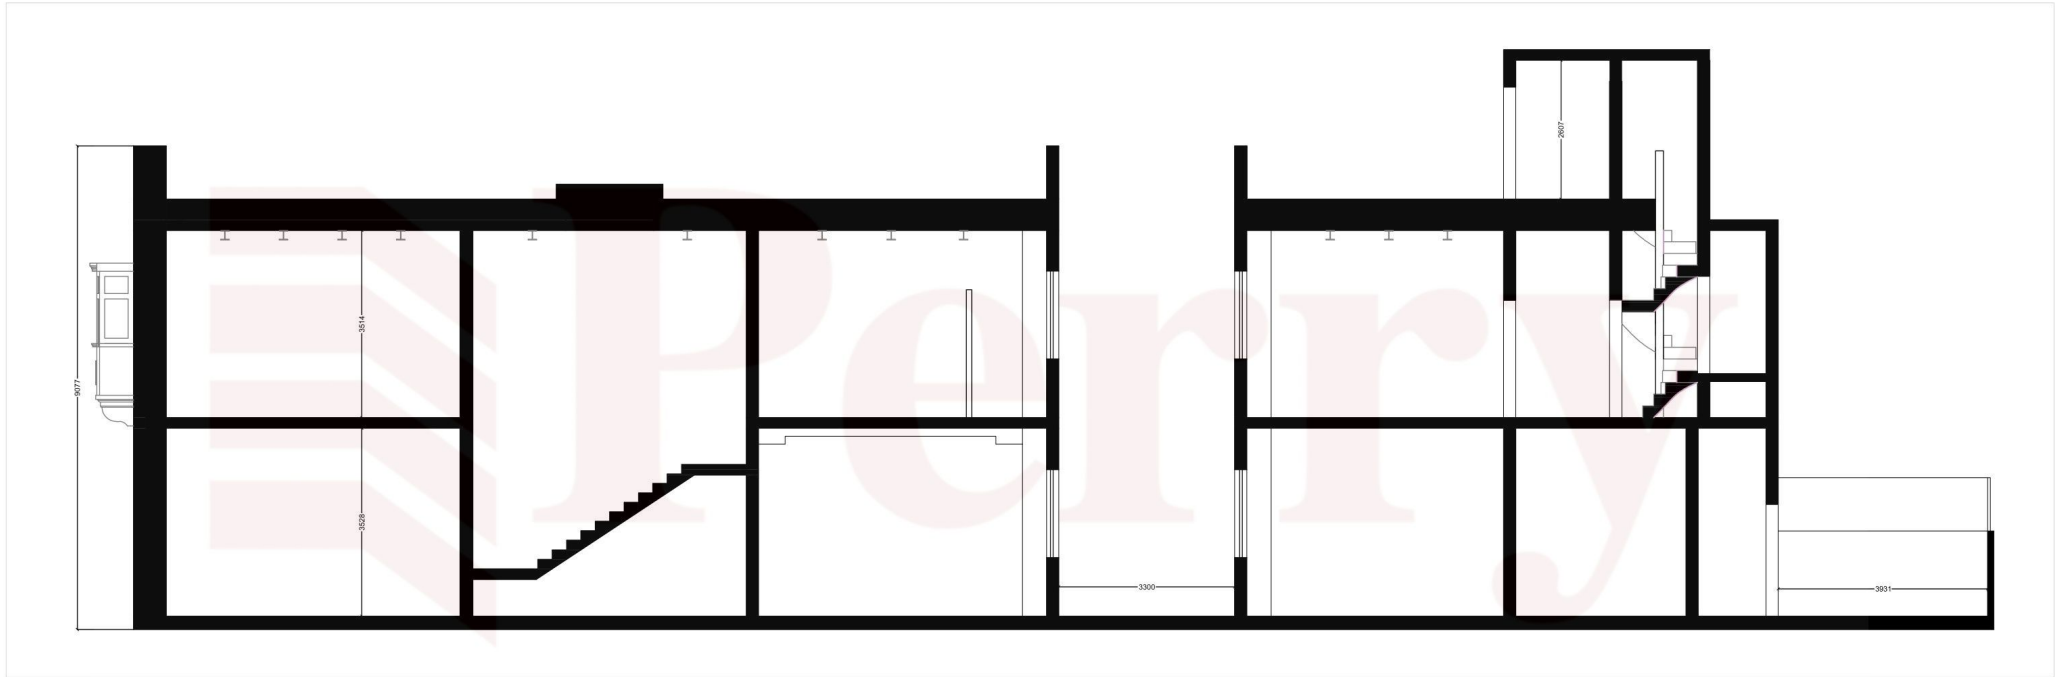

Section AA
Scale 1:100