



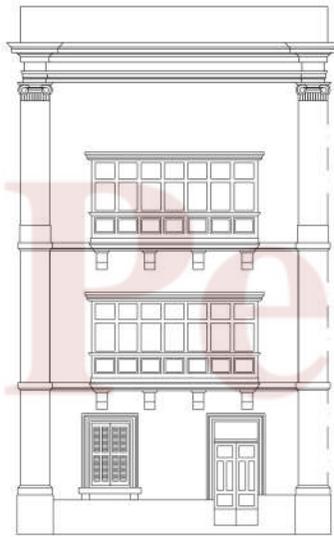


Existing Front Elevation



Existing Side Elevation

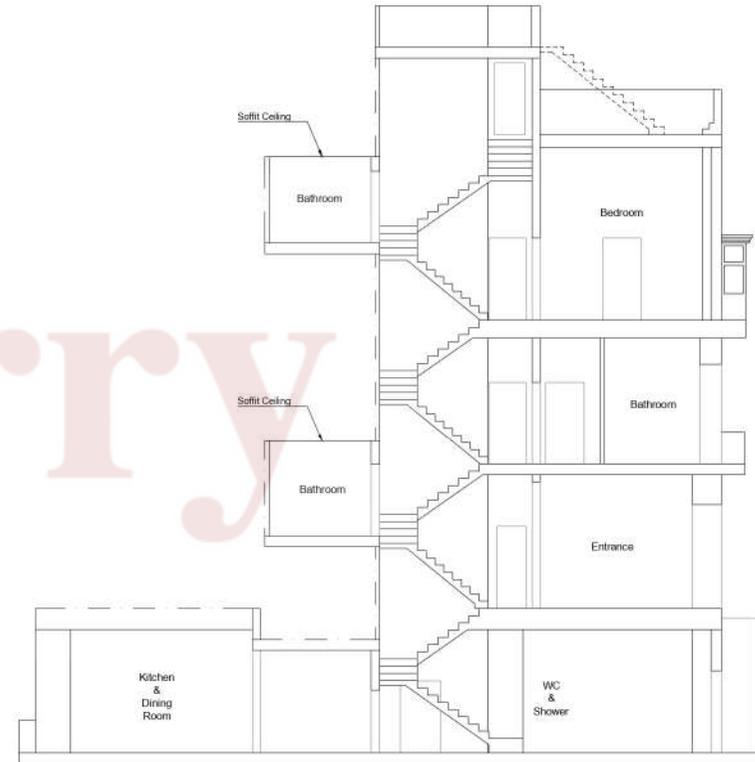

Existing Section A-A

 

SCALE : 1 : 100	SHEET SIZE : A2	DRAWING TITLE : Existing Elevations & Section
DATE : OCT'22	SHEET No : 1	