



First Floor Plan
Scale 1:100 - As Existing

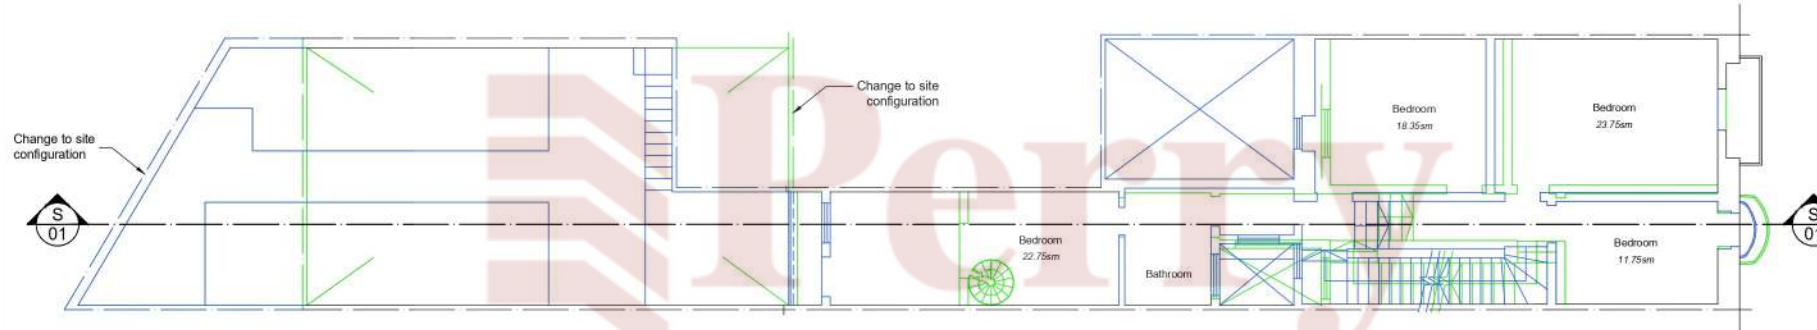


First Floor Plan
Scale 1:100 - As Approved / Existing To Sanction

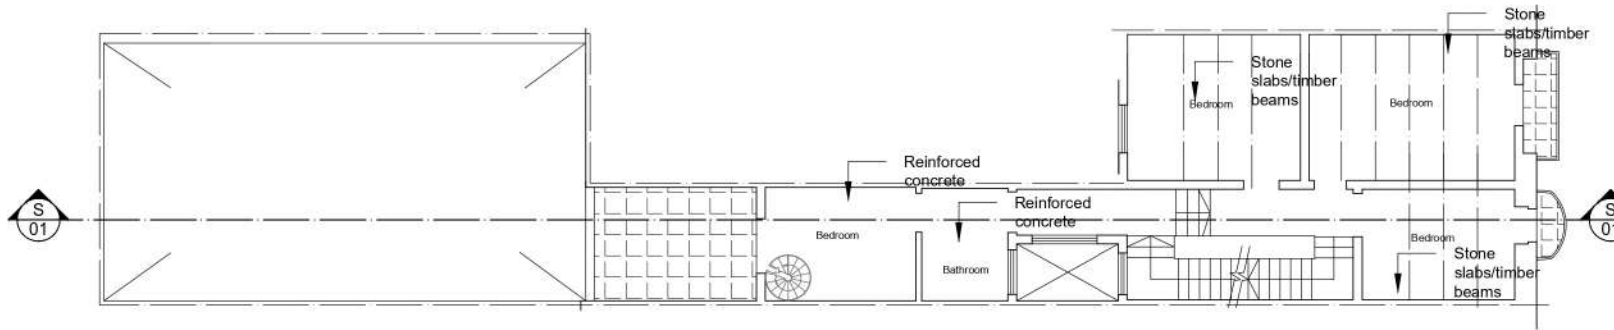

First Floor Plan
Scale 1:100 - As Approved

Site area	= 260.00m ²
(includes yards, terraces & common areas)	
Basement	= 124.00m ²
Ground Floor	= 224.00m ²
First Floor	= 149.00m ²
Roof	= 149.00m ²

 

GREEN AS REMOVED
BLUE AS ERRECTED

Date		18-10-2023	
Drawn	03	Checked	00
23 156			