




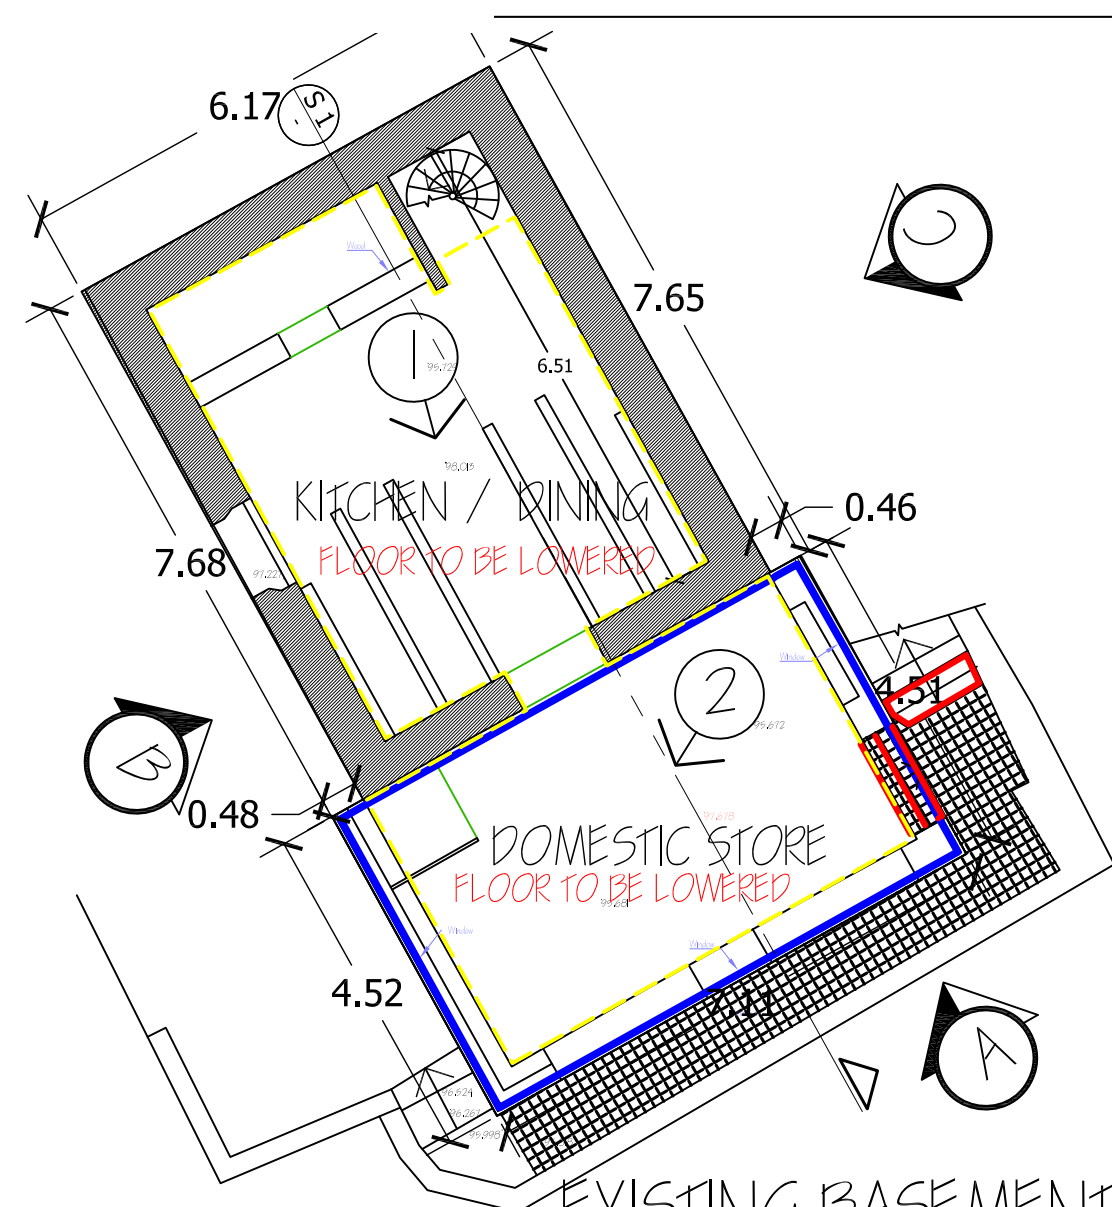


EXISTING BASEMENT LEVEL 'No 1'

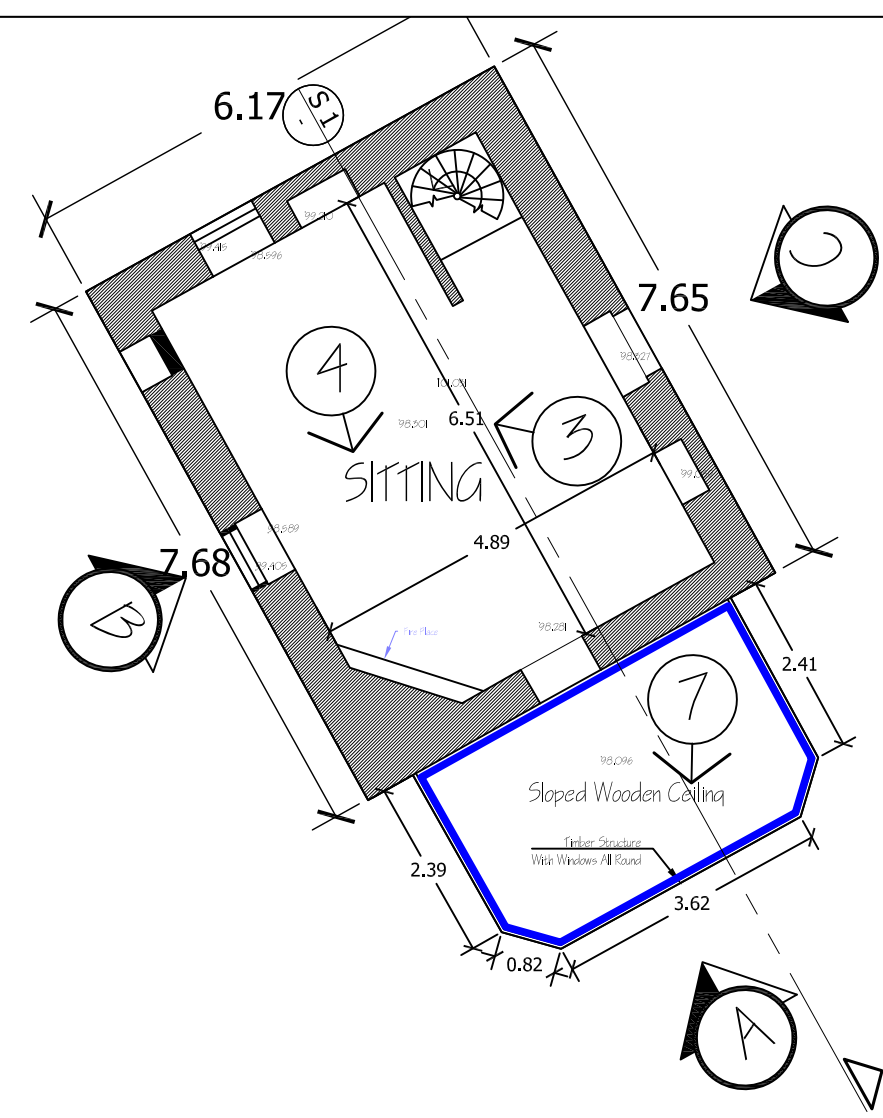

EXISTING GROUND FLOOR PLAN 'No 1'

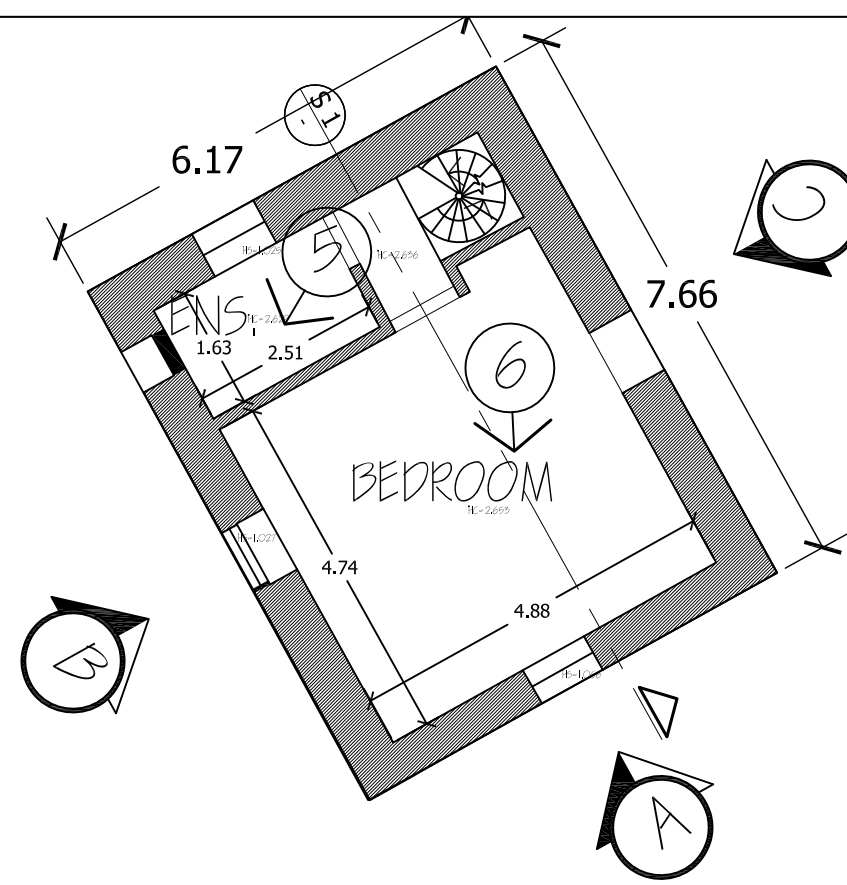

EXISTING FIRST FLOOR PLAN 'No 1'

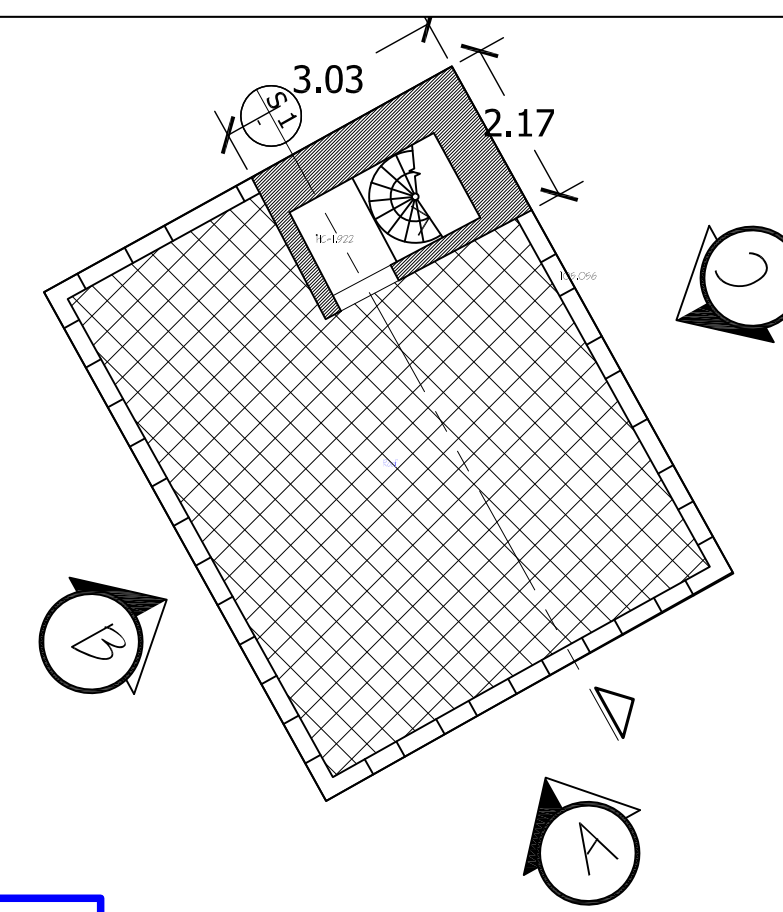


EXISTING ROOF PLAN 'No 1'

TO SANCTION

NOTES:
1. ALL LEVELS IN METRES AND REFER TO ESTABLISHED DATUM.
2. THIS DRAWING MUST BE READ IN CONJUNCTION WITH ALL RELEVANT ARCHITECTURAL, CONSTRUCTION AND SERVICE DRAWINGS.
3. DO NOT SCALE OFF THE DRAWING.
4. WHEN IN DOUBT, ASK.


Timber and glass structure painted white

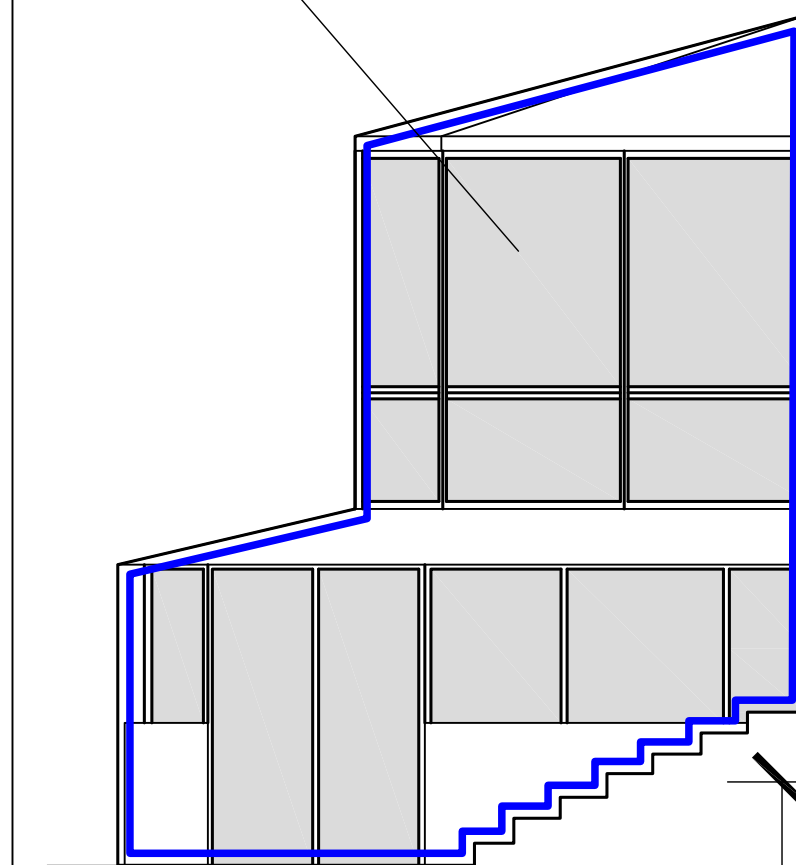


EXISTING ELEVATION C 'No 1' Scale 1:50

7.66

EXISTING ELEVATION B 'No 1' Scale 1:50

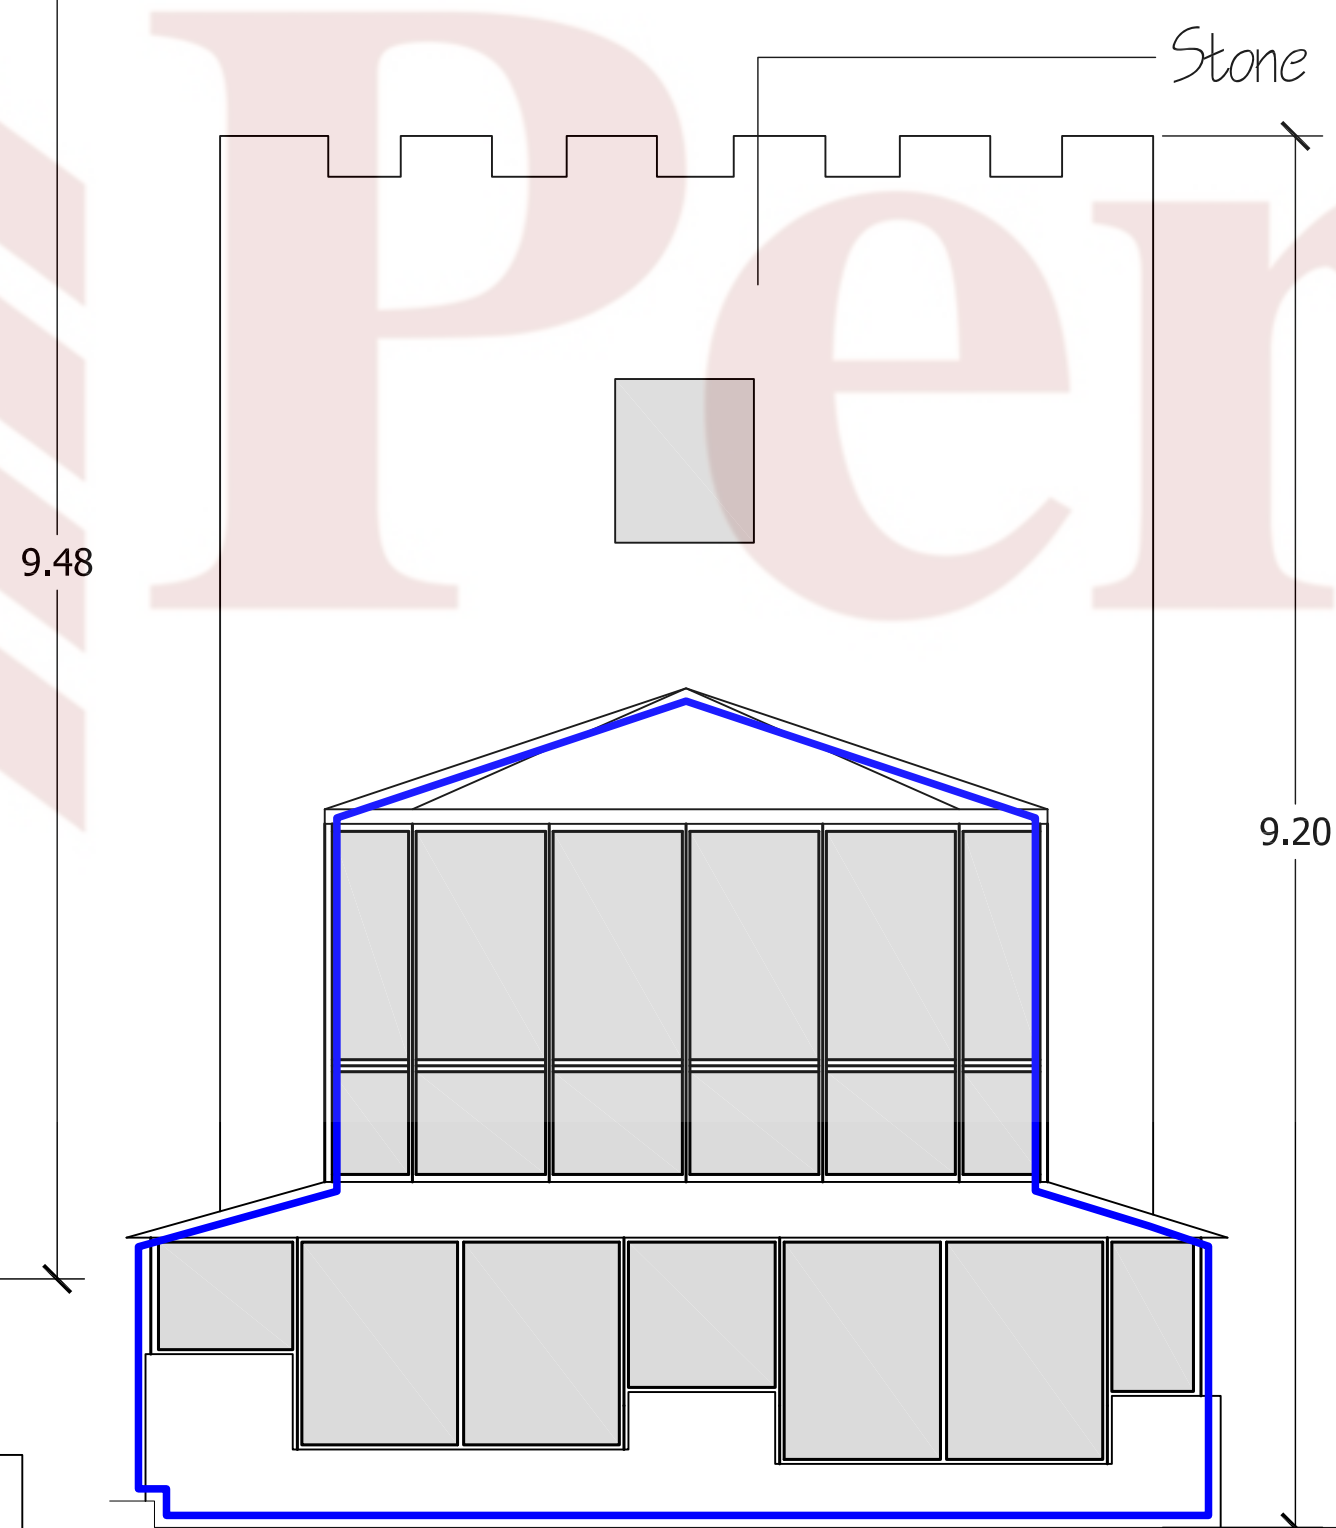

EXISTING ELEVATION A 'No 1' Scale 1:50

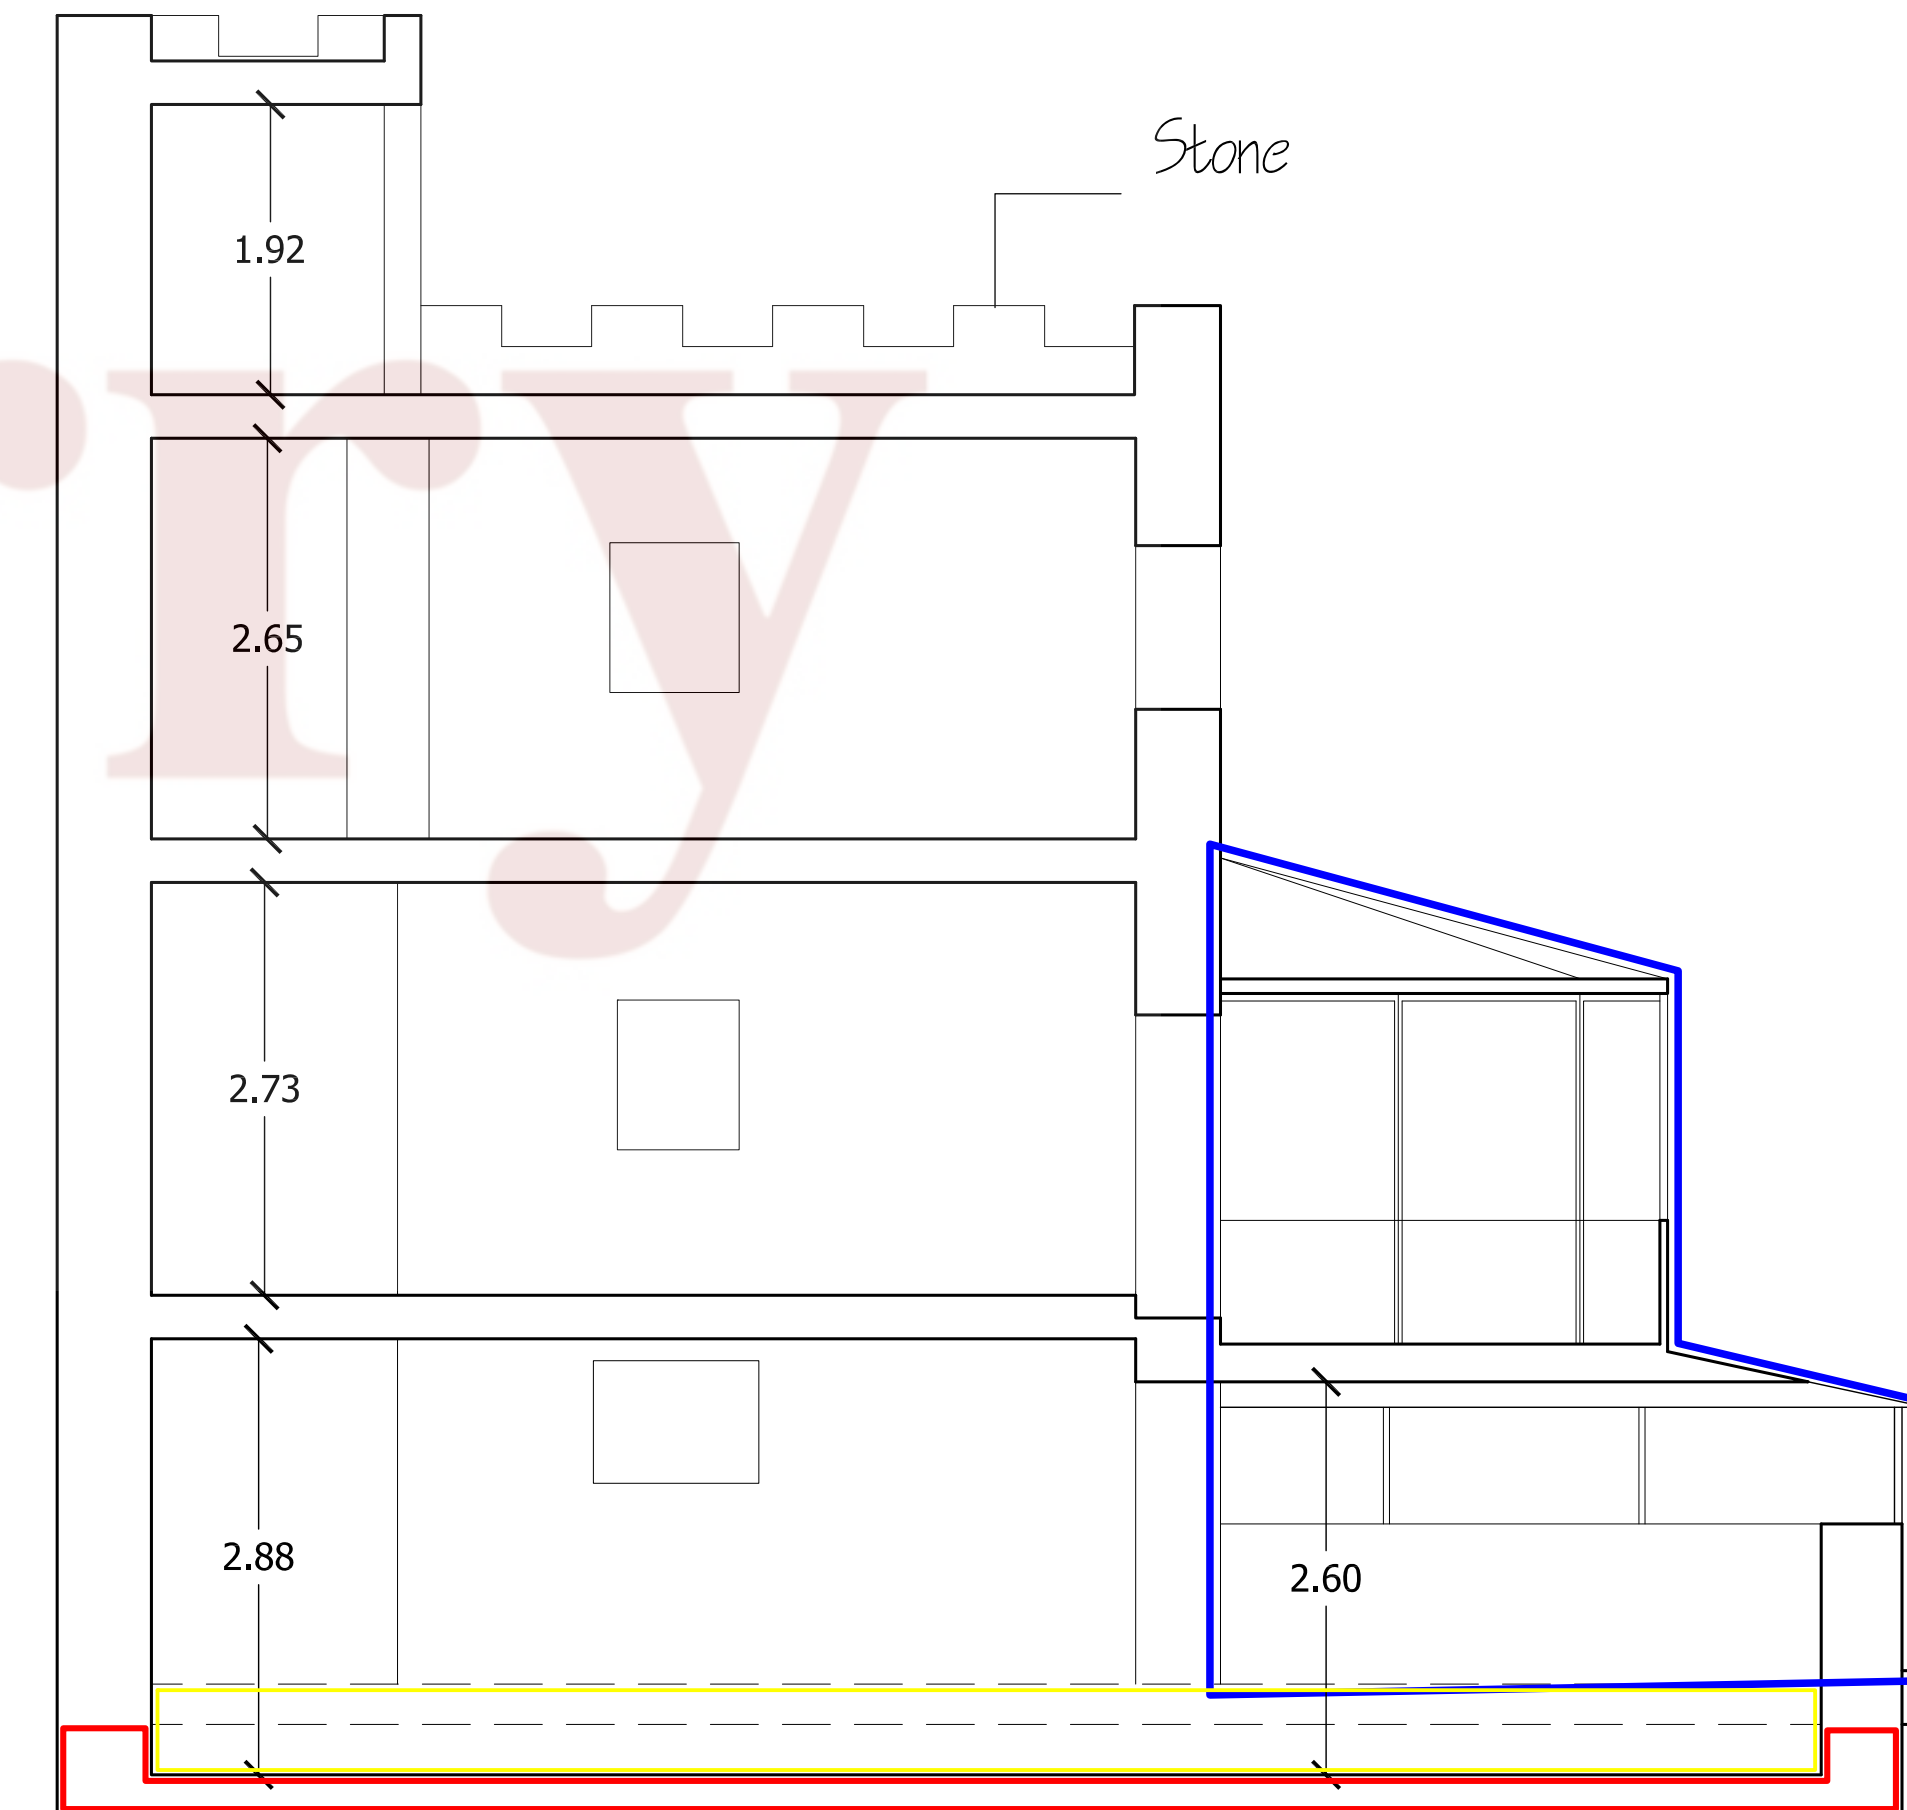

PROPOSED SECTION 'No 1' Scale 1:50

