




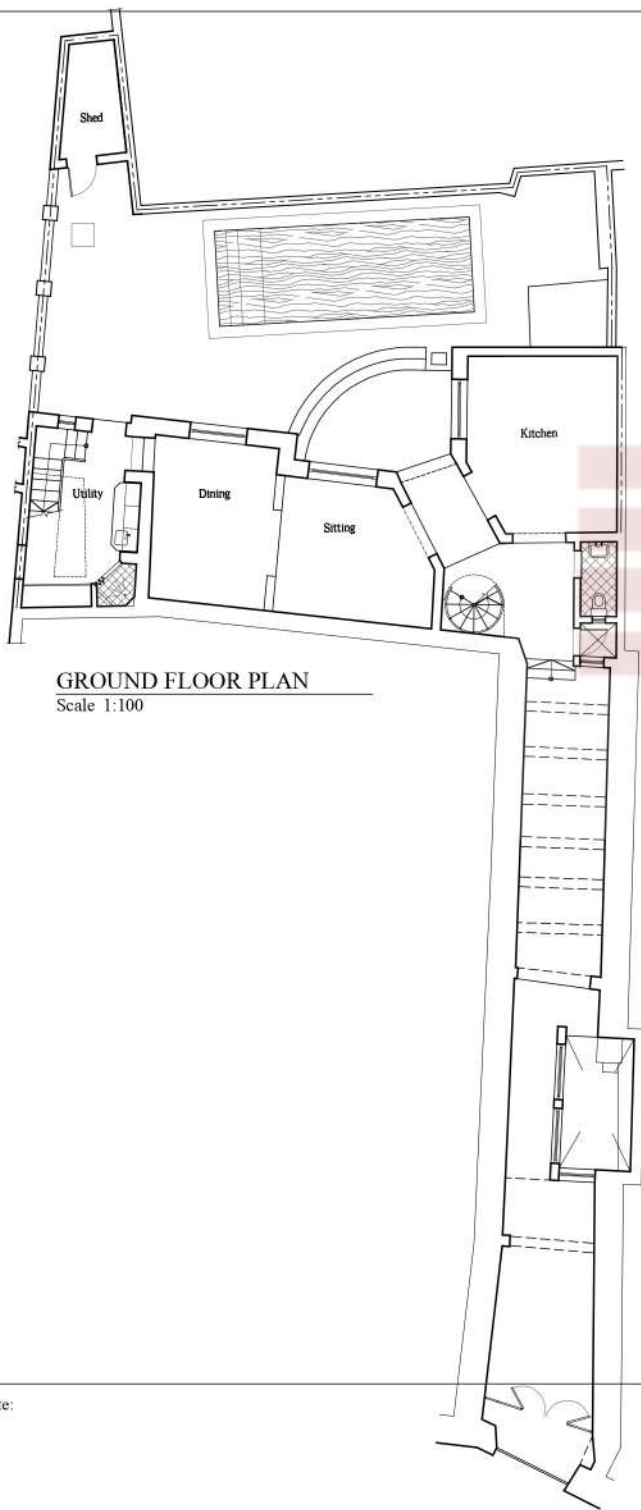

GROUND FLOOR PLAN
Scale 1:100

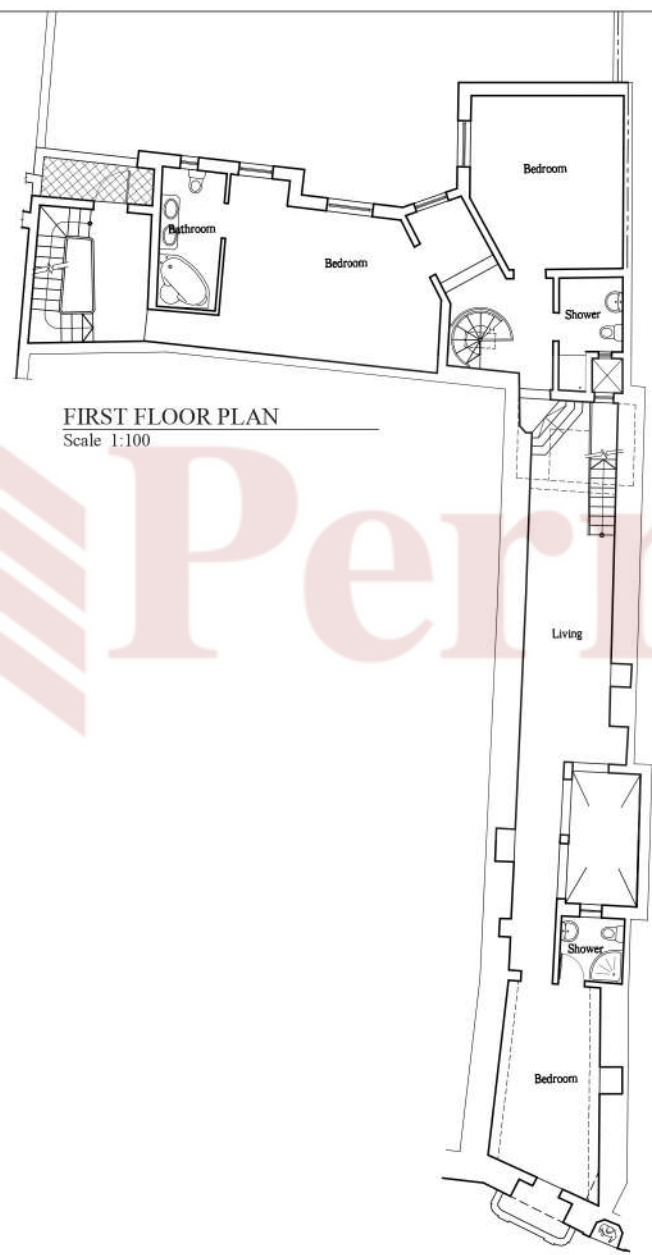

FIRST FLOOR PLAN
Scale 1:100

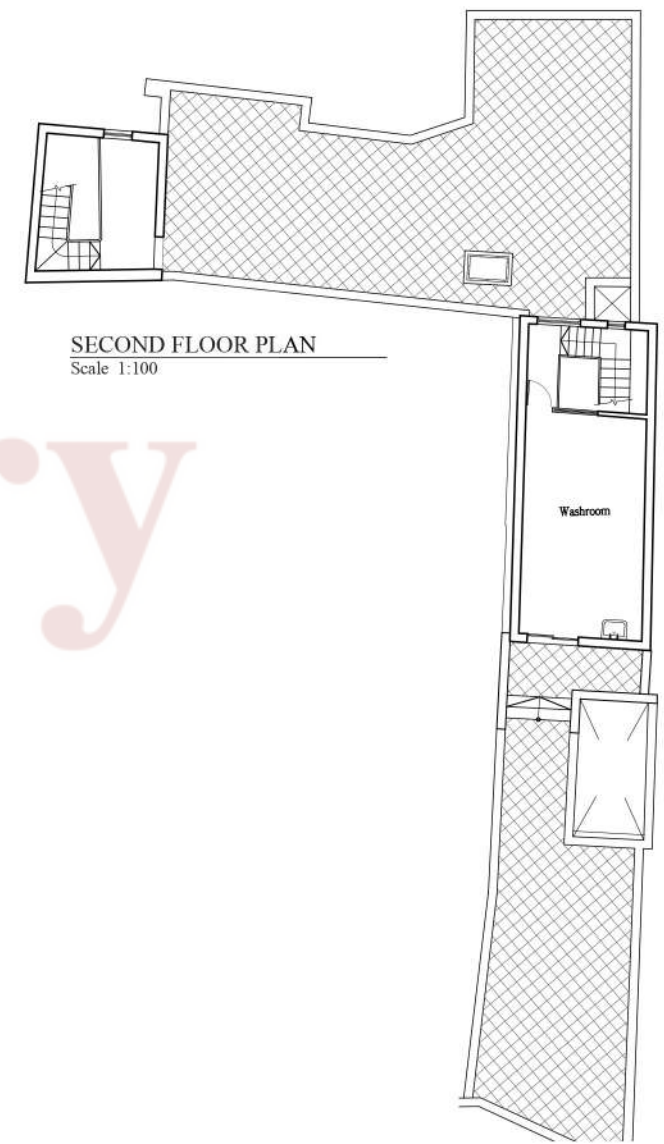

SECOND FLOOR PLAN
Scale 1:100

Note:

SUFFIX	DATE	INITIALS	DETAILS