

NOTES


- 1 - DO NOT SCALE OFF THE DRAWING.
- 2 - ALL DIMENSIONS IN MM.




BUILD



THIRD PARTY PROPERTY

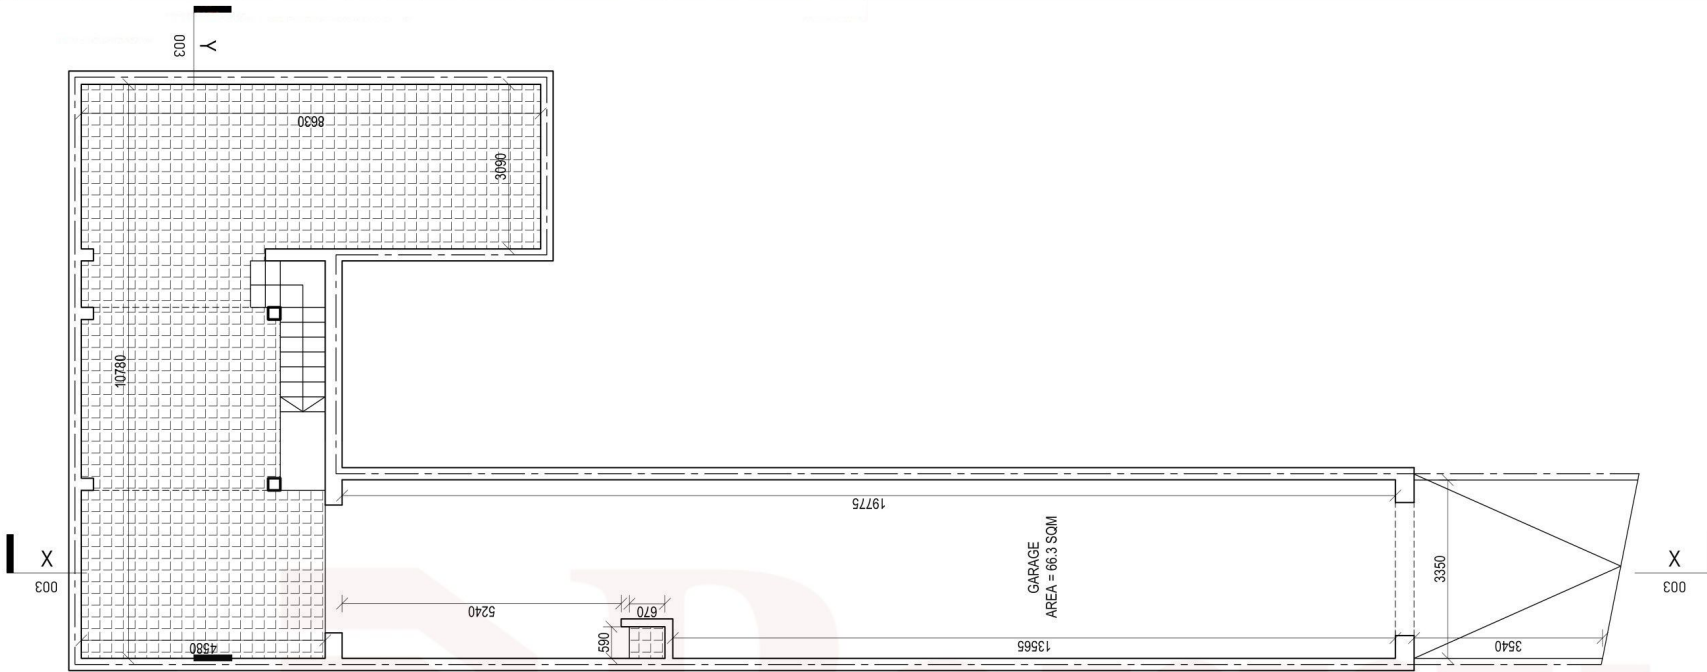

EXISTING GROUND FLOOR PLAN
SCALE 1:100

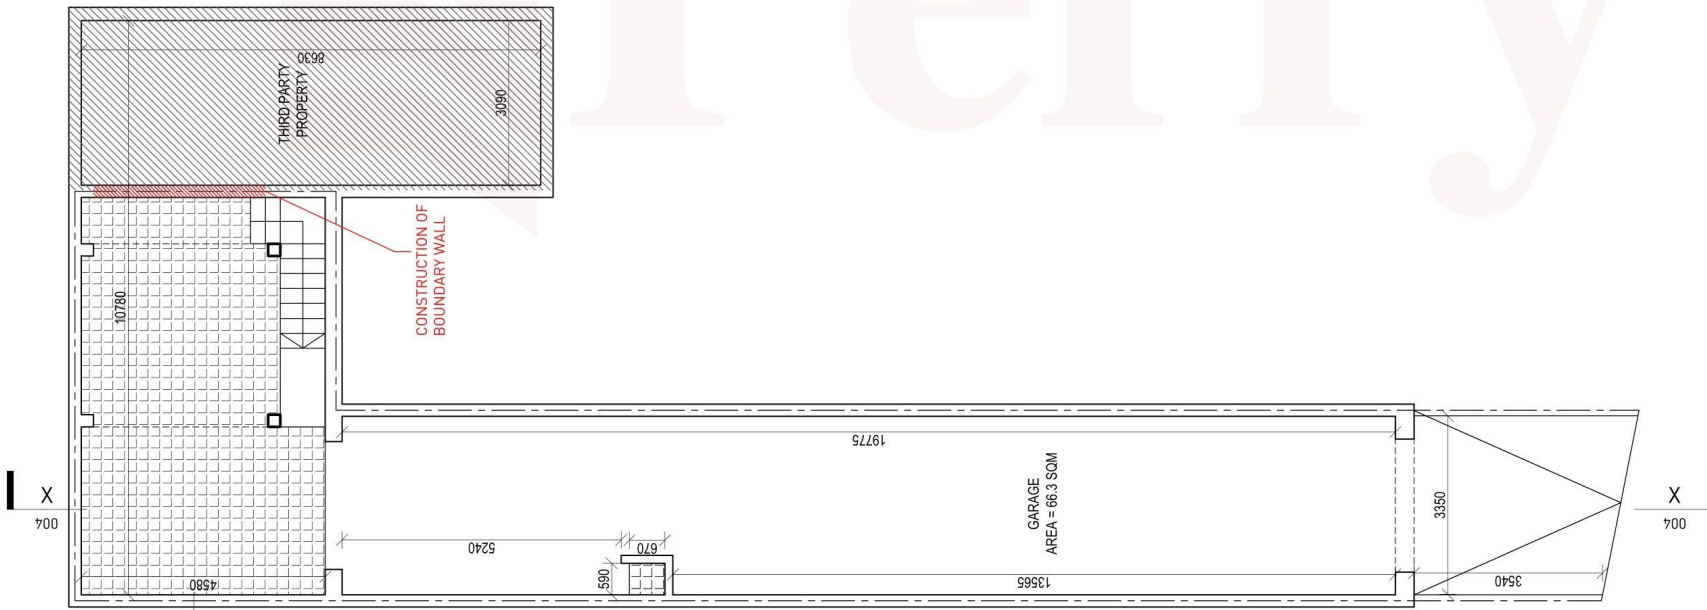

PROPOSED GROUND FLOOR PLAN
SCALE 1:100

