




EXISTING GROUND FLOOR PLAN
SCALE 1:100

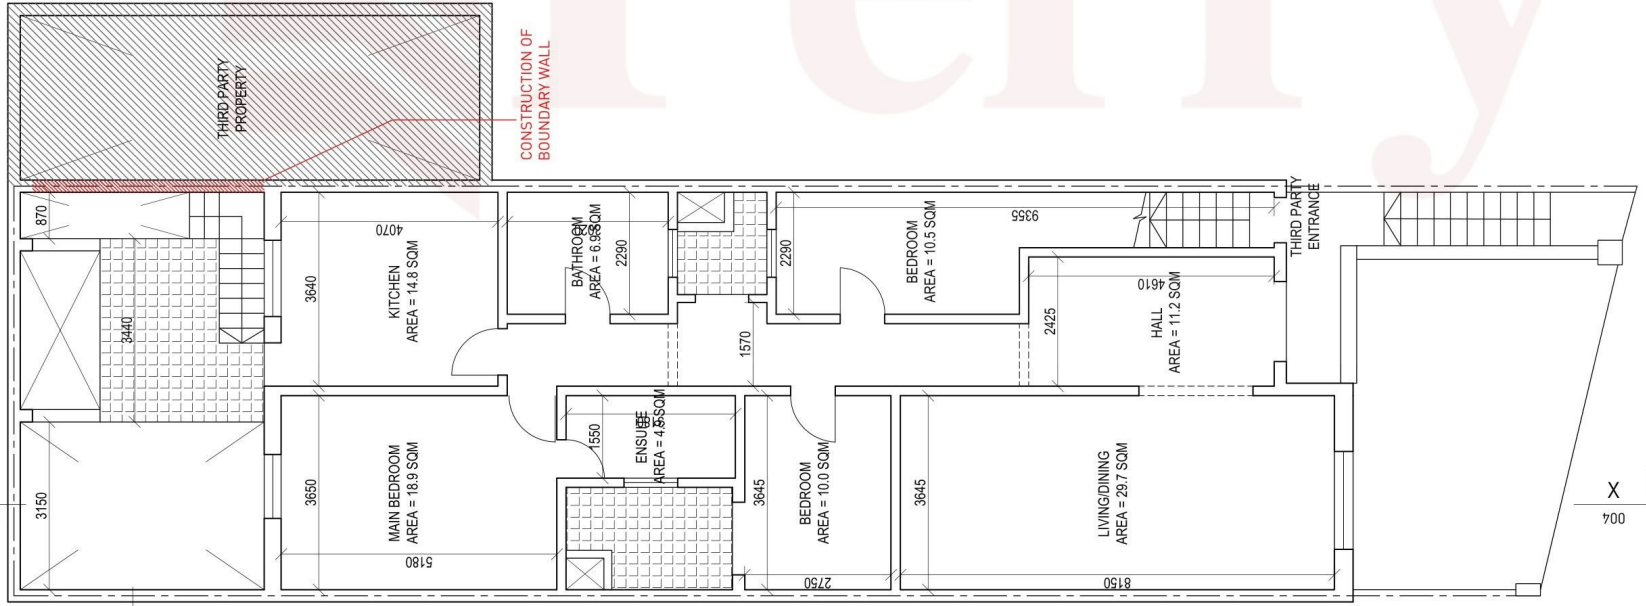

PROPOSED GROUND FLOOR PLAN
SCALE 1:100

NOTES
 1 - DO NOT SCALE OFF THE DRAWING.
 2 - ALL DIMENSIONS IN MM.

 BUILD
 THIRD PARTY PROPERTY

