


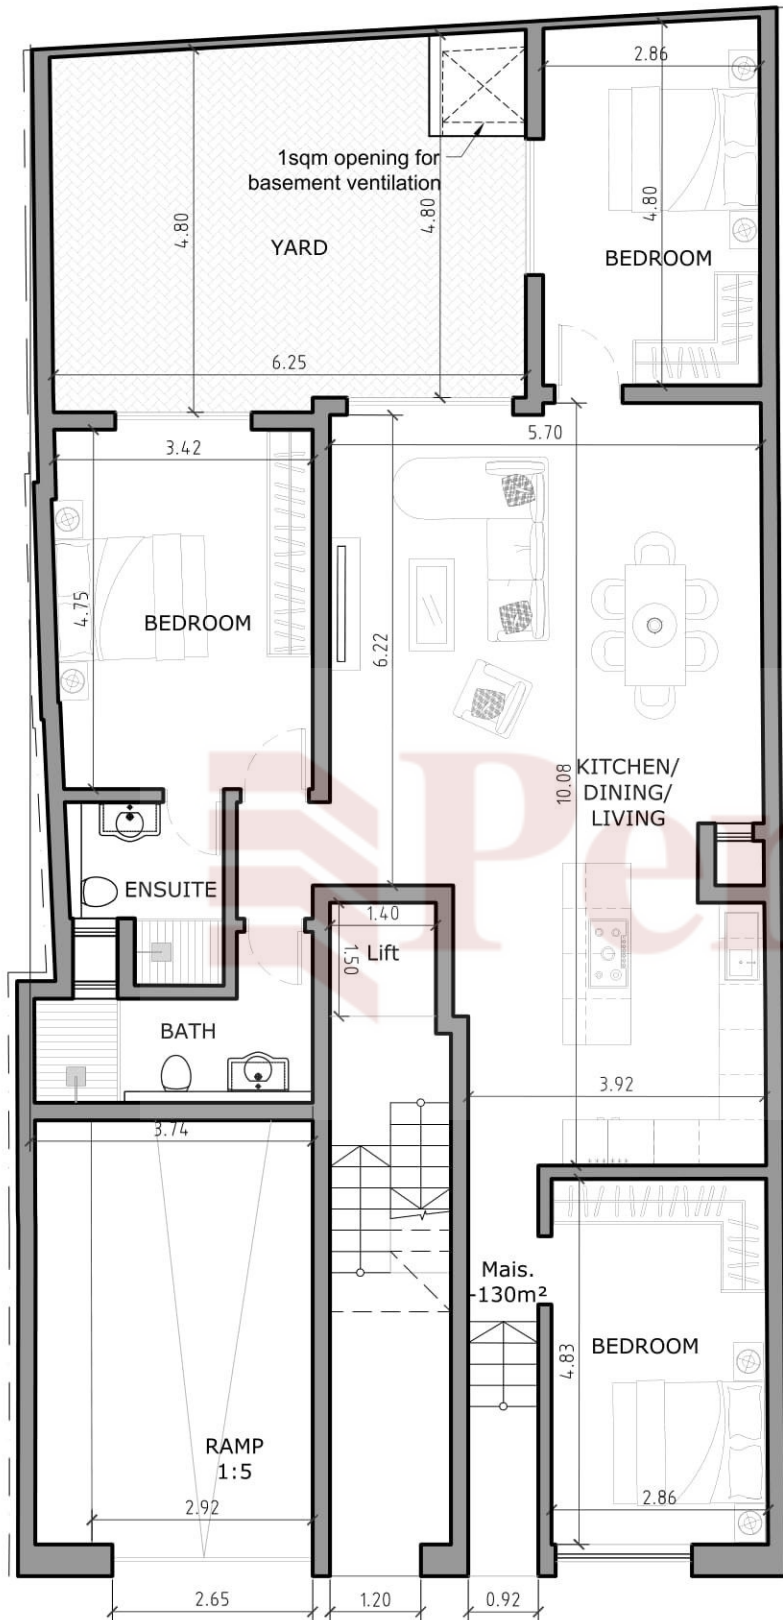


02

GROUND FLOOR PLAN

PLAN_AS PROPOSED

SCALE 1:100

 

Drawing

Proposed

Title:

Ground Floor Plan

Scale:

1:100

A3