




P1 EXISTING BASEMENT FLOOR PLAN
 D1 Floor Area = 131m² Scale 1:100

1 0 1 2 3 4 5 SCALE 1:100	job: drawing: EXISTING BASEMENT FLOOR PLAN
------------------------------	---

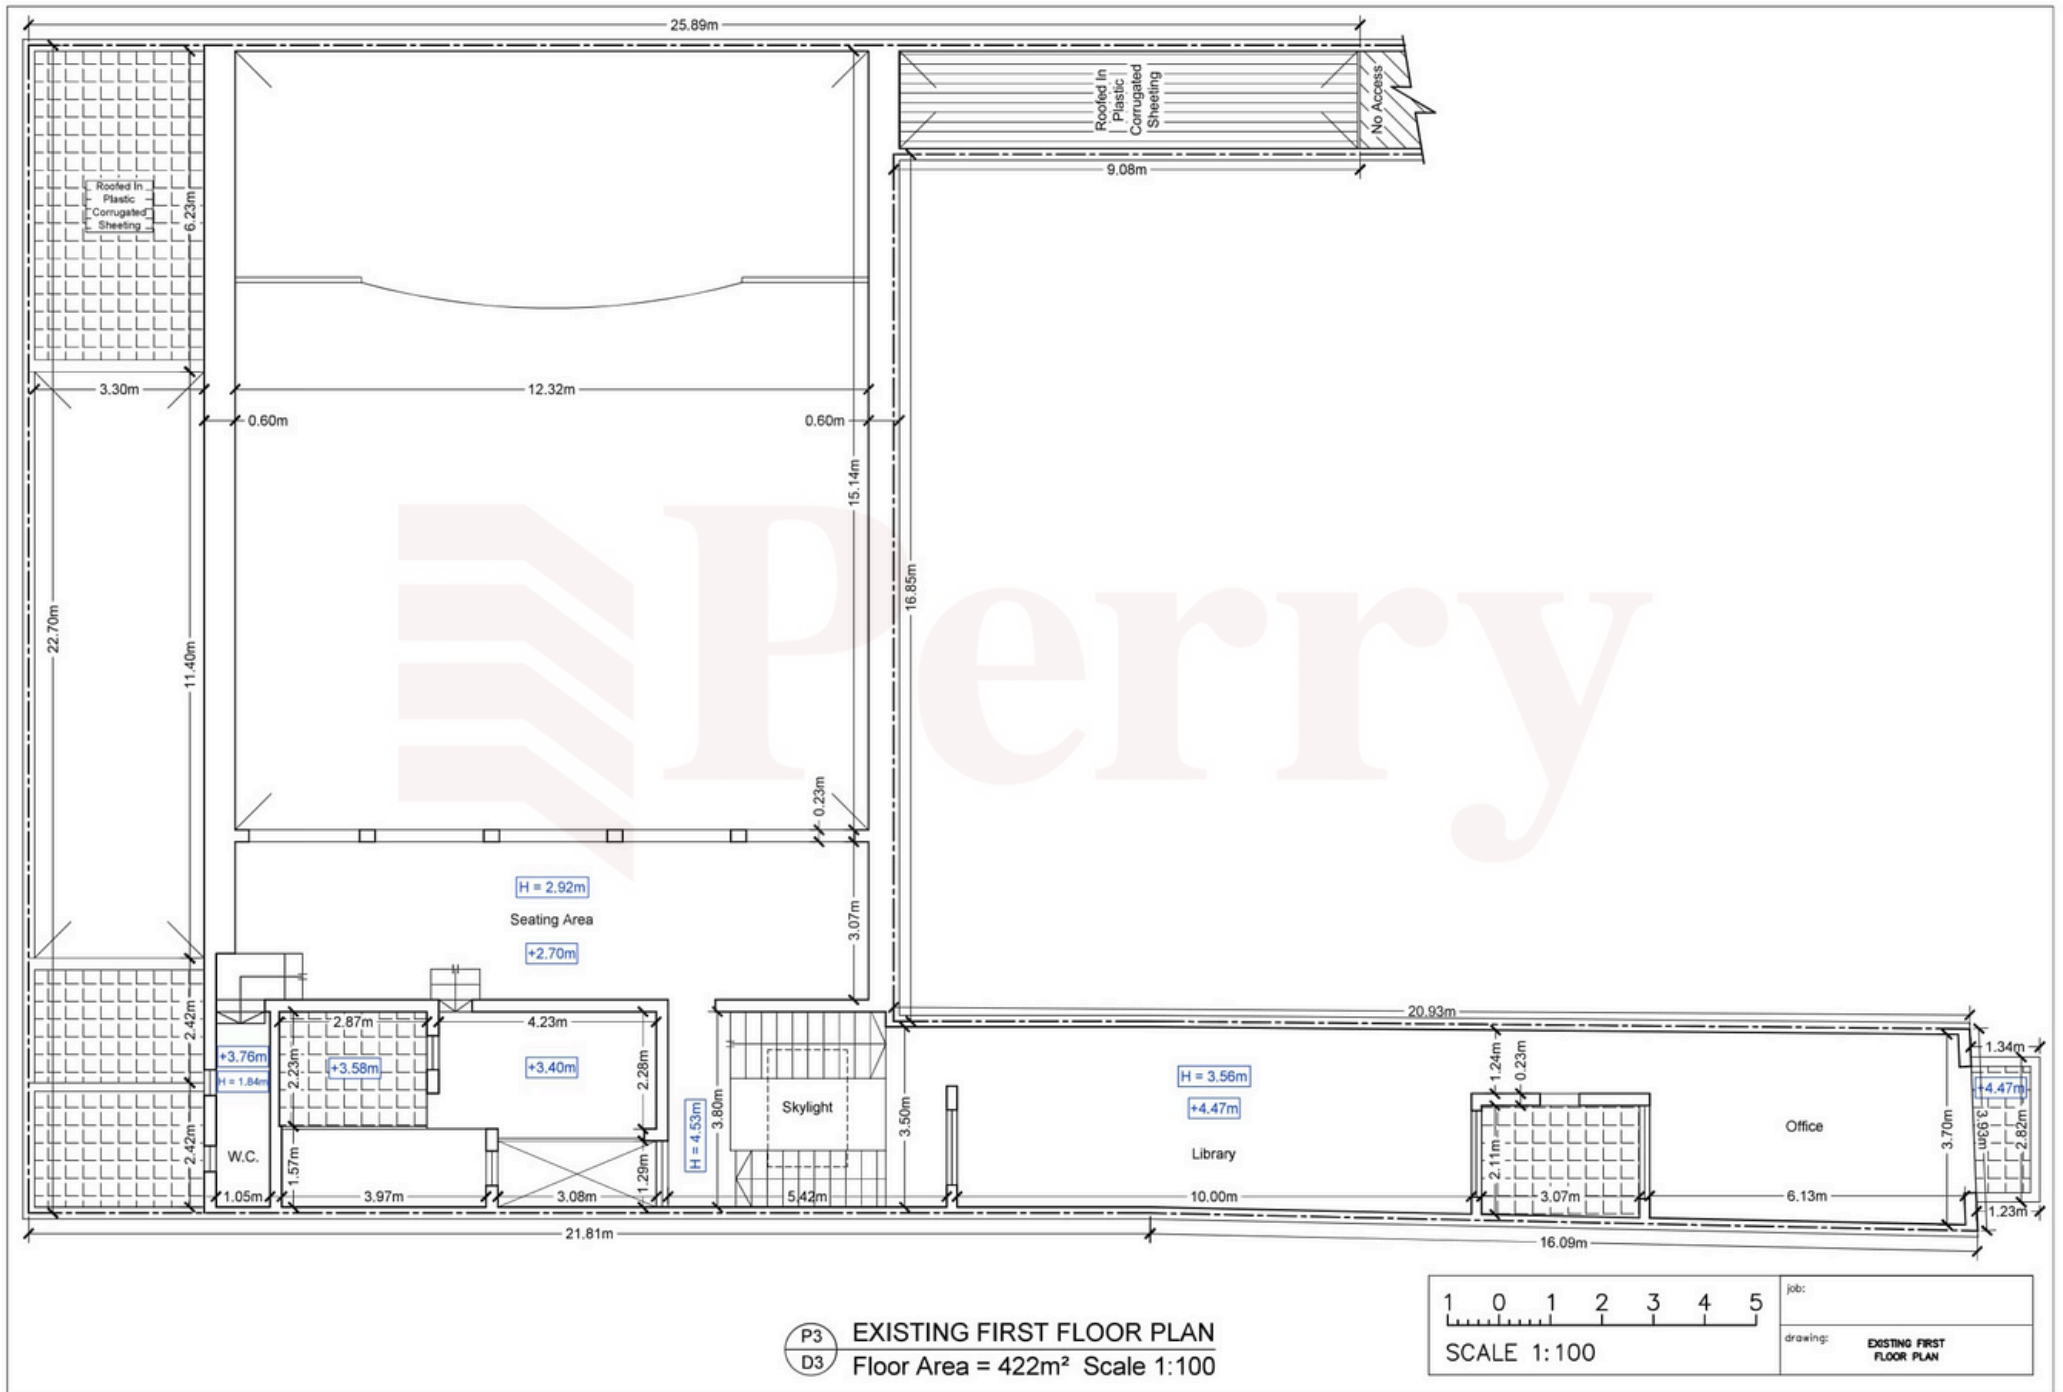

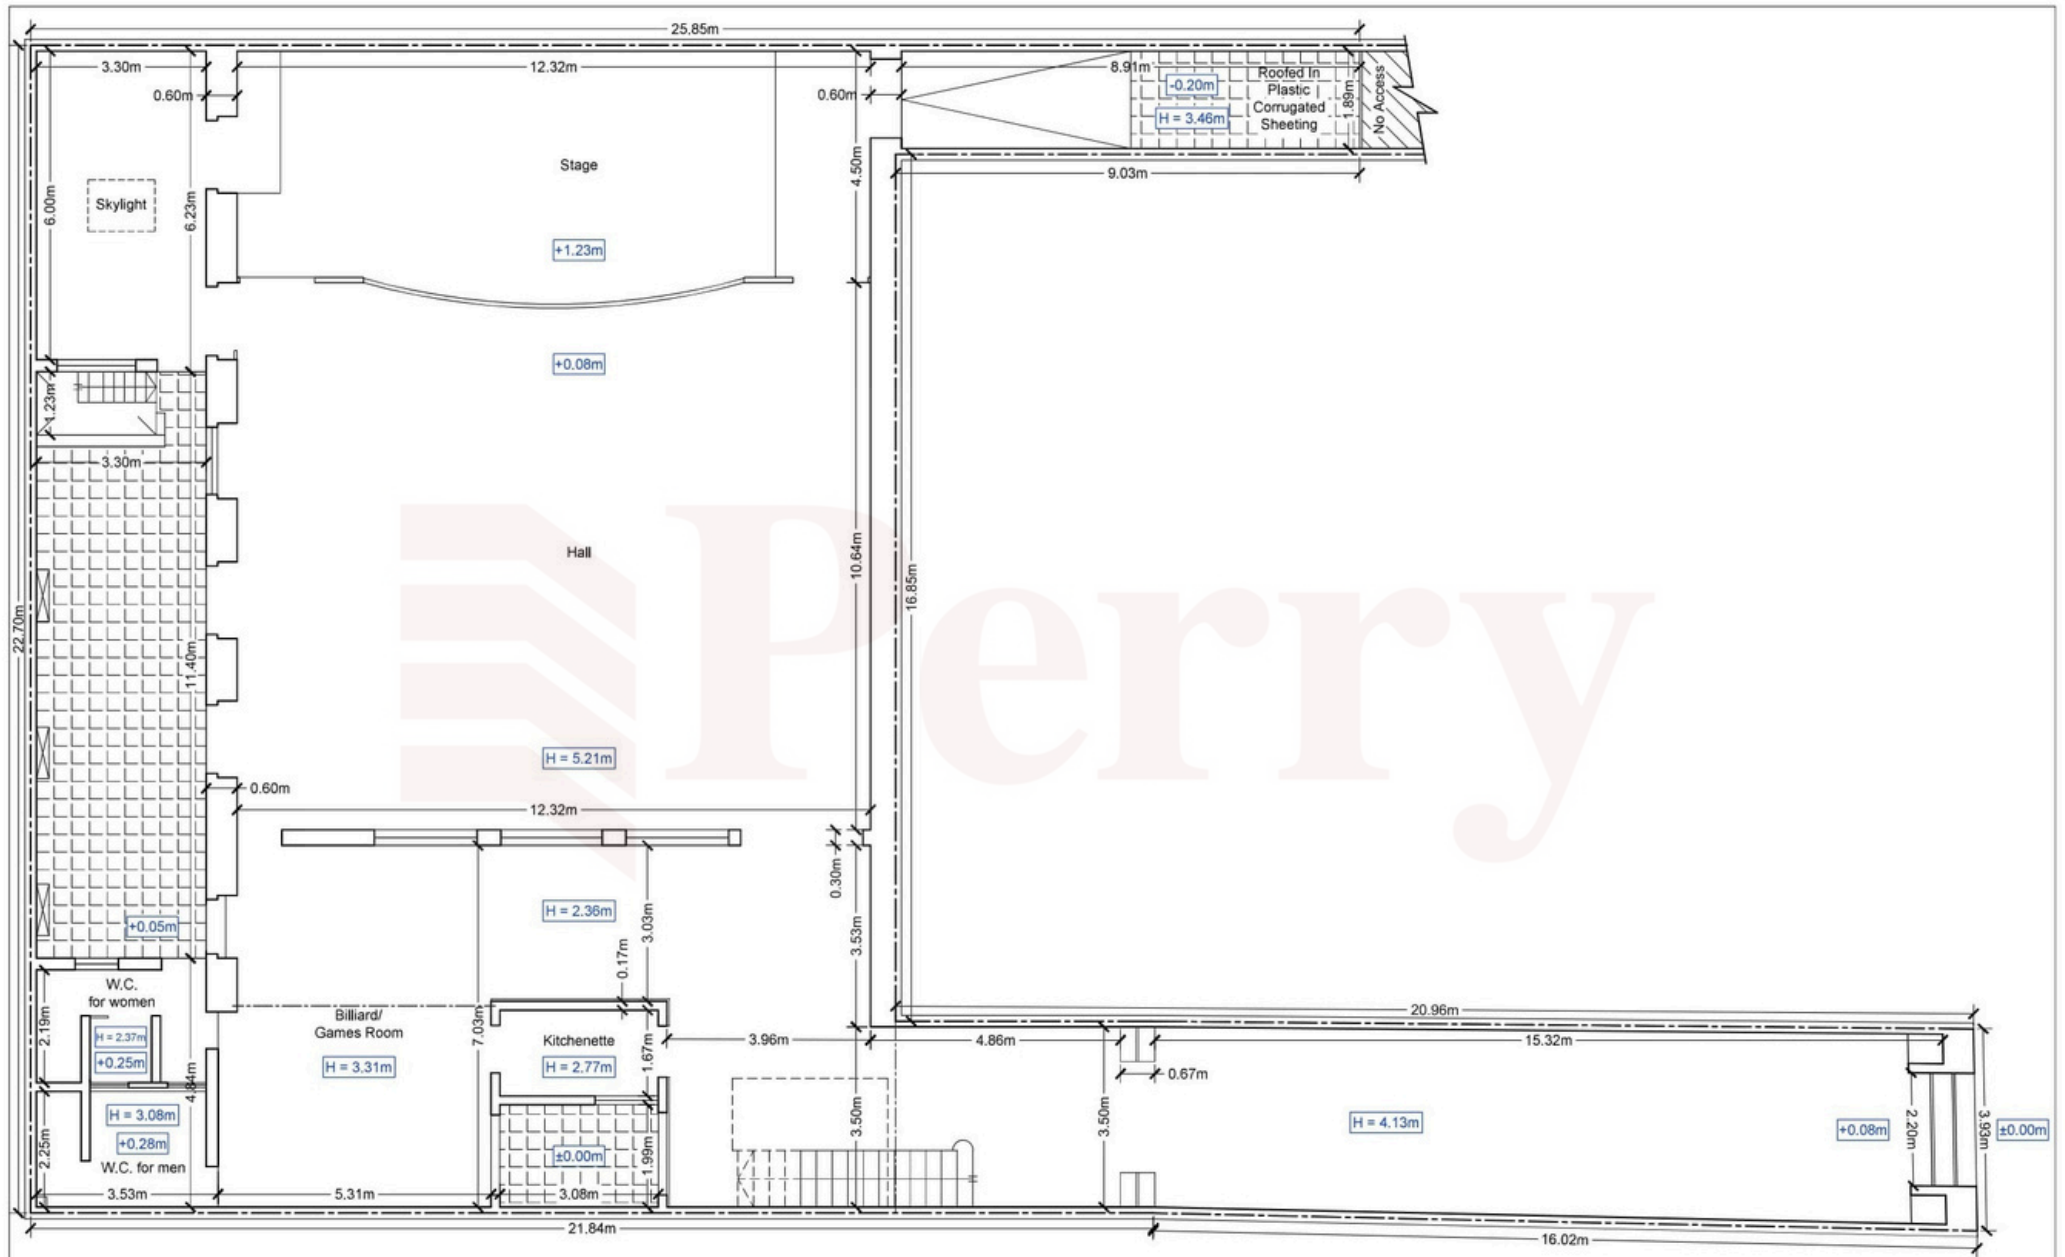

P2 EXISTING GROUND FLOOR PLAN
 D2 Floor Area = 481m² Scale 1:100

 

job:
 drawing: EXISTING GROUND FLOOR PLAN