

BASEMENT LEVEL -3

DRAWING TITLE:

Basement Level -3

DATE:

Nov '99

SCALE:


1:100

FILE NO:

16/99

DRAWING NO:


1/9

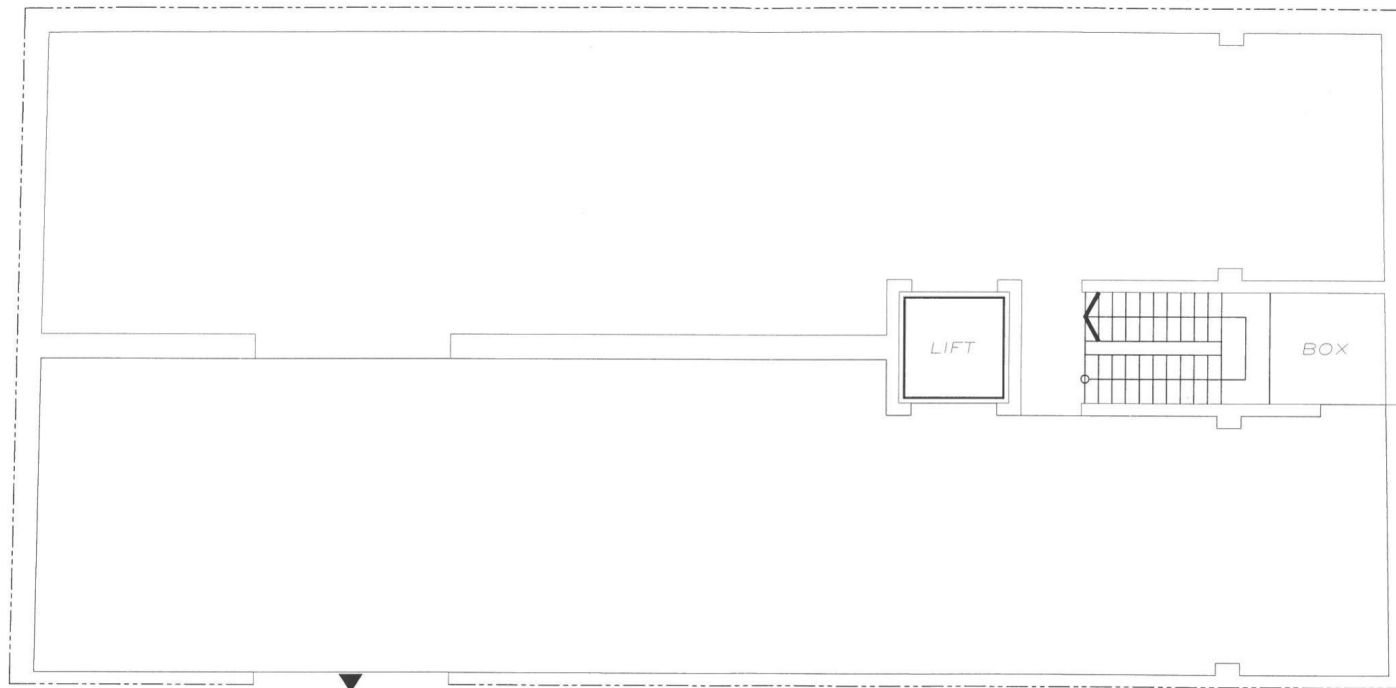

ACCESS TO PROPERTY

BASEMENT LEVEL -2

DRAWING TITLE: <i>Basement Level -2</i>	DATE: Nov '99	SCALE: 1:100
	FILE No: 16/99	DRAWING No: 2/9

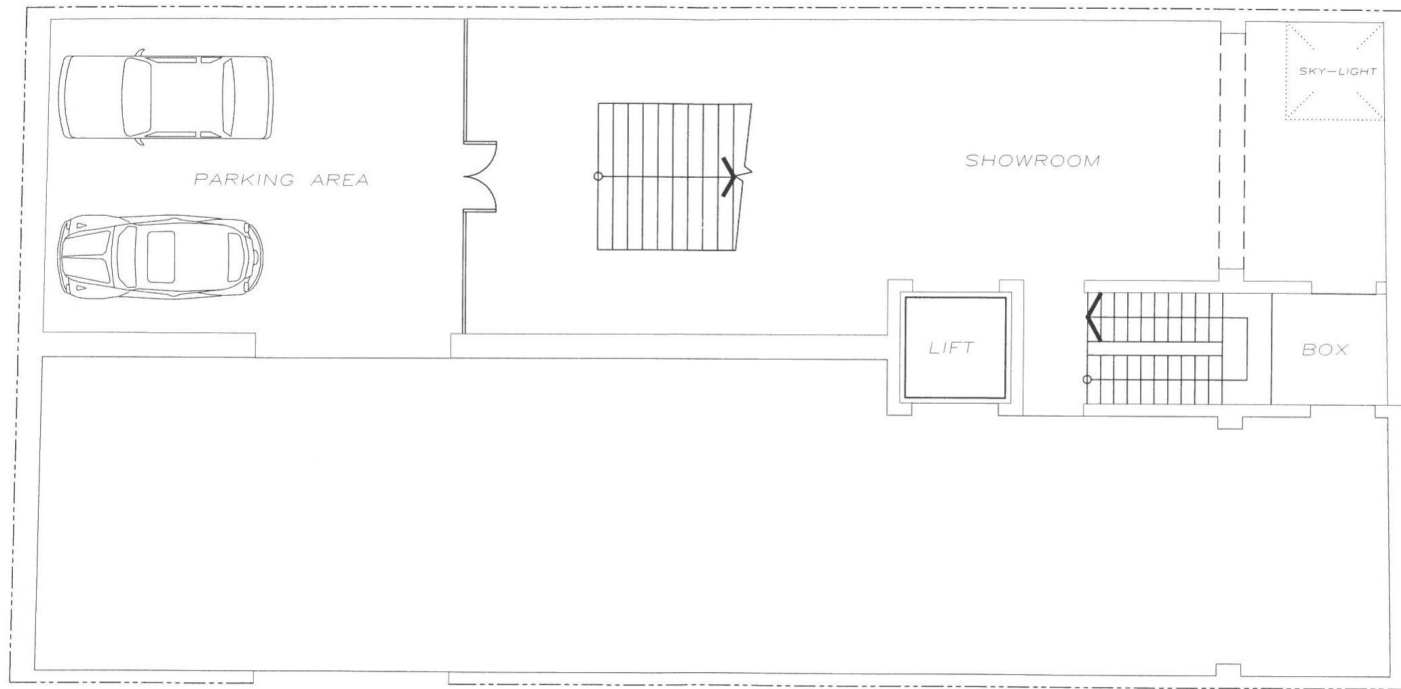

ACCESS TO PROPERTY

BASEMENT LEVEL -1

DRAWING TITLE:

Basement Level -1

DATE:

Nov '99

SCALE:


1:100

FILE NO:

16/99

DRAWING NO:

3/9

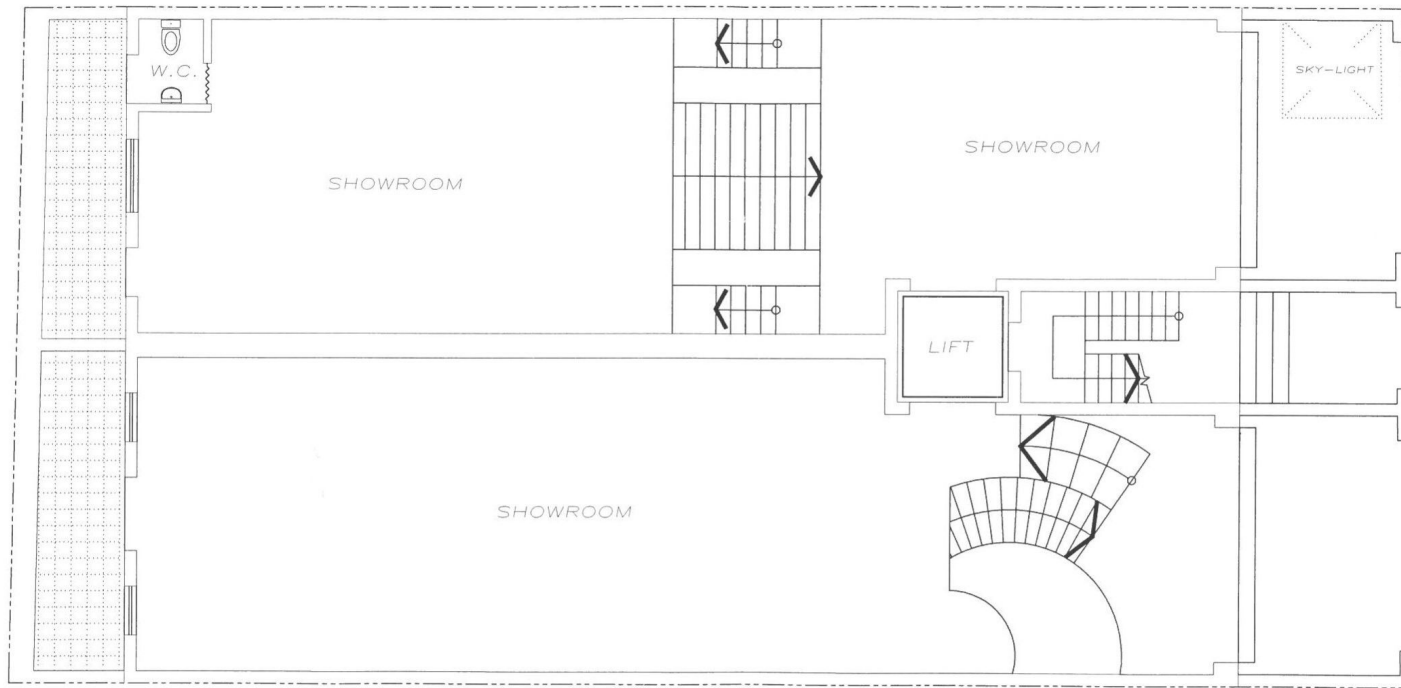

GROUND FLOOR PLAN

DRAWING TITLE:

Ground Floor Plan.

DATE:

Nov '99

SCALE:


1:100

FILE No:

16/99

DRAWING No:

4/9

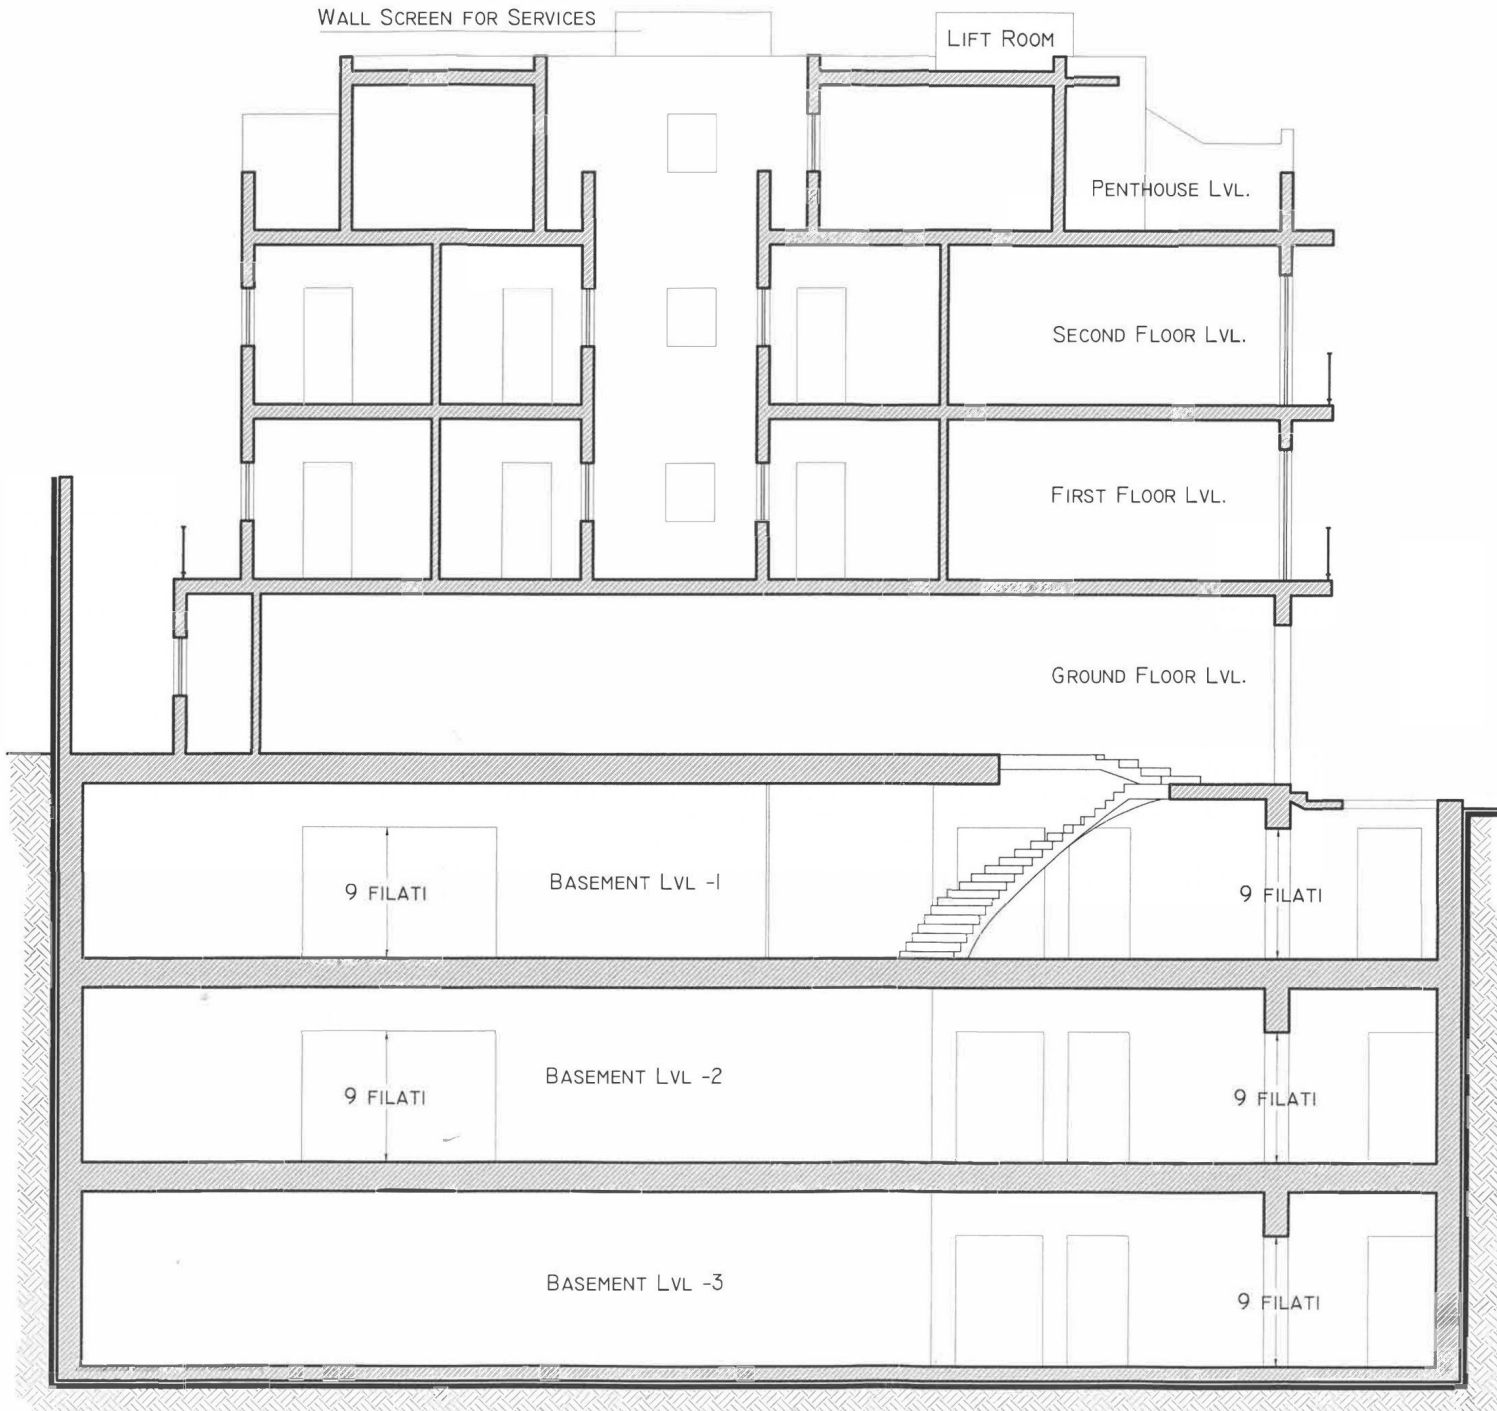

PROPOSED SECTION AA

Fresh Plans - January 2006

No.	DATE	REVISION
DRAWING TITLE:		
Proposed Section AA		
DATE:	September 05	SCALE:
		1:100
JOB No:	097/05	DRAWING No:
		04/04

MATERIALS:


GREEN ALUMINUM APERTURES

ALUMINIUM RAILINGS

FACADE IN RENDERED BRICKS



PROPOSED FRONT ELEVATION

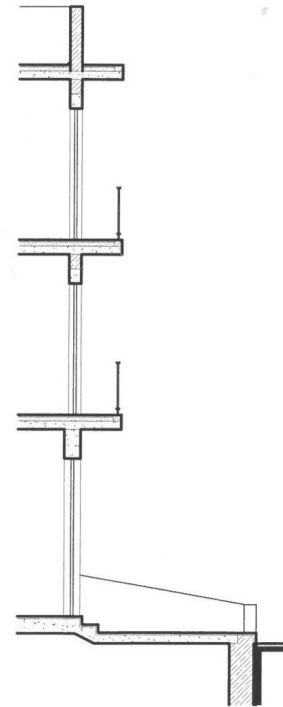

PROPOSED SECTION THROUGH FACADE

DRAWING TITLE:

*Elevation and Section Through Facade
Covered by PA 1794/99*

DATE:

September 05

SCALE:

1:100

JOB No:

097/05

DRAWING No:

03/04