


GARAGES -1 / -2 / -3


PC500011

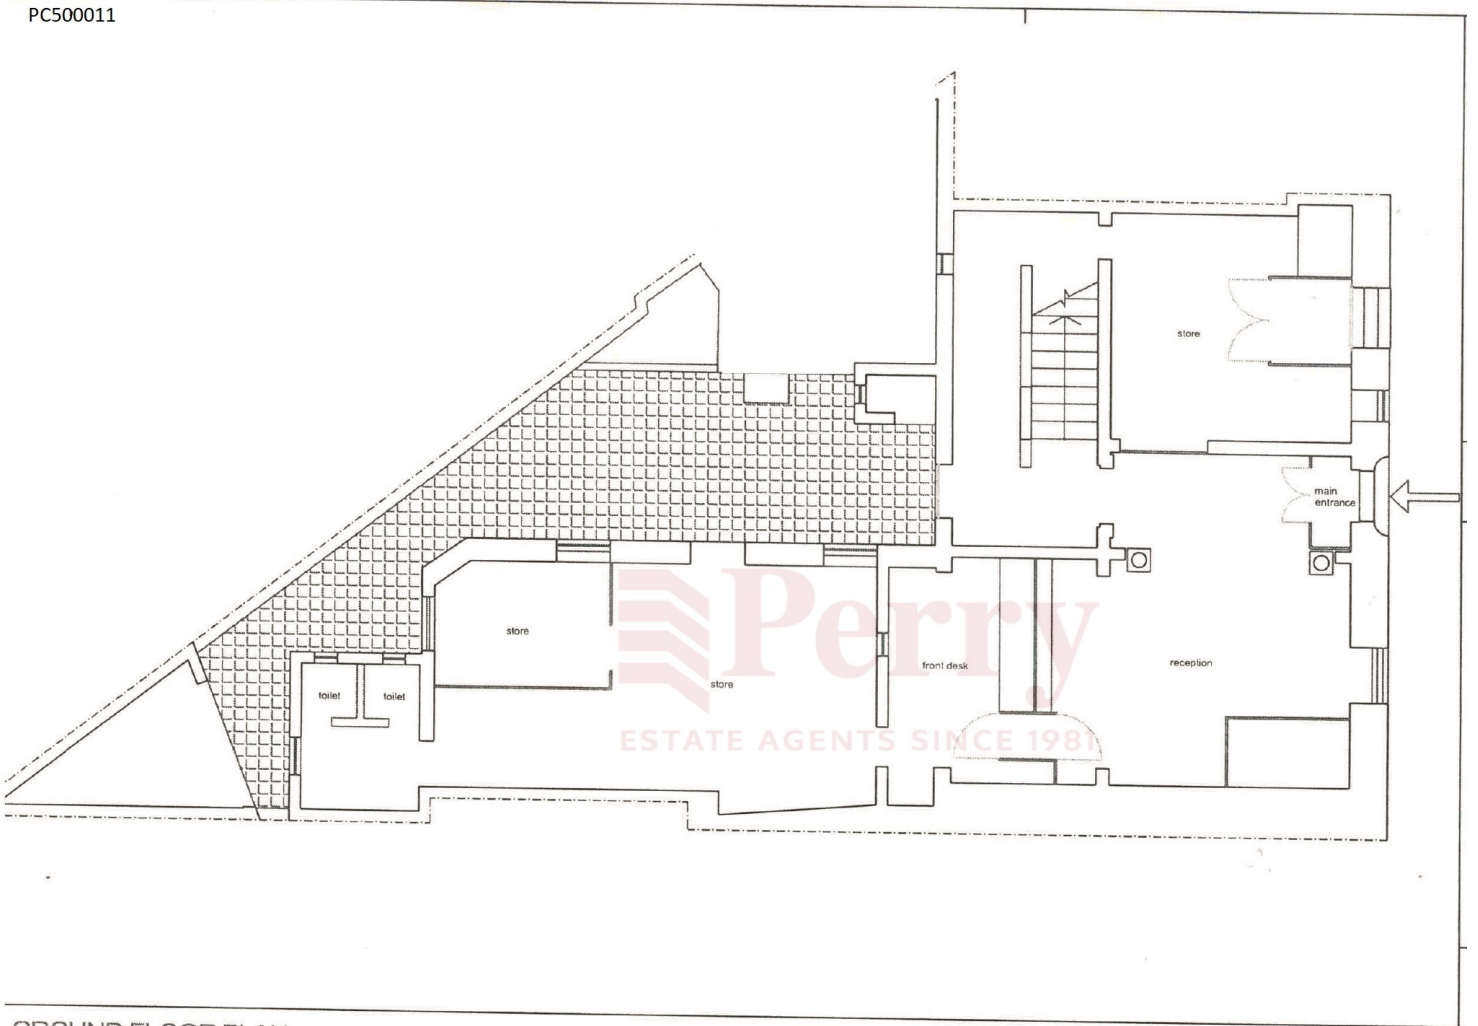

GROUND FLOOR PLAN

SCALE 1:100

PC500011

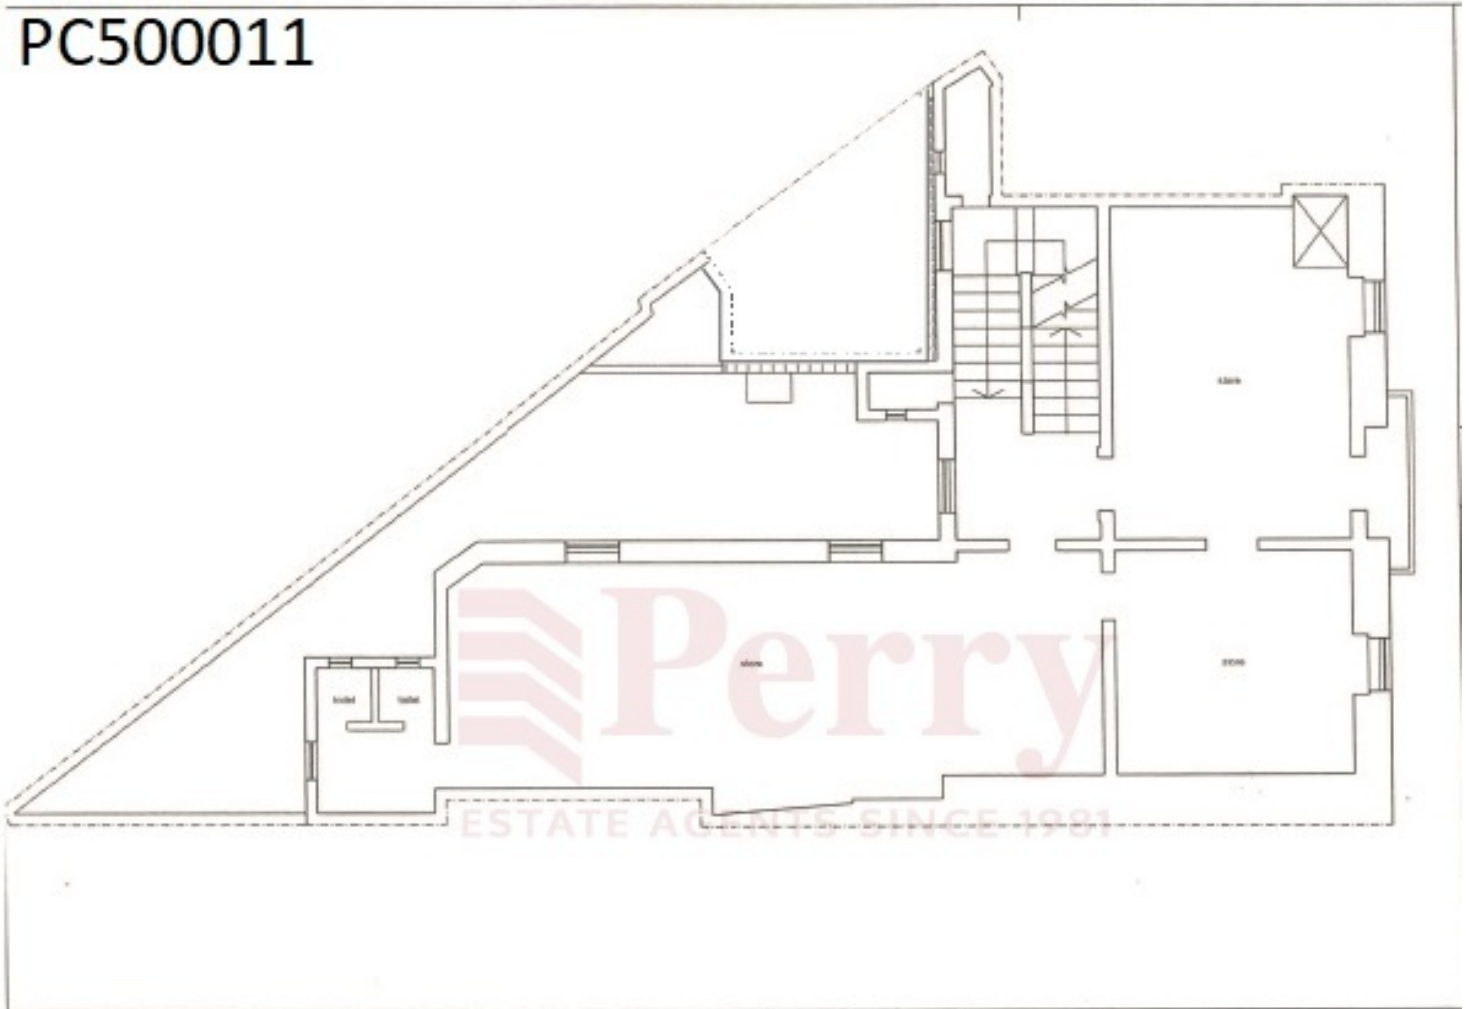

FIRST FLOOR PLAN

SCALE 1:100