


**PH500121**



Setback floor plan  
Scale 1:100

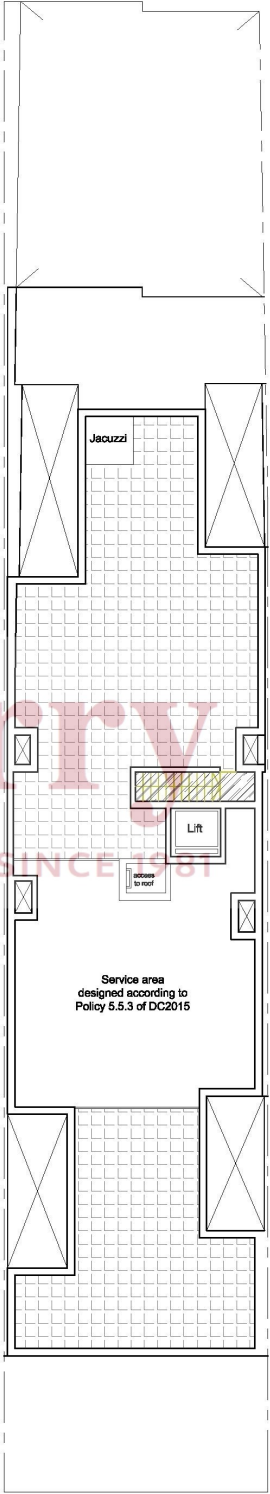

Roof plan  
Scale 1:100

