



SH500066

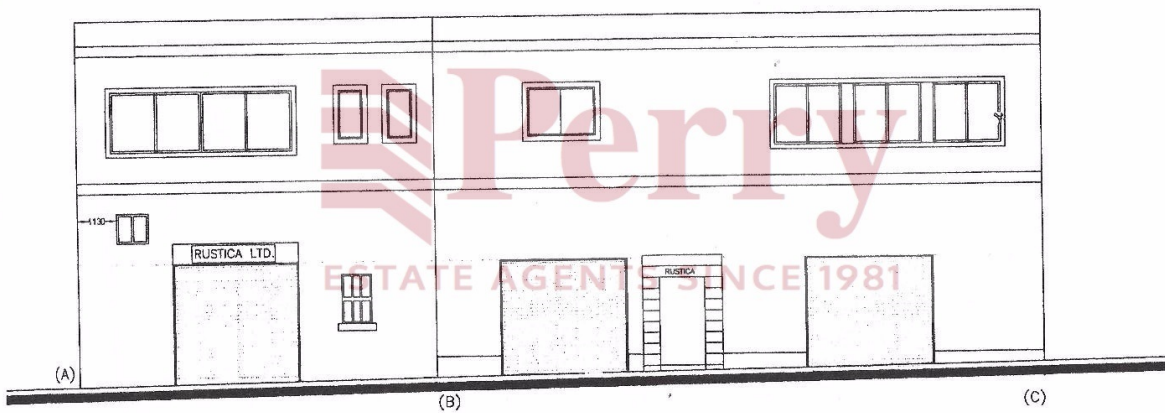

FRONT ELEVATION
AS EXISTING




SH500066

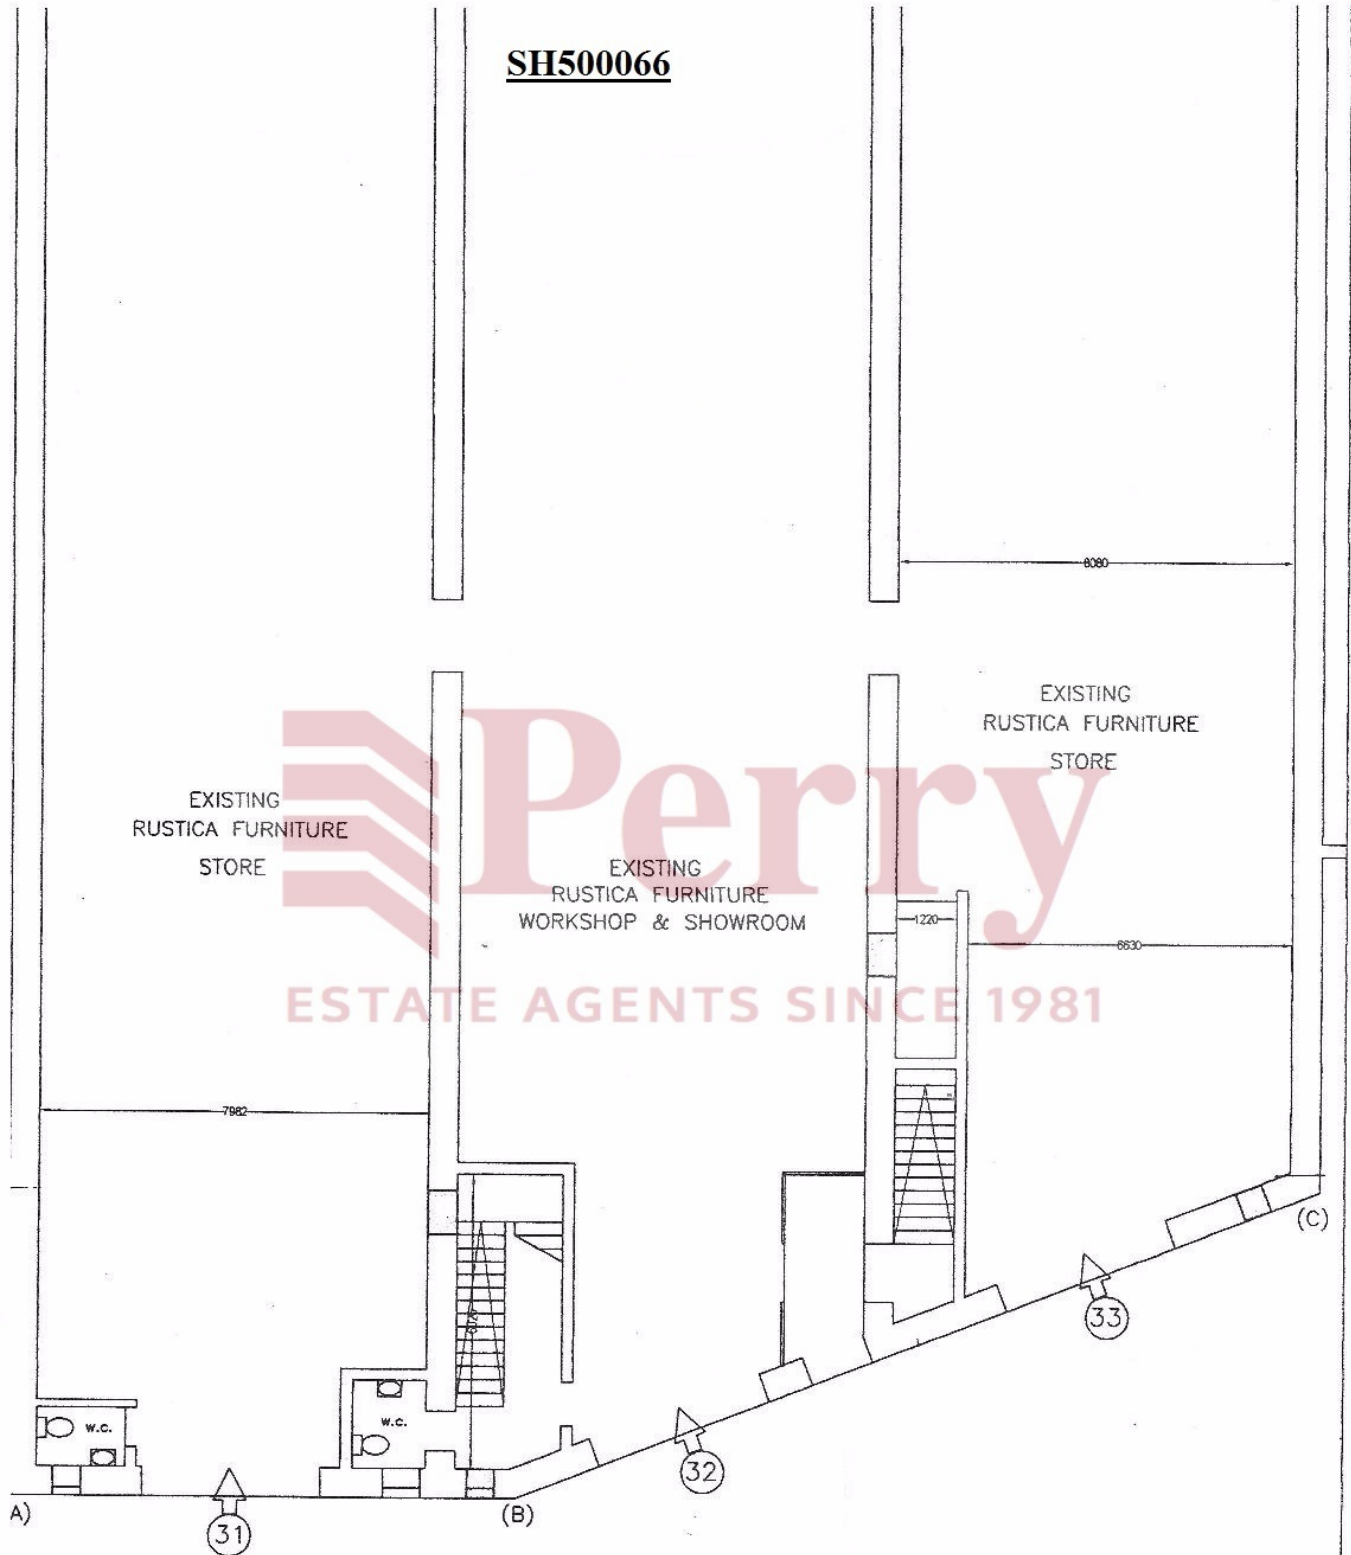

Perry
ESTATE AGENTS SINCE 1981

PLAN AS EXISTING AT
GROUND FLOOR LEVEL.

 

SCALE 1 : 100