

Existing Basement Level

scale 1:100


Internal Area - 183.2 m²

Drawing Title:
Existing Basement Plan

Scale: 1:100 on A3

Drawing No.: 01



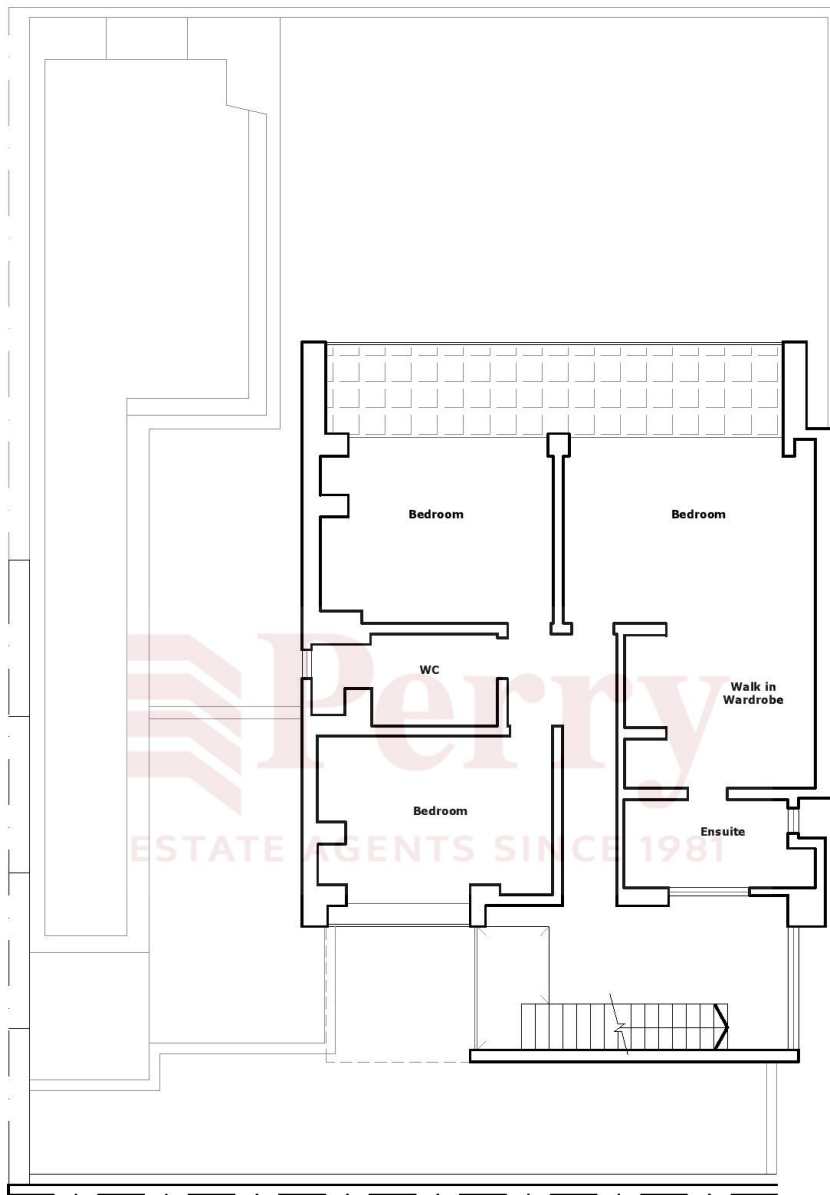


Existing First Floor

scale 1:100

Internal Area - 124 m²
External Area - 21.9 m²

Scale 1:100 1 0 1 2 3 4 5 6 7 8 9 10 Mts.

Protected with free version of Watermarkly. Full version doesn't put this mark.

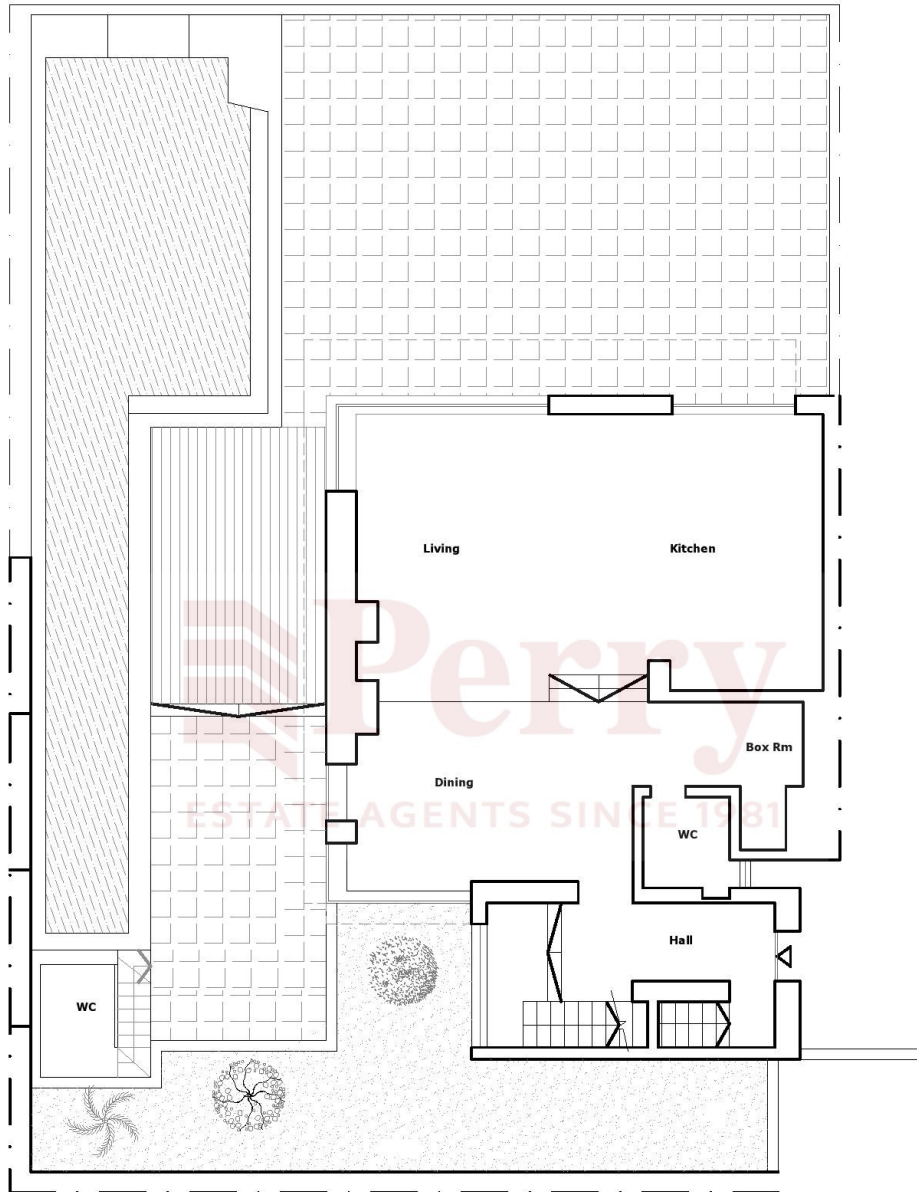

Existing Ground Floor
scale 1:100

Internal Area - 126.7 m²
External Area - 291.8 m²

Drawing Title:
Existing Ground Floor Plan

Scale: 1:100 on A3

Drawing No.: 01

