



WINDOW PROPOSED TO BE OPENED
ALREADY EXISTS AND THE PROPOSED
WORKS ENTAIL THE REMOVAL OF THE
MASONRY BLOCKS CURRENTLY BLOCKING
THE EXISTING OPENING

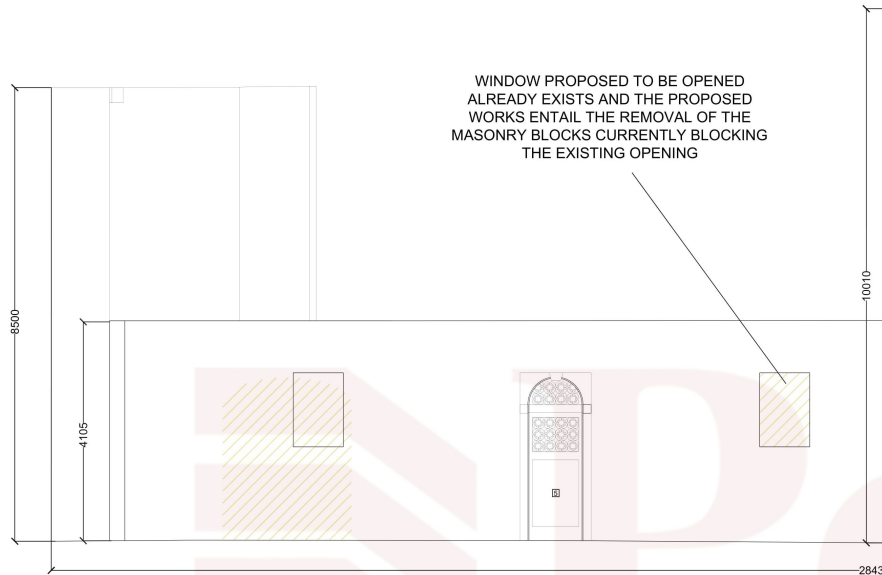

Front Elevation as Existing
Scale 1:50


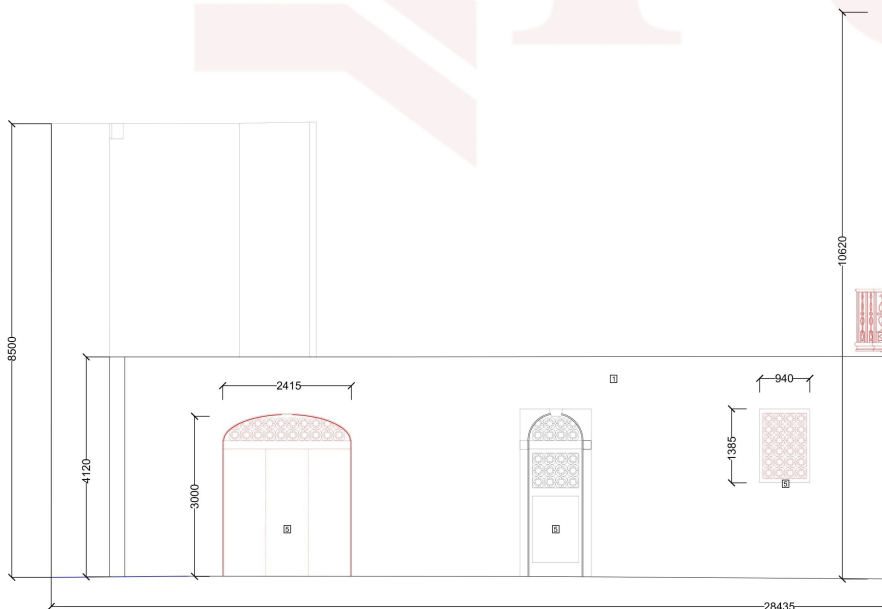


Front Elevation as Proposed
Scale 1:50



LEGEND

- Fair-faced limestone
- Timber Apertures (traditional colour)
- Timber (traditional colour) closed balcony with glazing
- Timber Main Door (traditional colour)
- Timber Doors (traditional colour) with wrought iron work

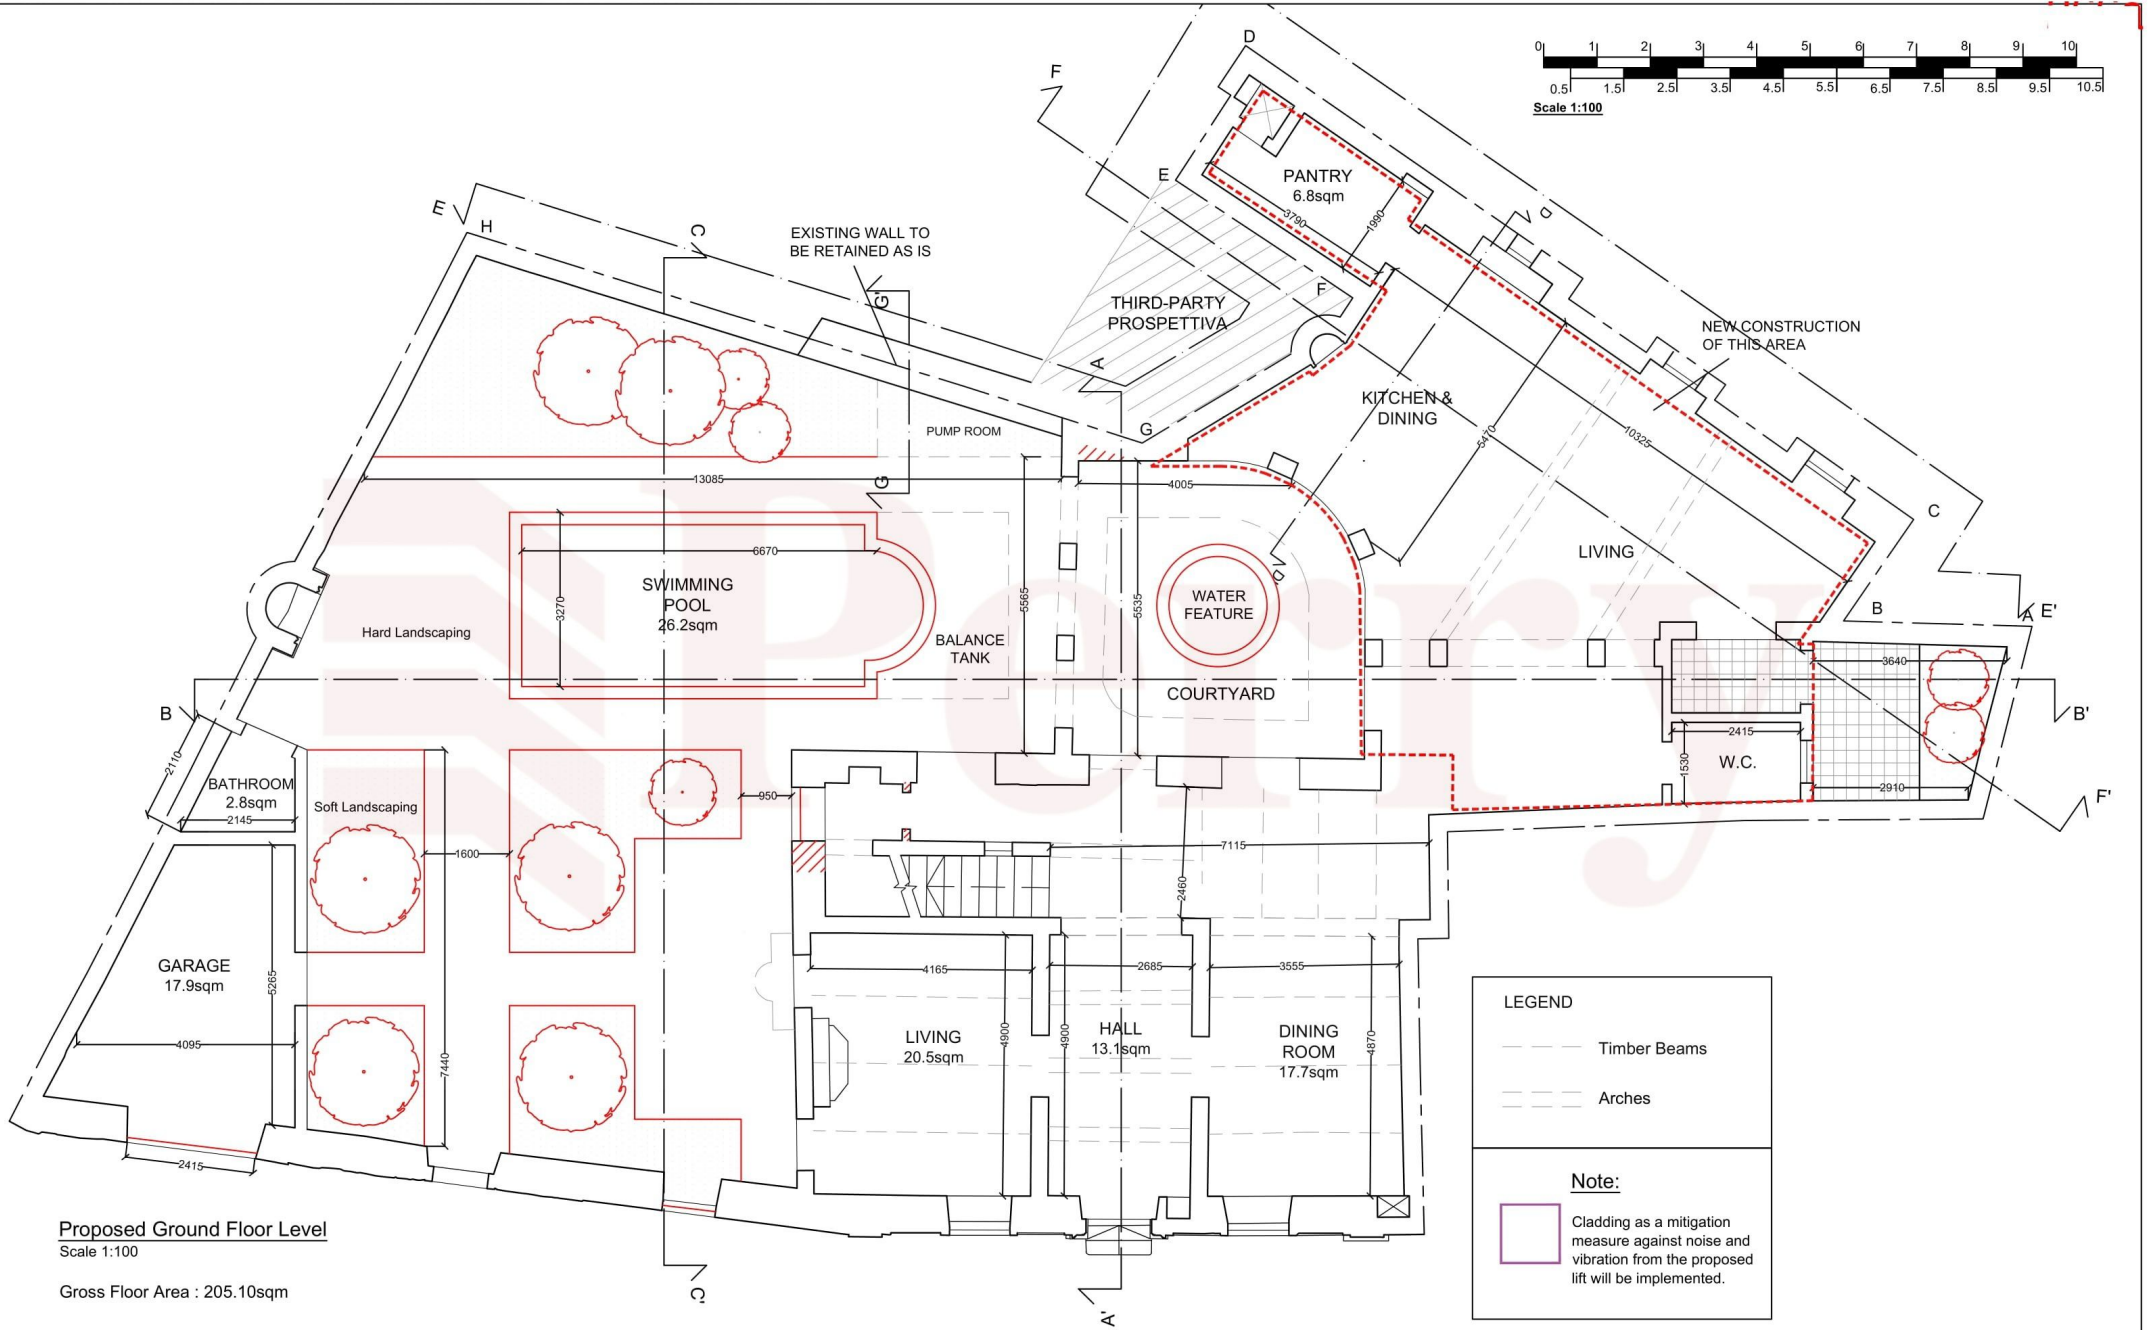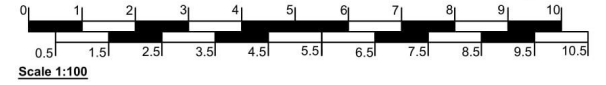

Proposed Ground Floor Level
Scale 1:100



Gross Floor Area : 205.10sqm

LEGEND

- Timber Beams
- Arches



Note:

- Cladding as a mitigation measure against noise and vibration from the proposed lift will be implemented.

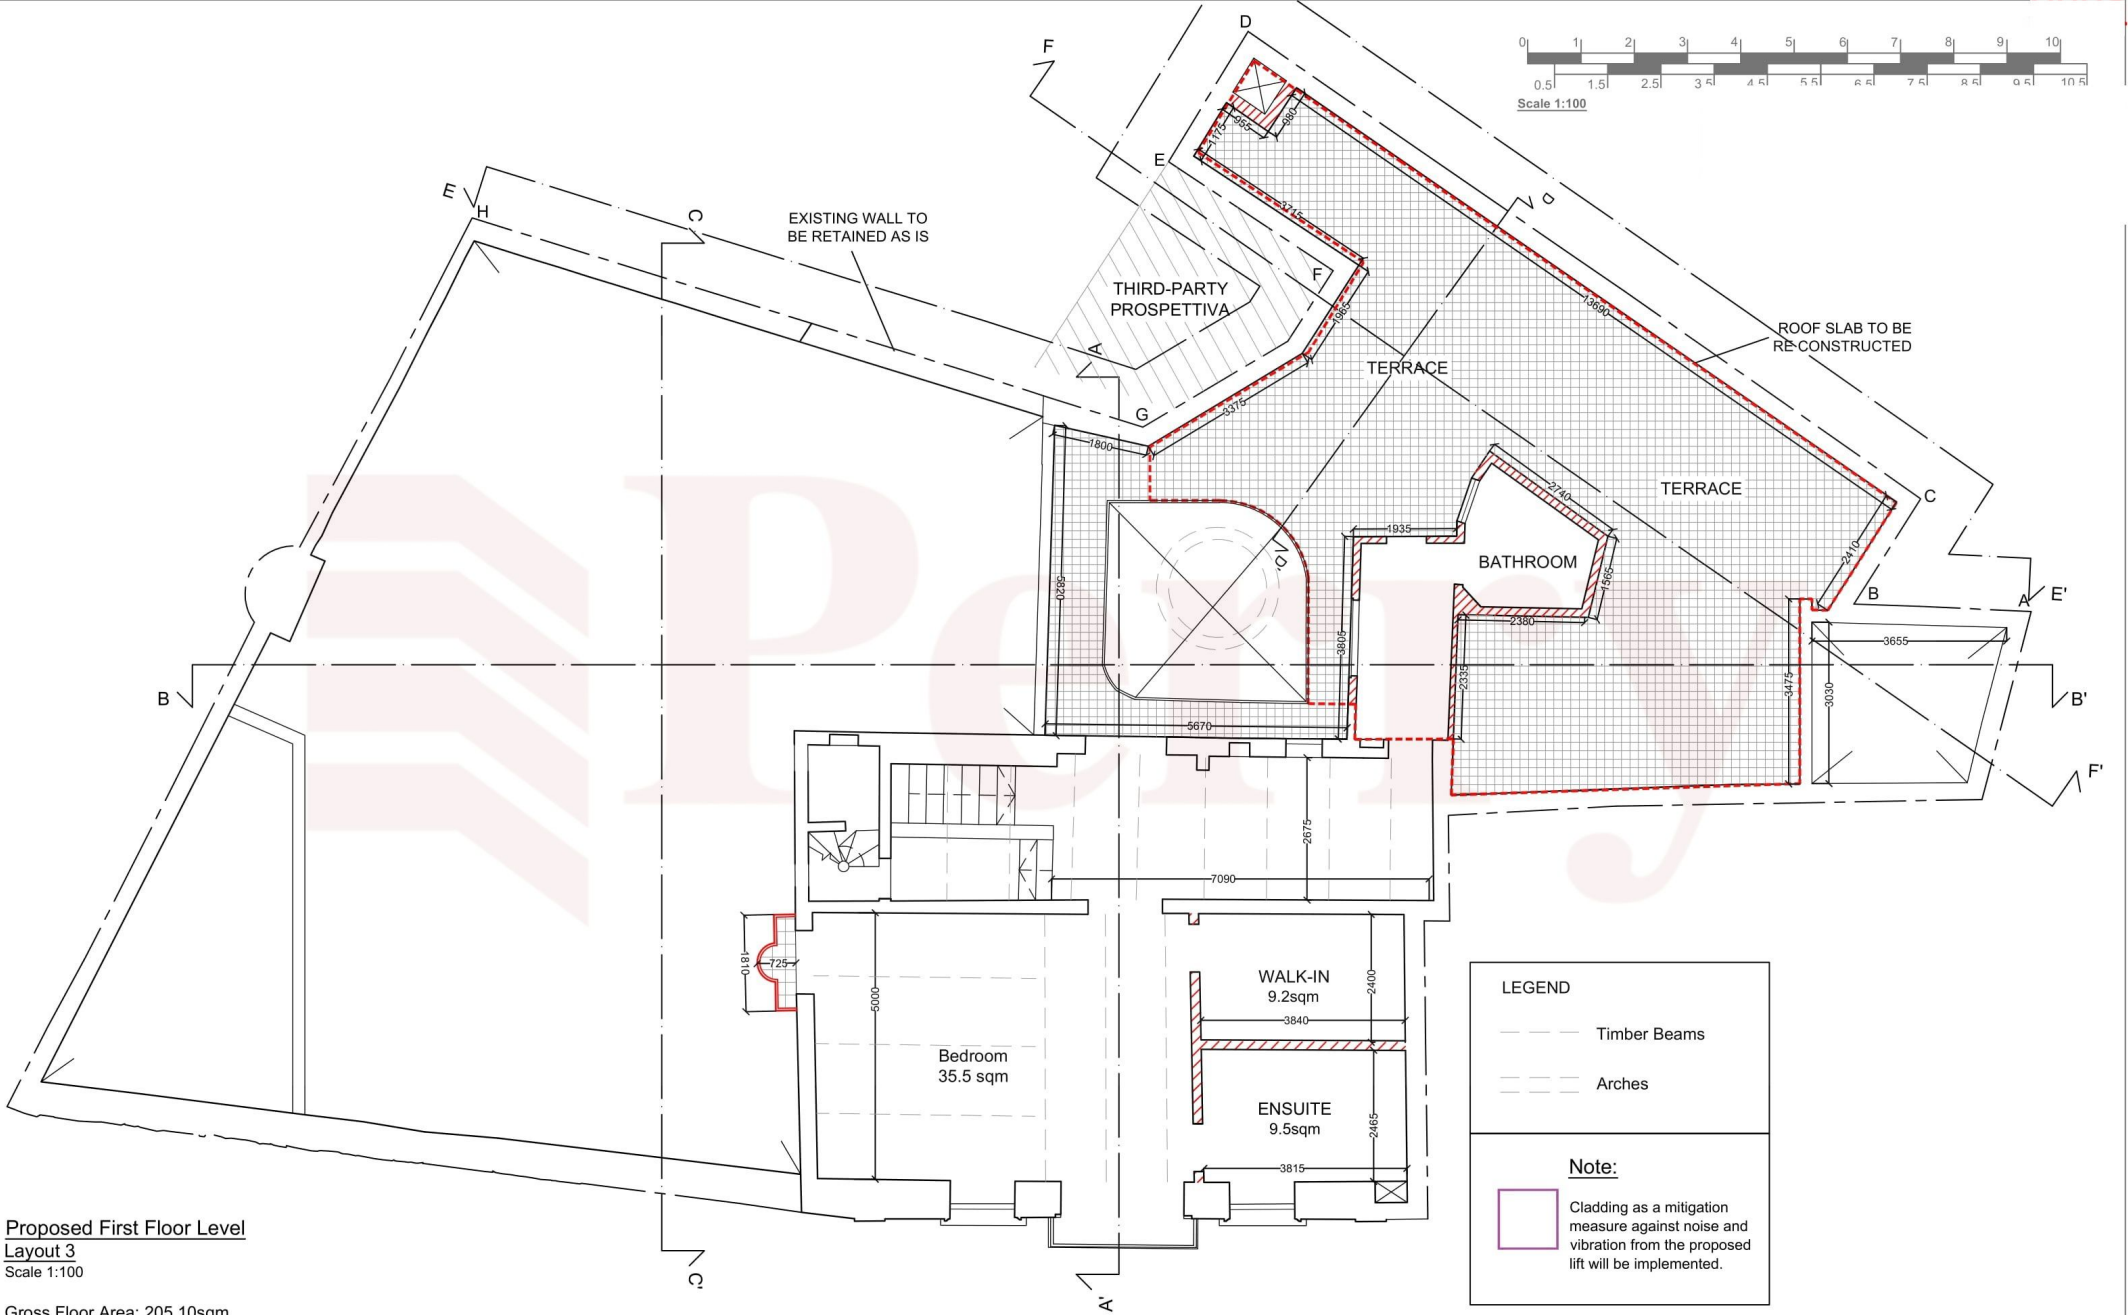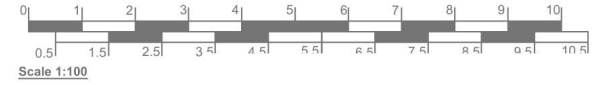

Proposed First Floor Level
Layout 3
Scale 1:100



Gross Floor Area: 205.10sqm

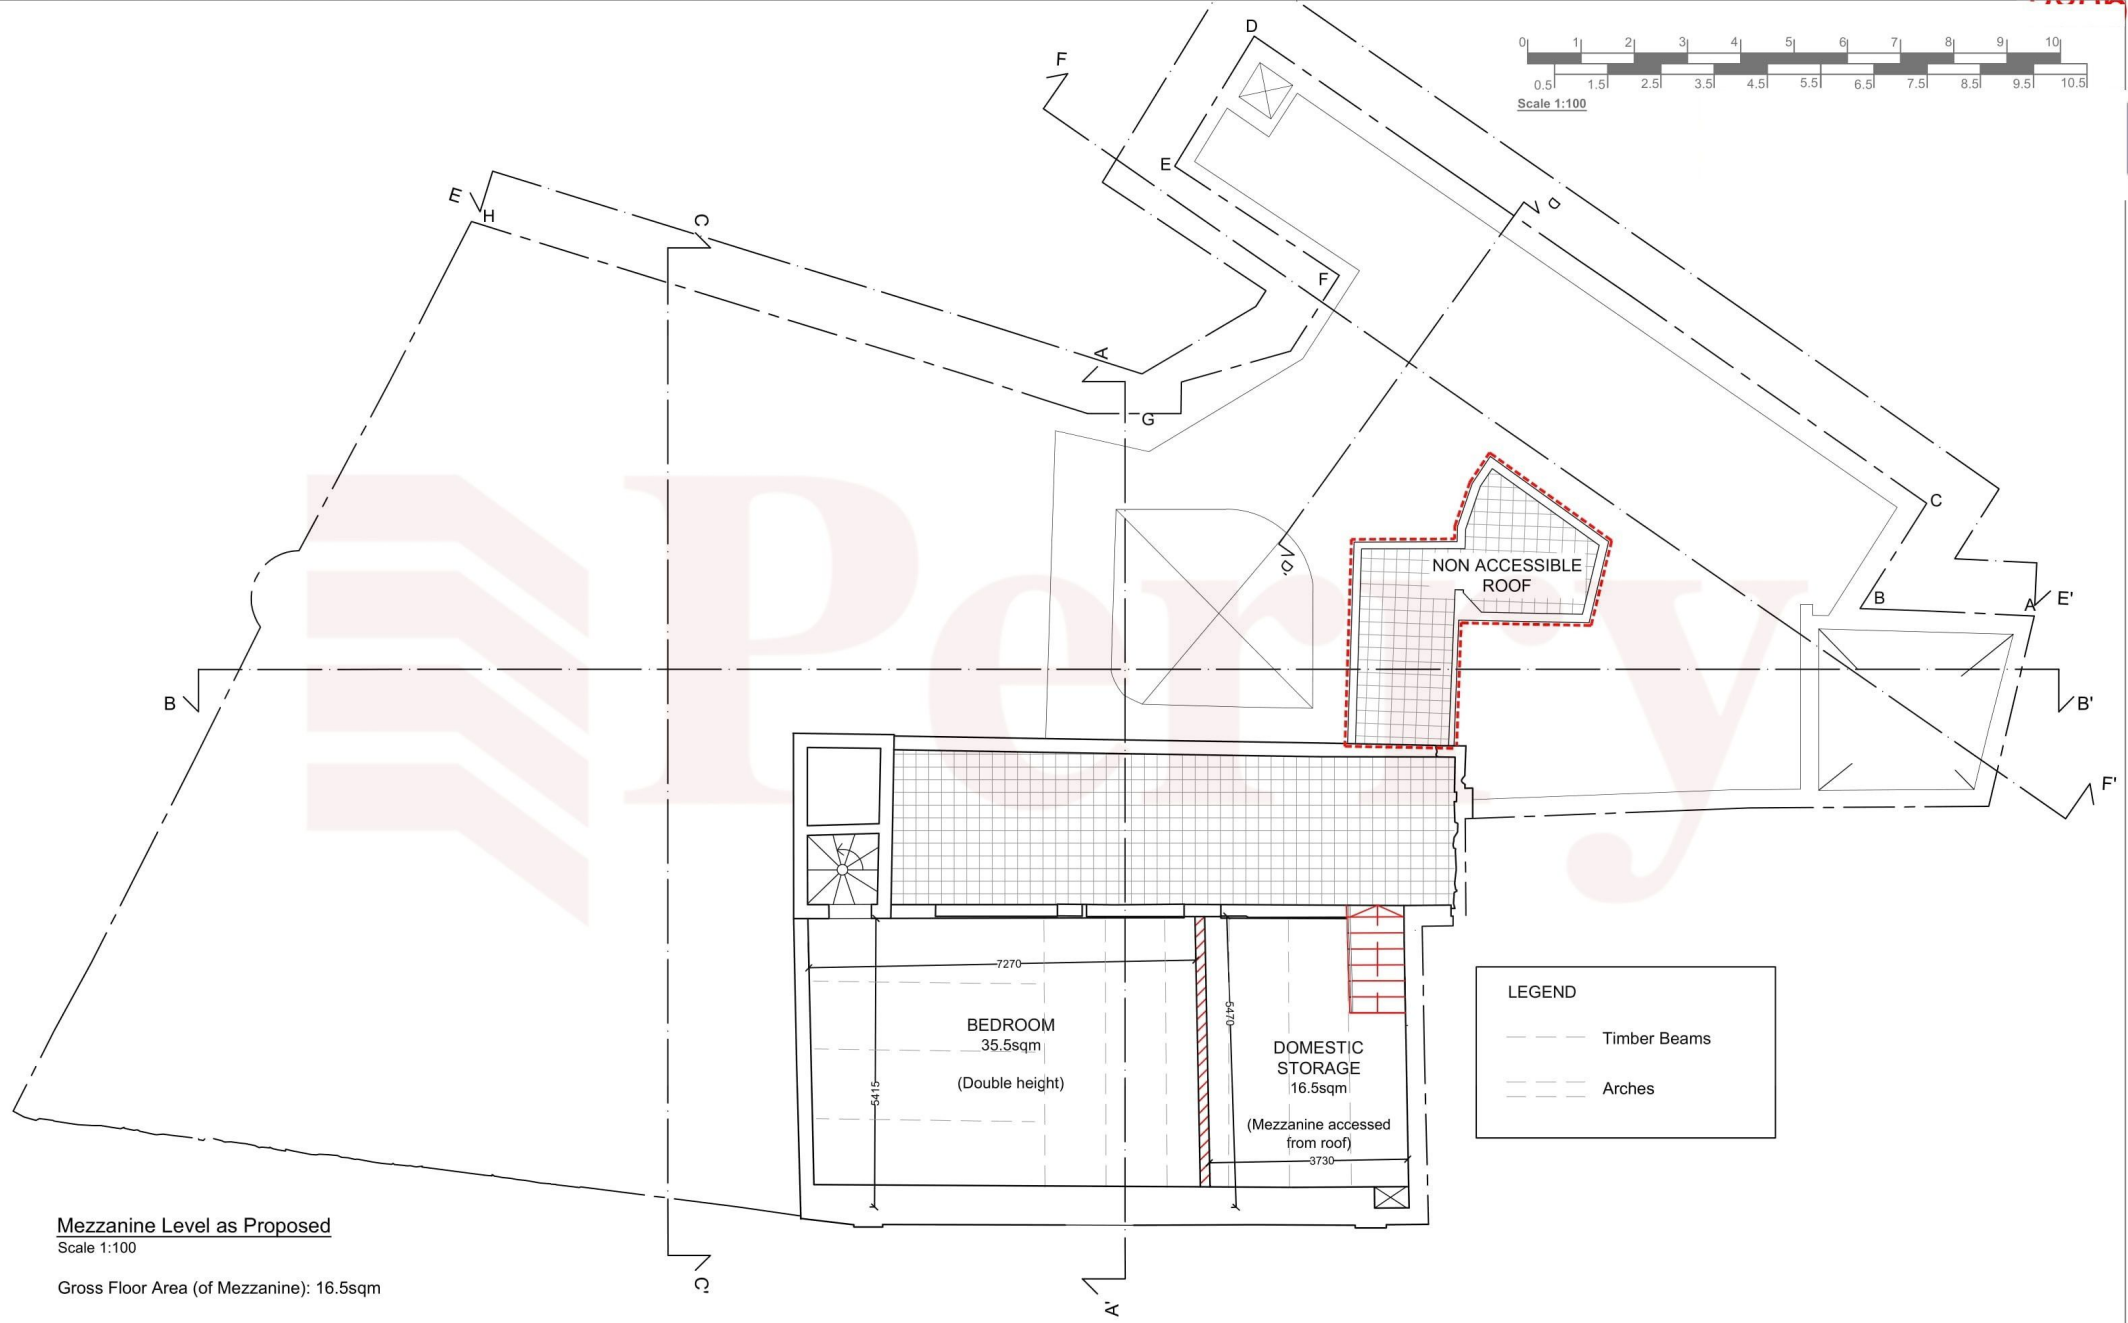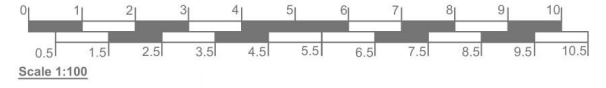

| LEGEND | |
|--------|--------------|
| --- | Timber Beams |
| --- | Arches |

Mezzanine Level as Proposed
Scale 1:100

Gross Floor Area (of Mezzanine): 16.5sqm

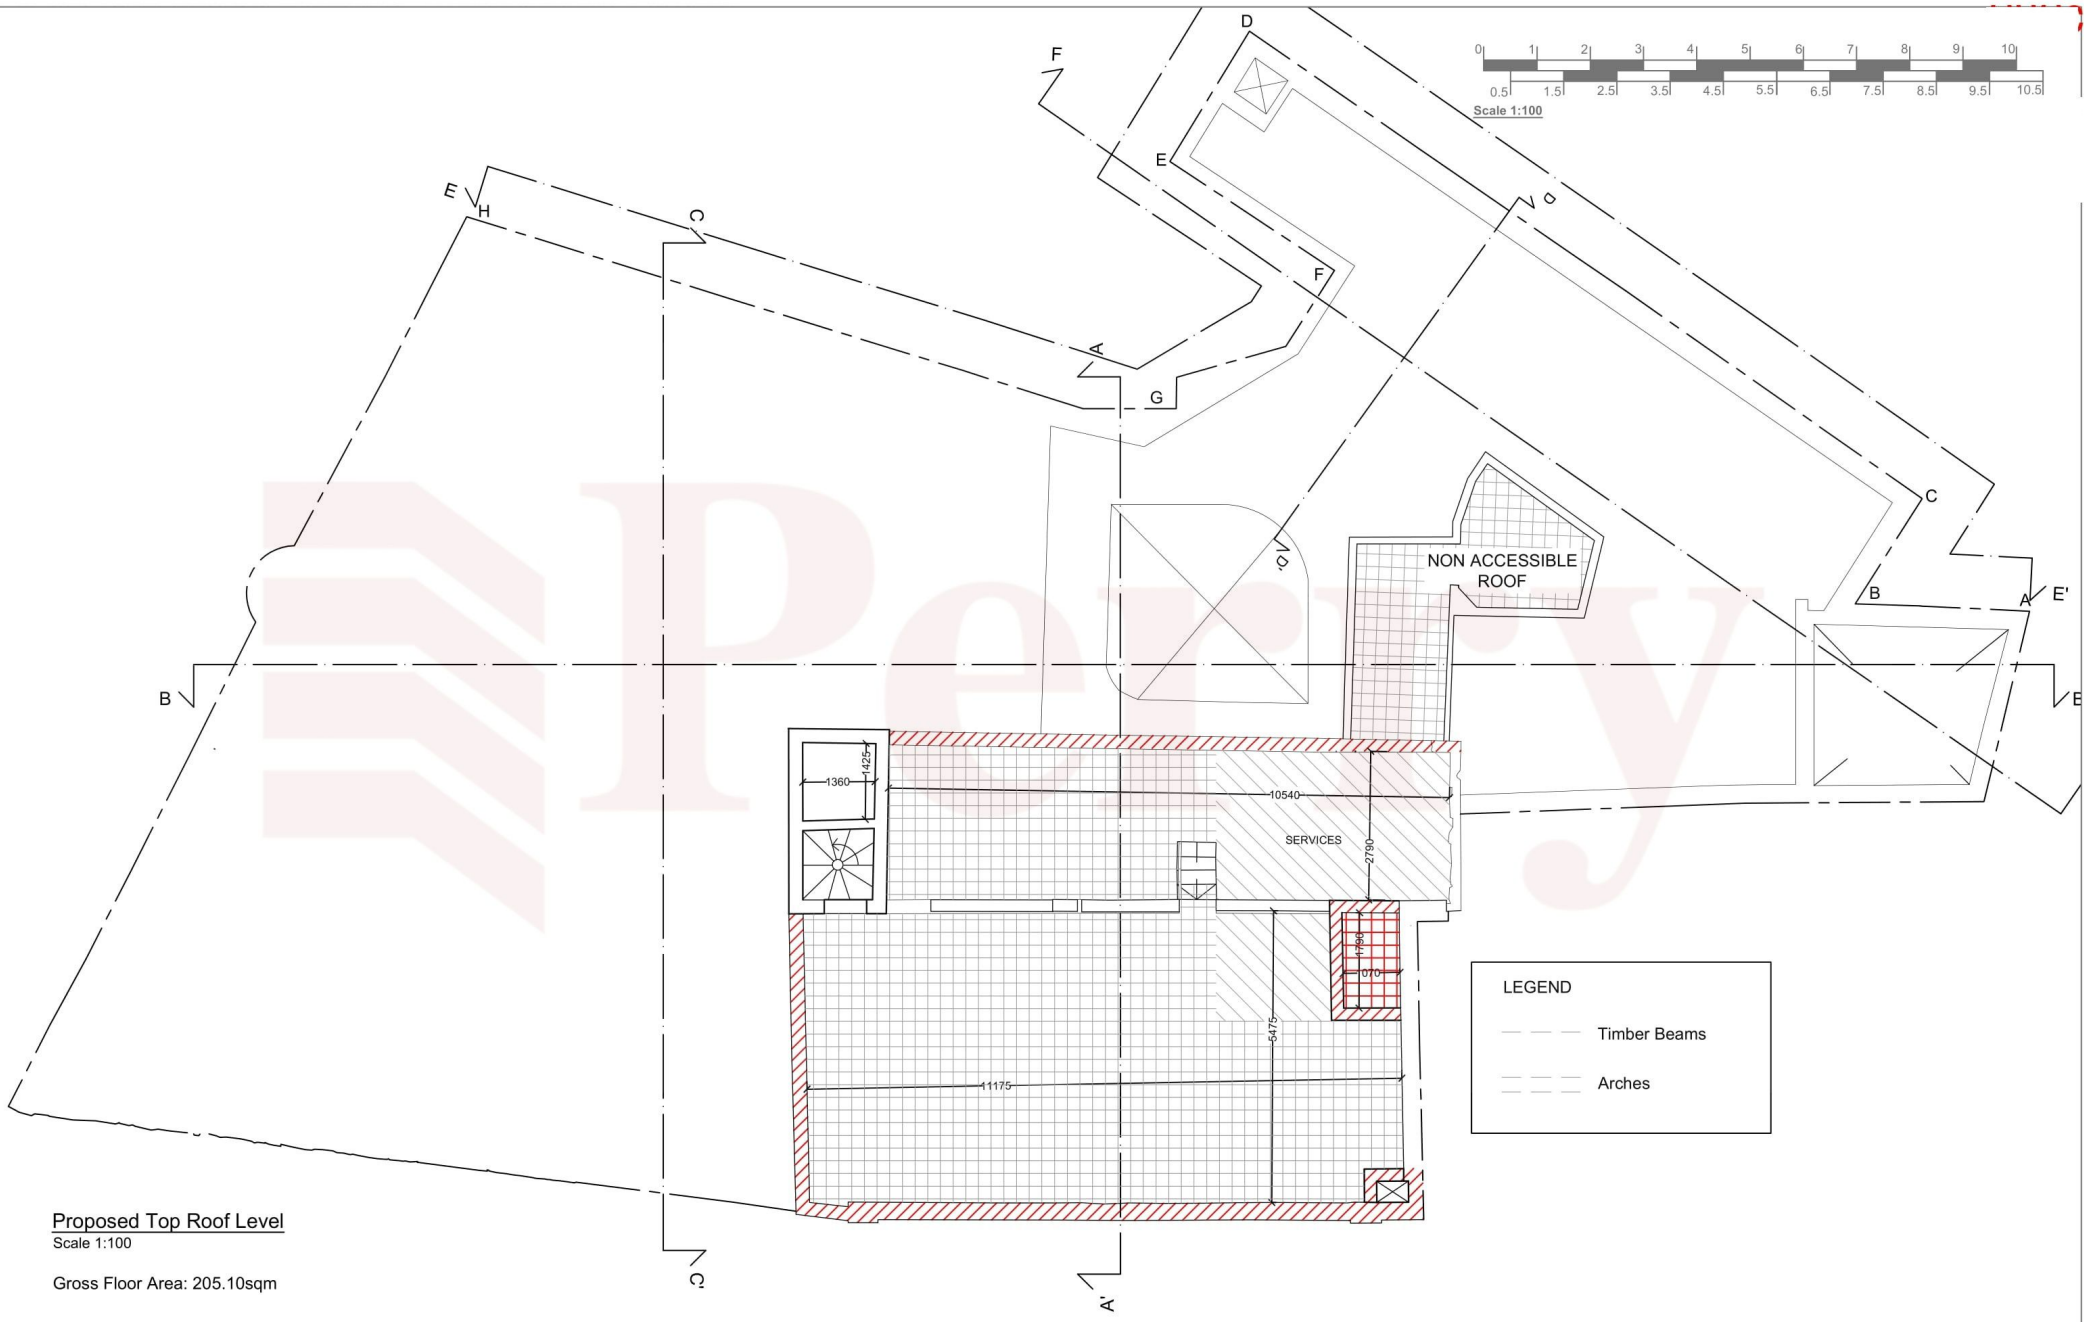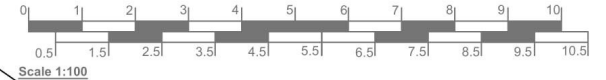

Proposed Top Roof Level
Scale 1:100

Gross Floor Area: 205.10sqm

LEGEND

- Timber Beams
- ▨ Arches