



Proposed elevation




scale 1:100

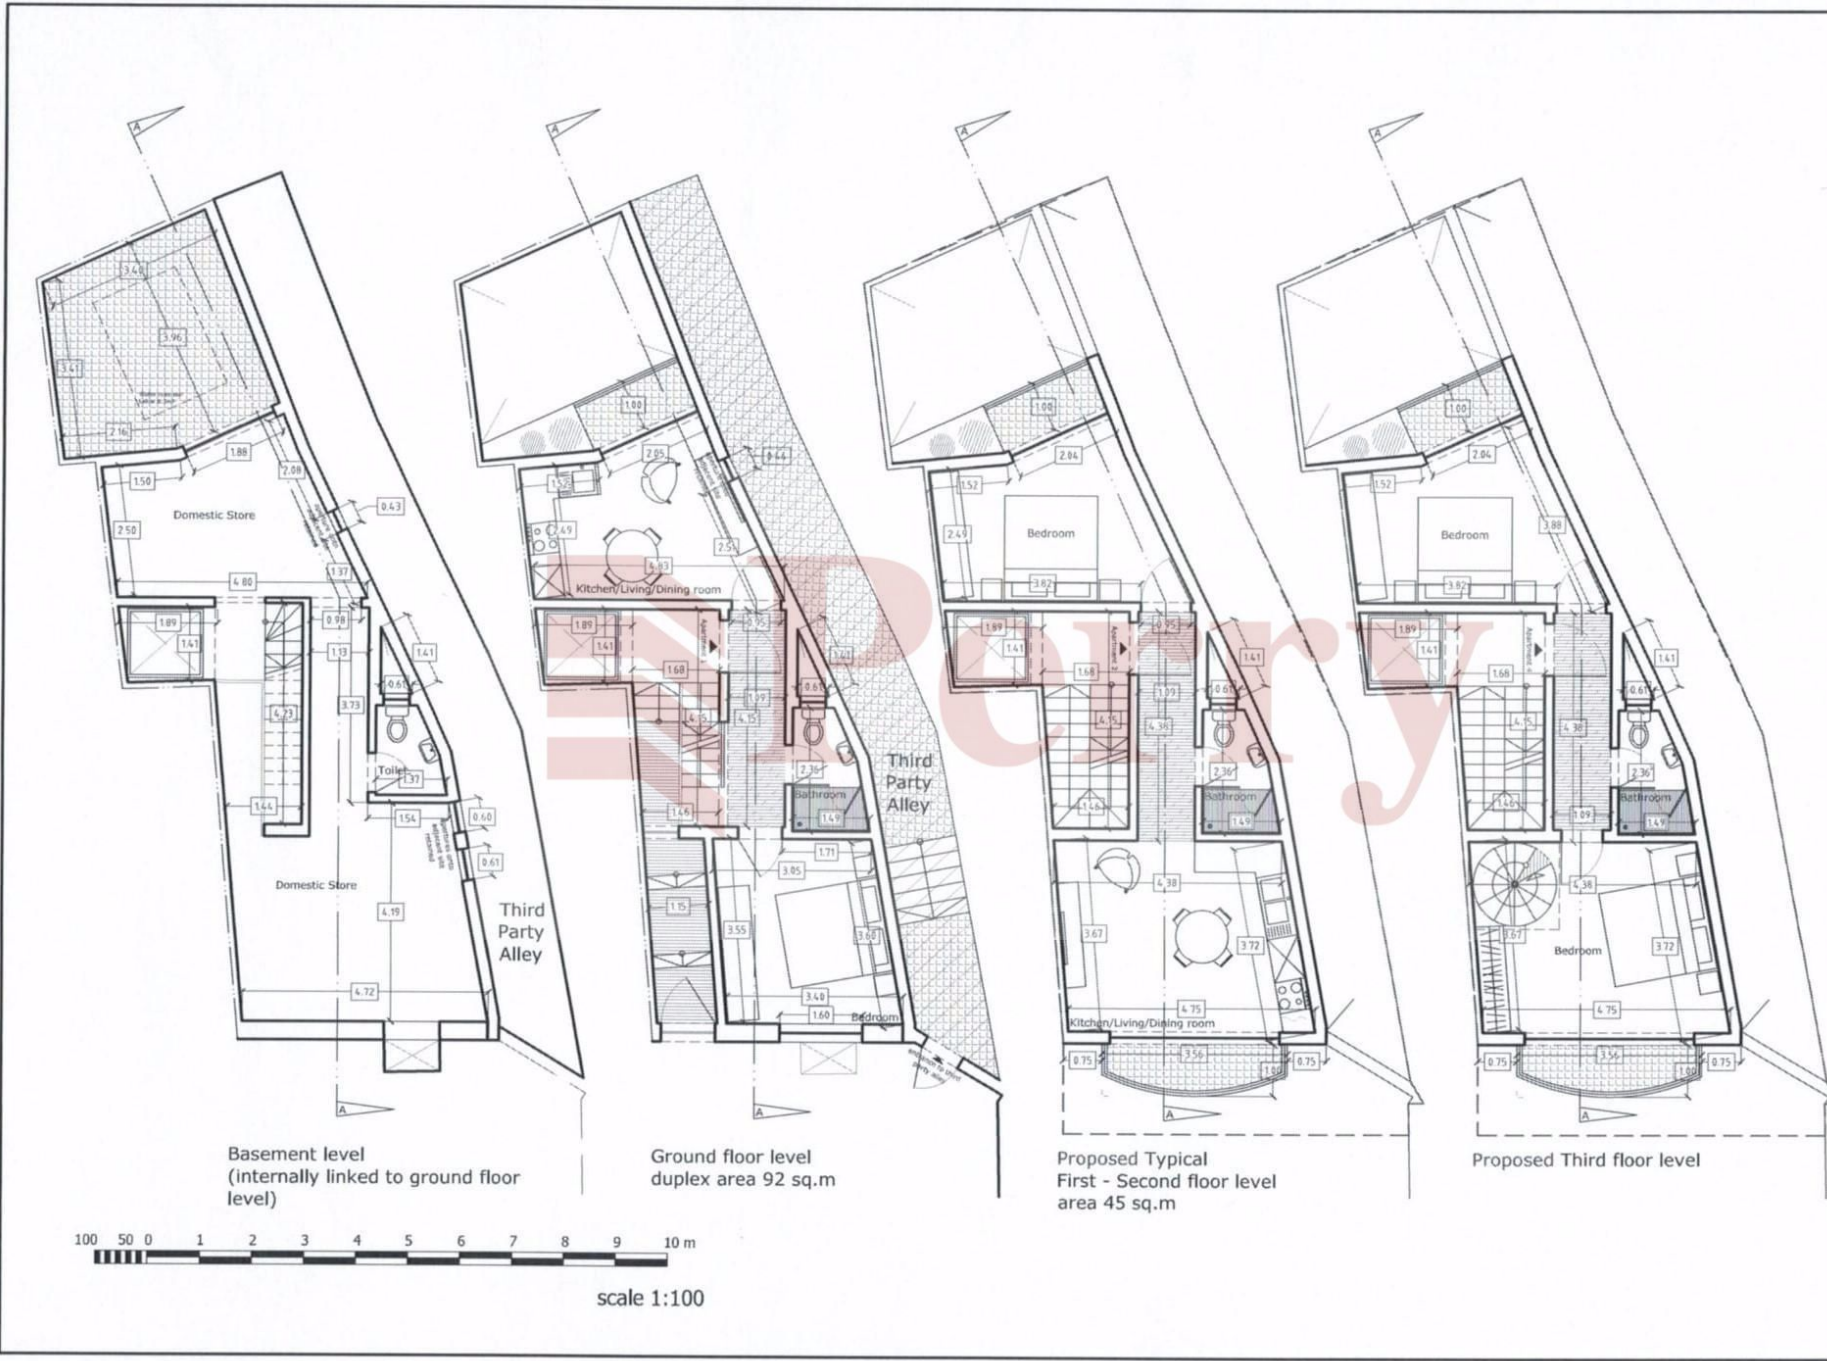


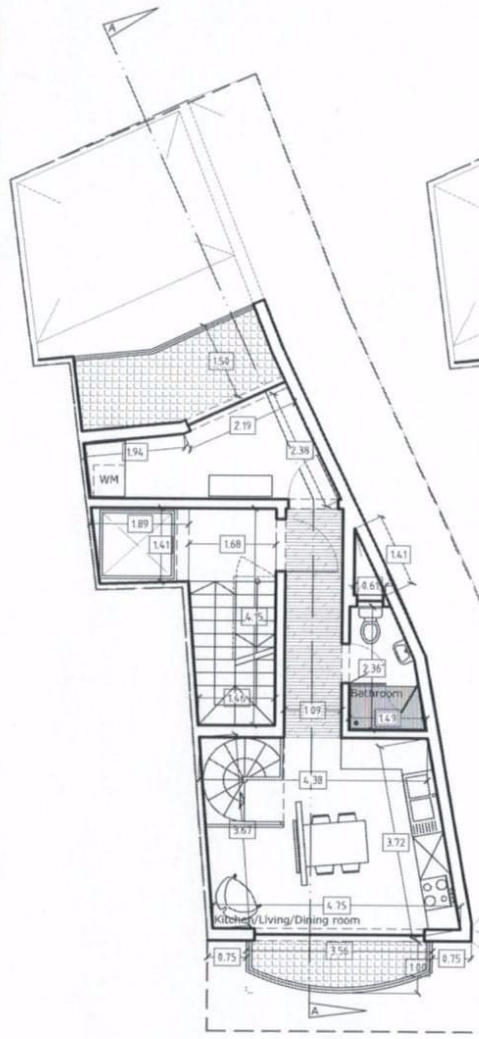


Proposed Fourth floor level
Duplex area 83 sq.m

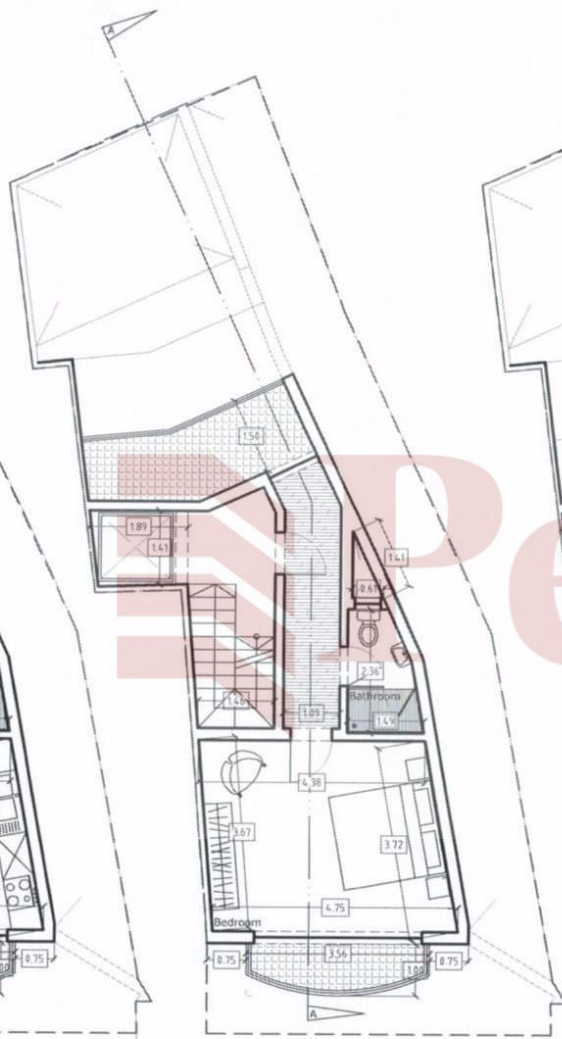

Proposed Fifth floor level

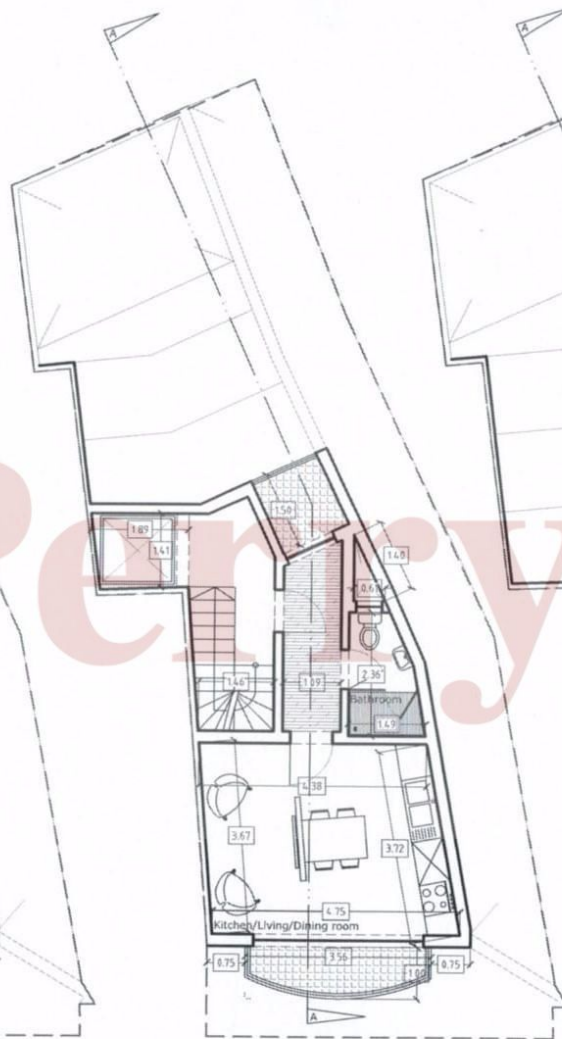

Proposed Sixth floor level

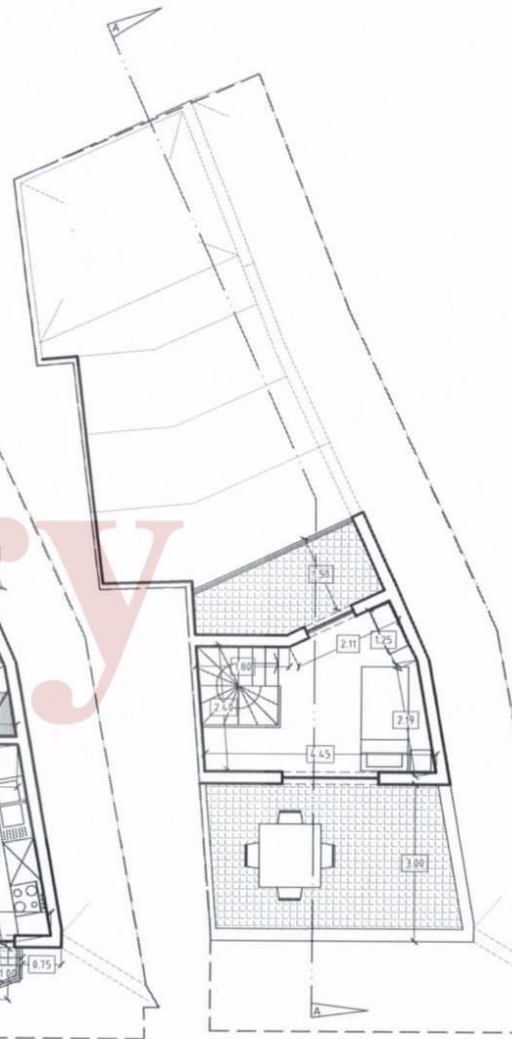

Proposed Penthouse level
Triplex area 74 sq.m



scale 1:100