


EXISTING FIRST FLOOR

scale 1:100

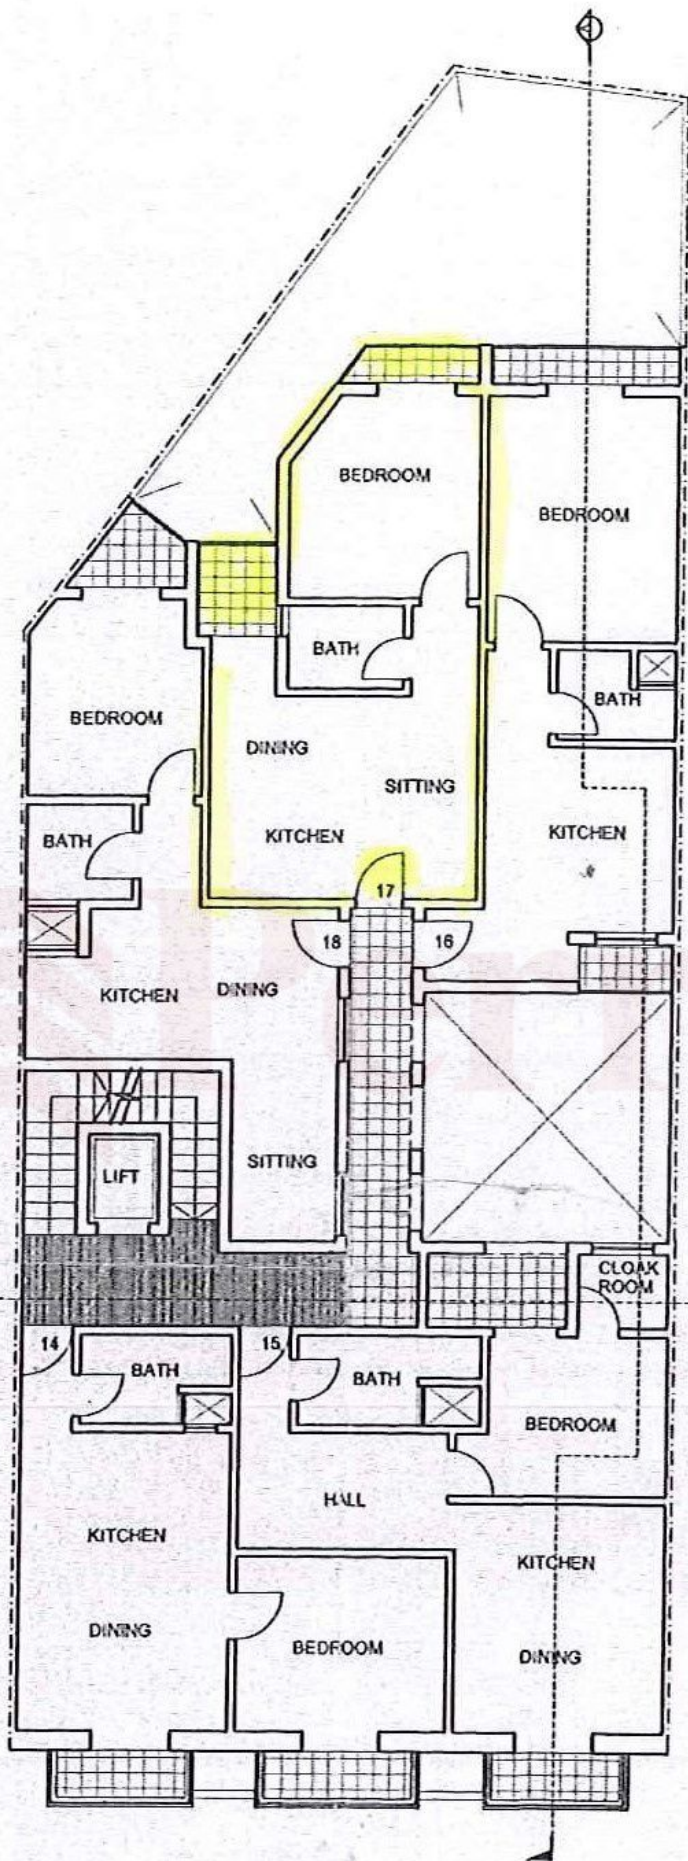

PROPOSED FOURTH FLOOR

scale 1:100