


94.577

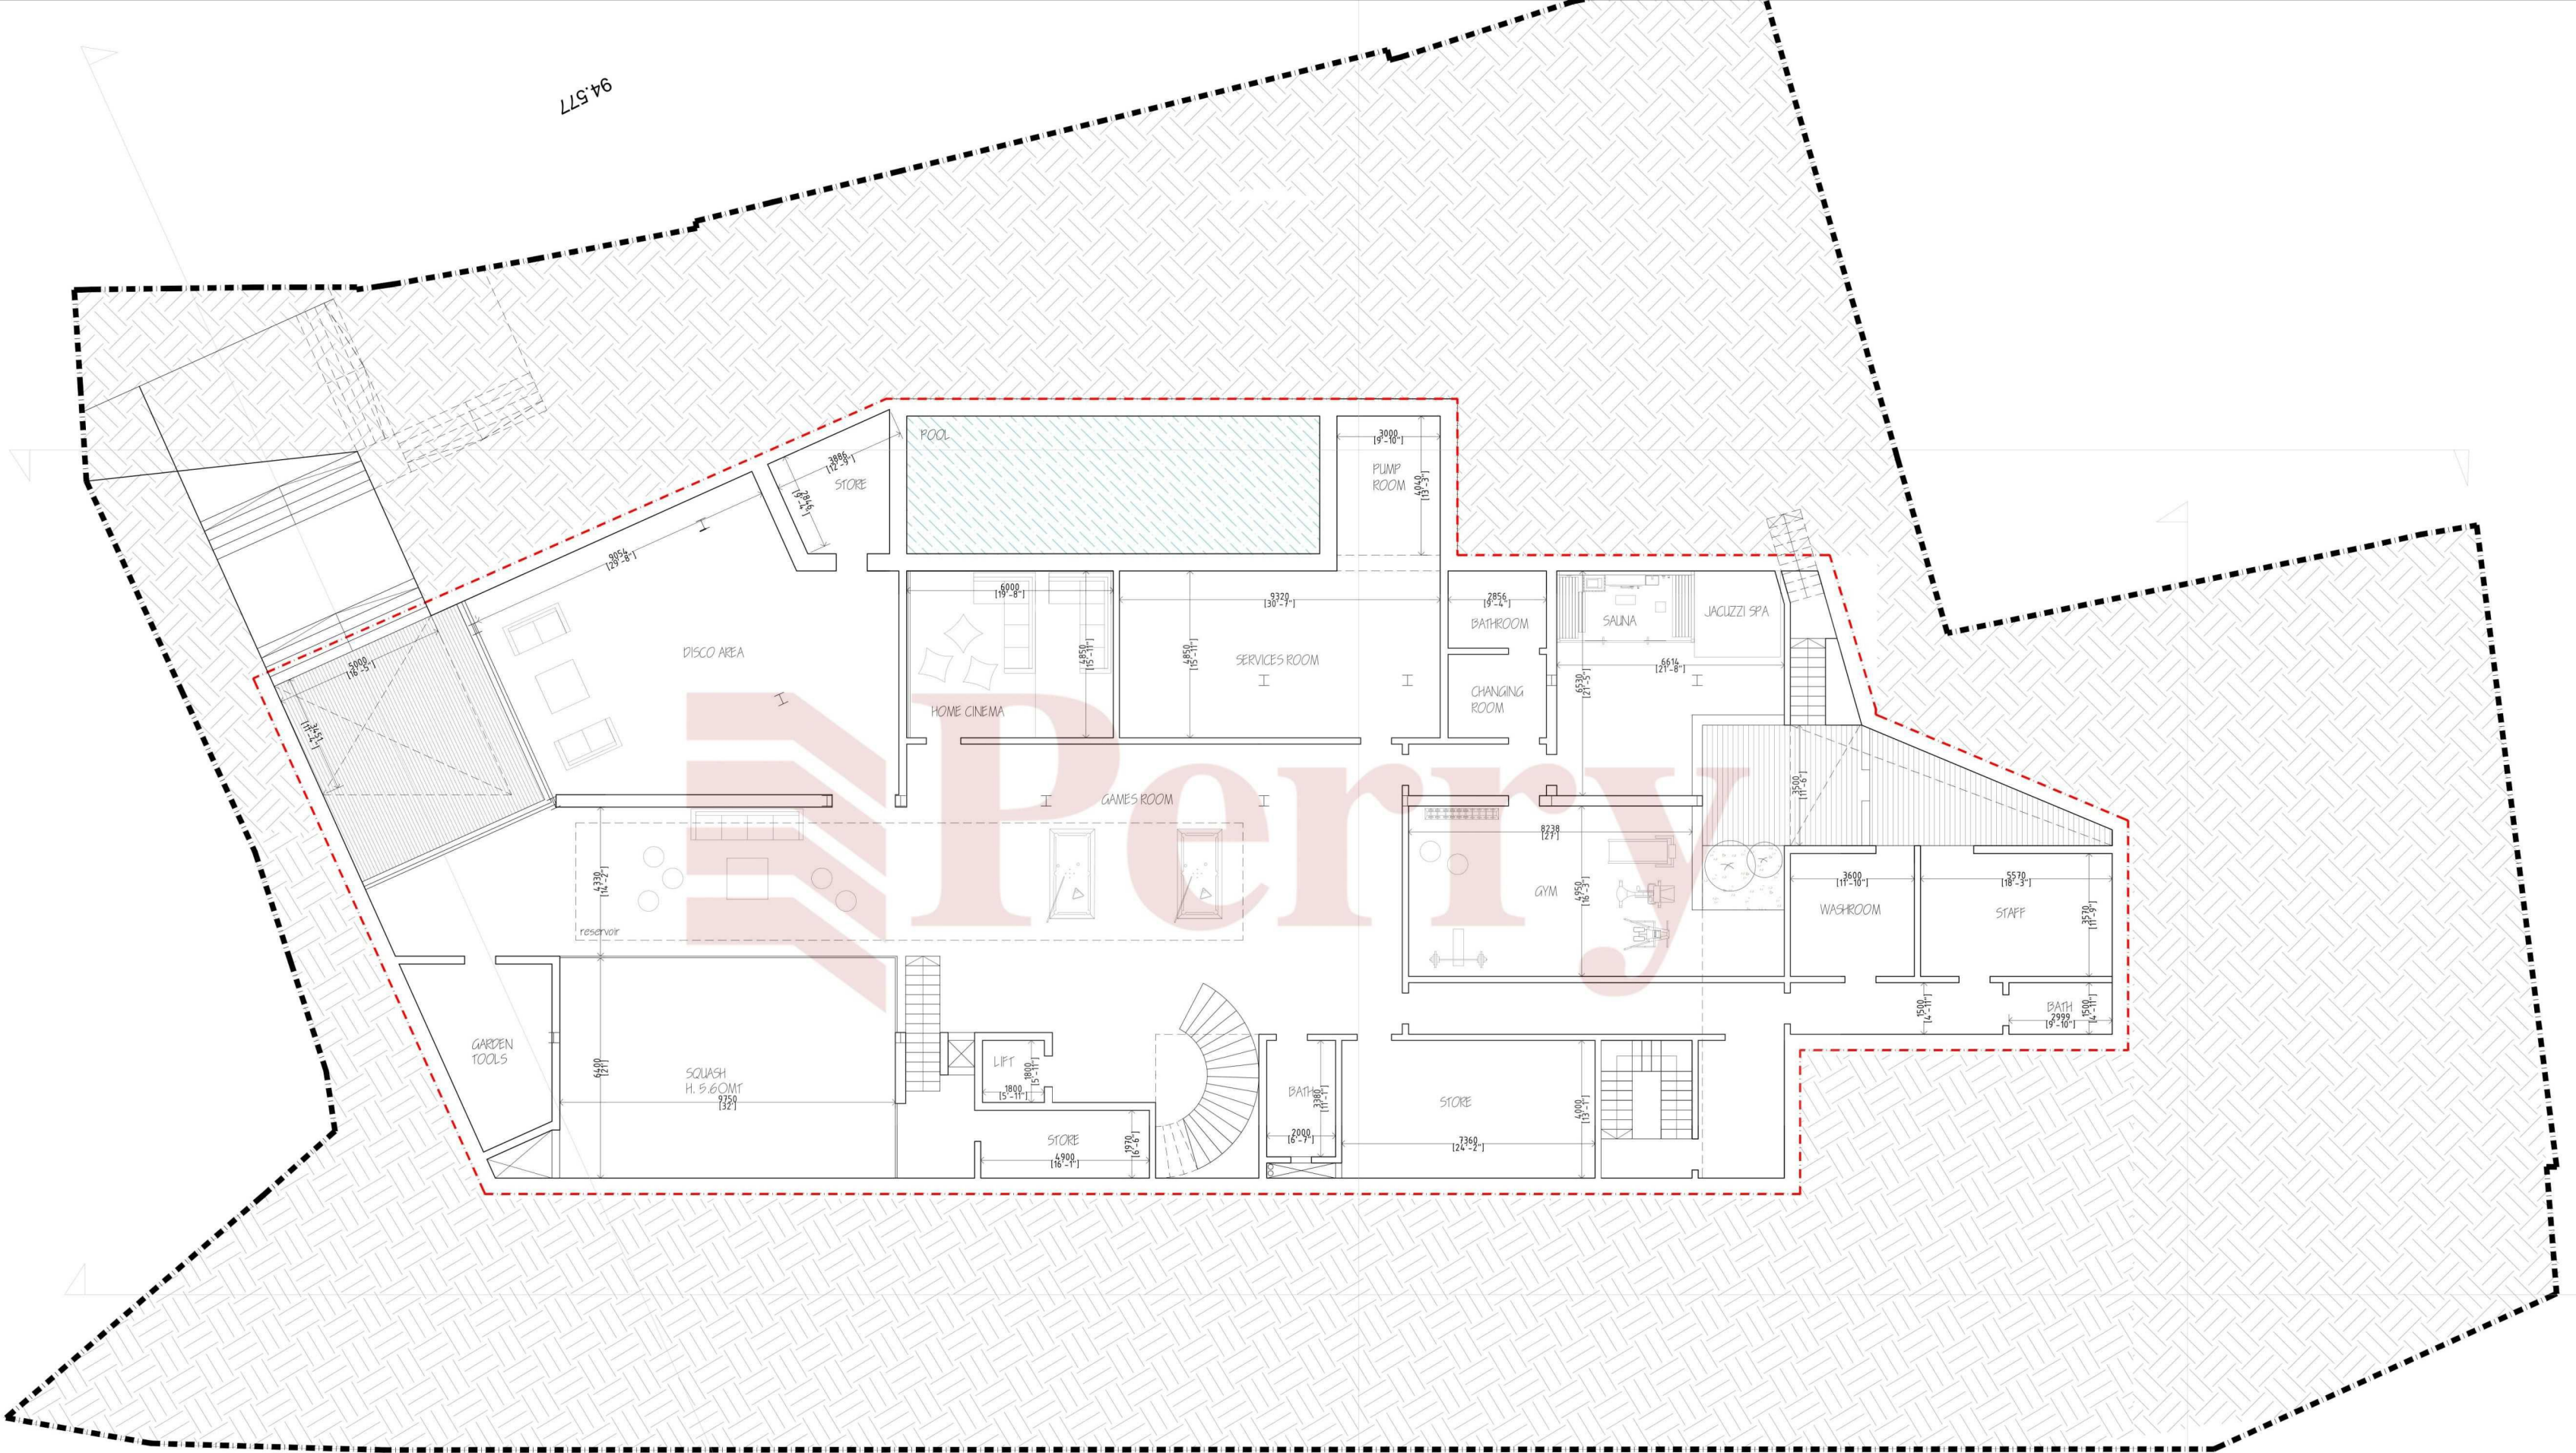


Proposed Basement -2


103.954

104.788


105.314

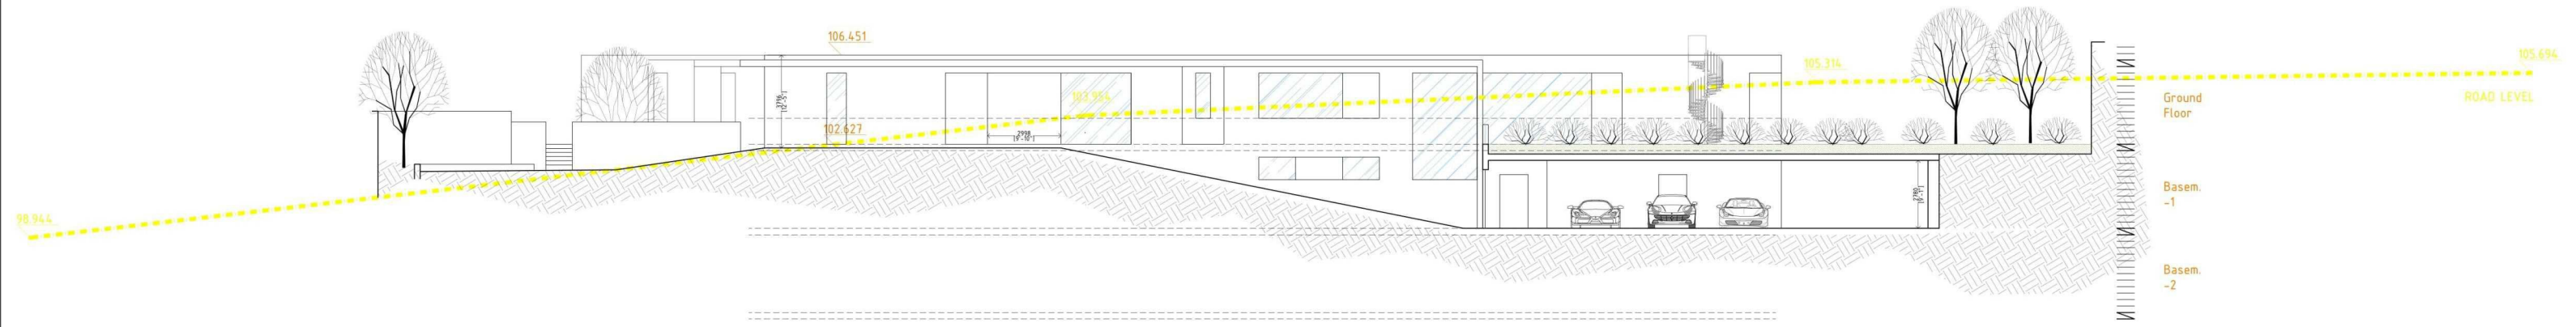


Section / Front Elevation

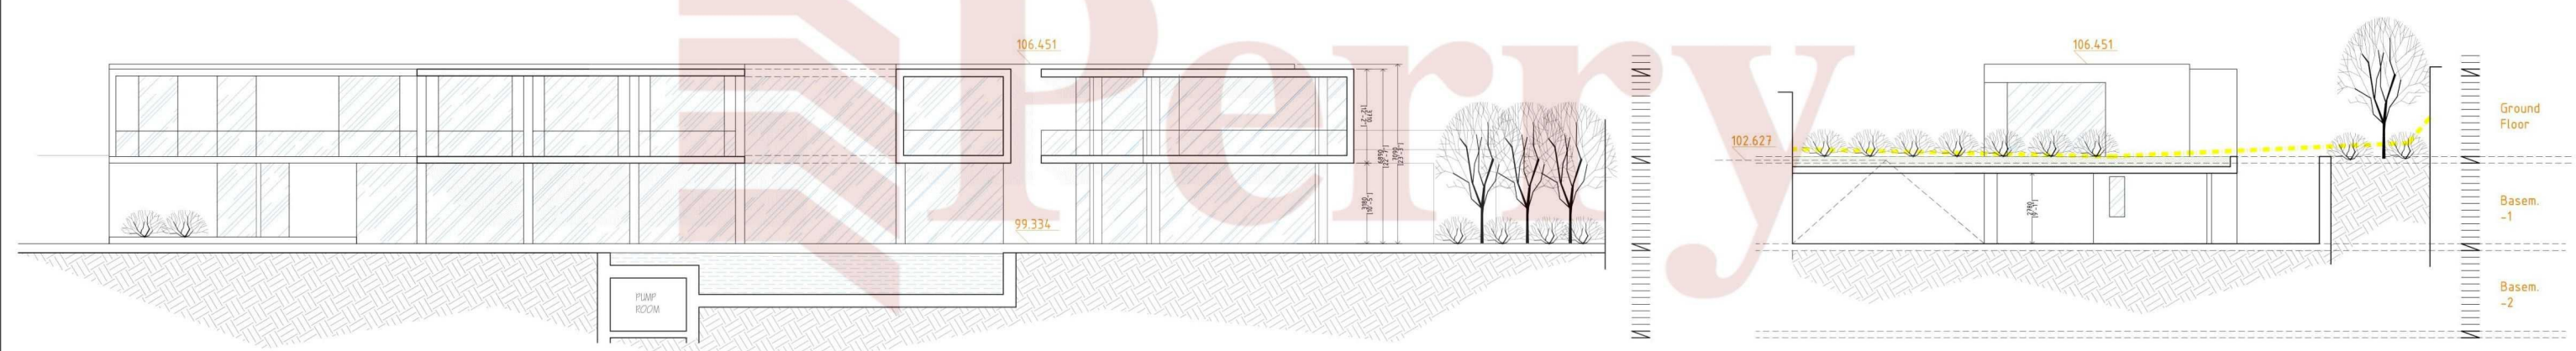

Section / Elevation

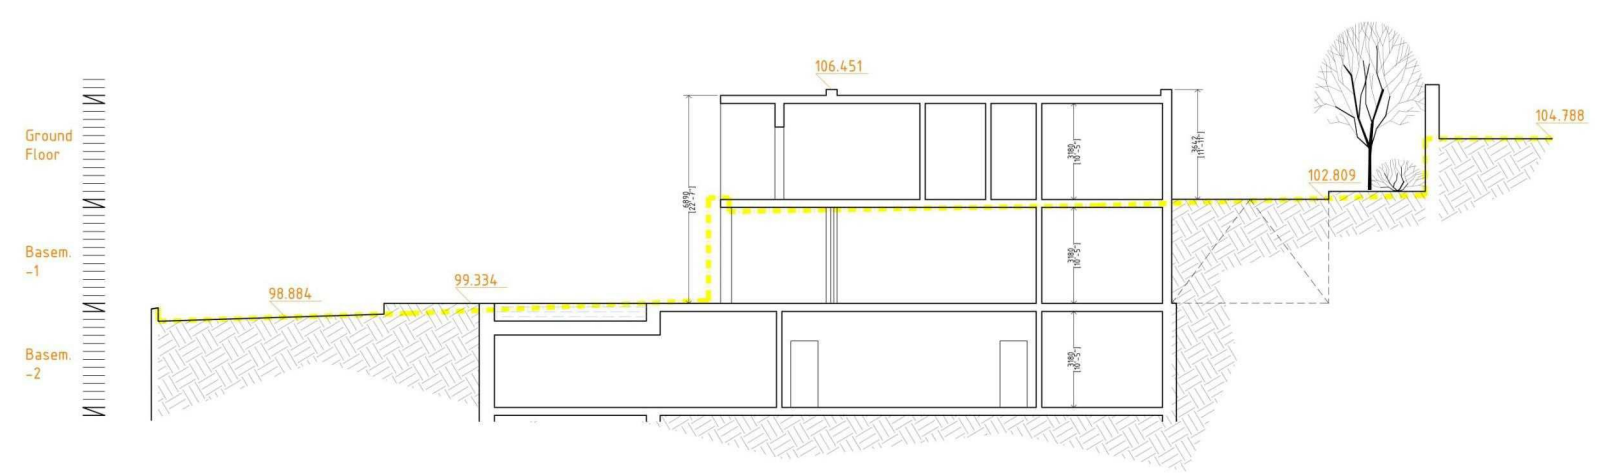

Section

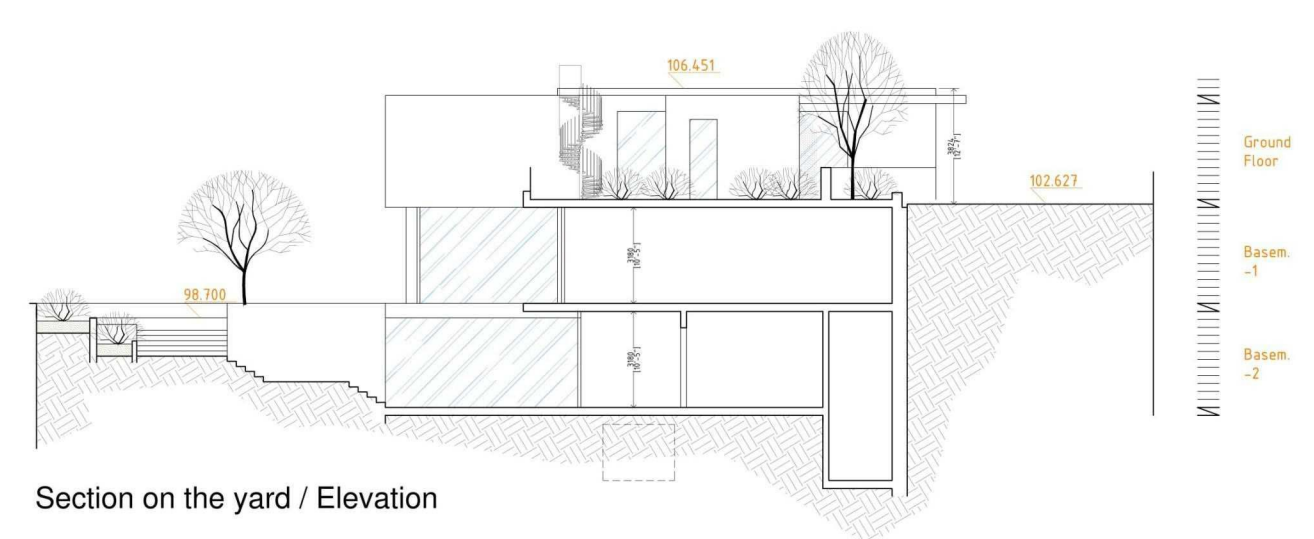

Section on the yard / Elevation