



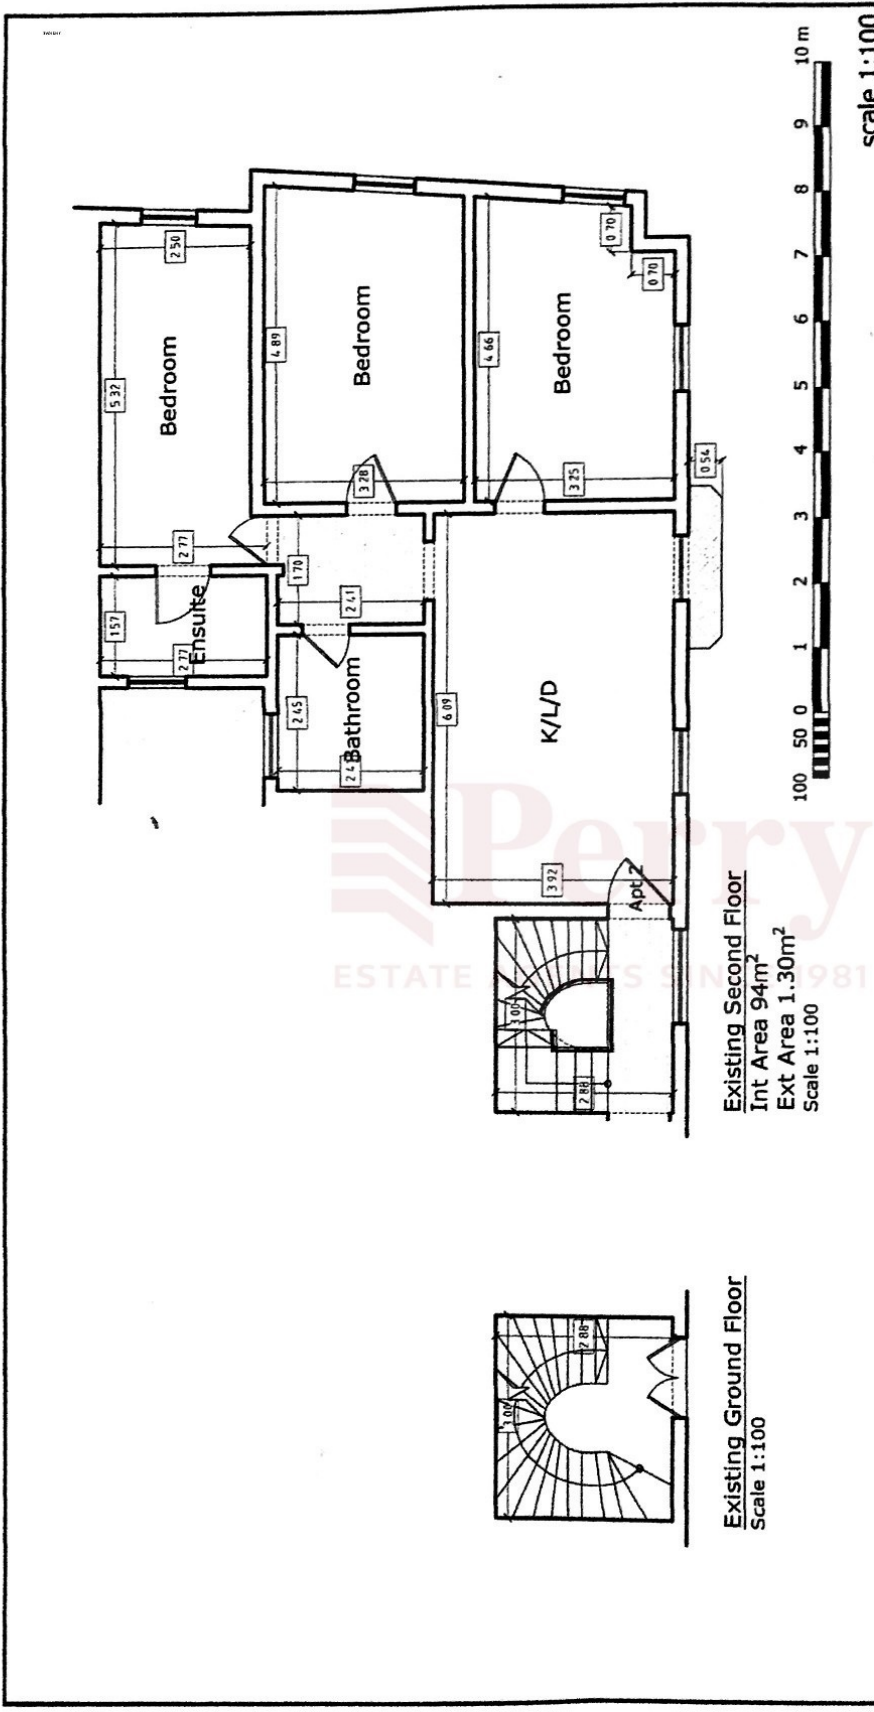

Existing Second Floor
 Int Area 94m²
 Ext Area 1.30m²
 Scale 1:100

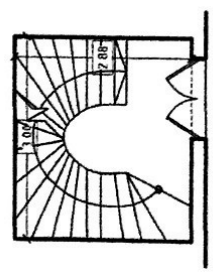

Existing Ground Floor
 Scale 1:100



scale 1:100

JOB NO.
 CLIENT
 DESIGNED
 CHECKED
 DRAWN BY
 SCALE
 DATE
 DRAWING NO. 01