



Proposed - Basement Floor Level
Scale 1:100

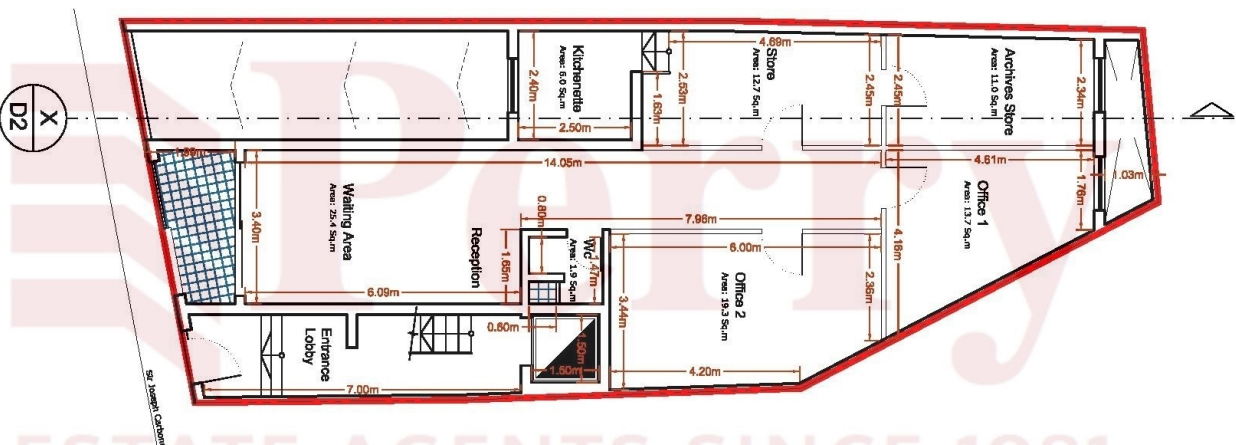


Proposed - Ground Floor Level
Scale 1:100
Class 4A Office
Area: 75 Sq.m

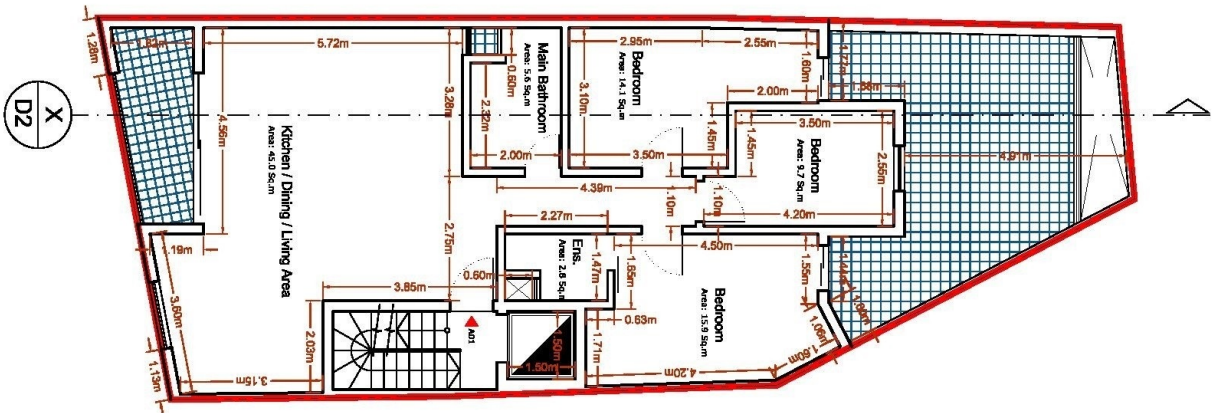

Proposed - Typical Floor Level
Scale 1:100


FA500963

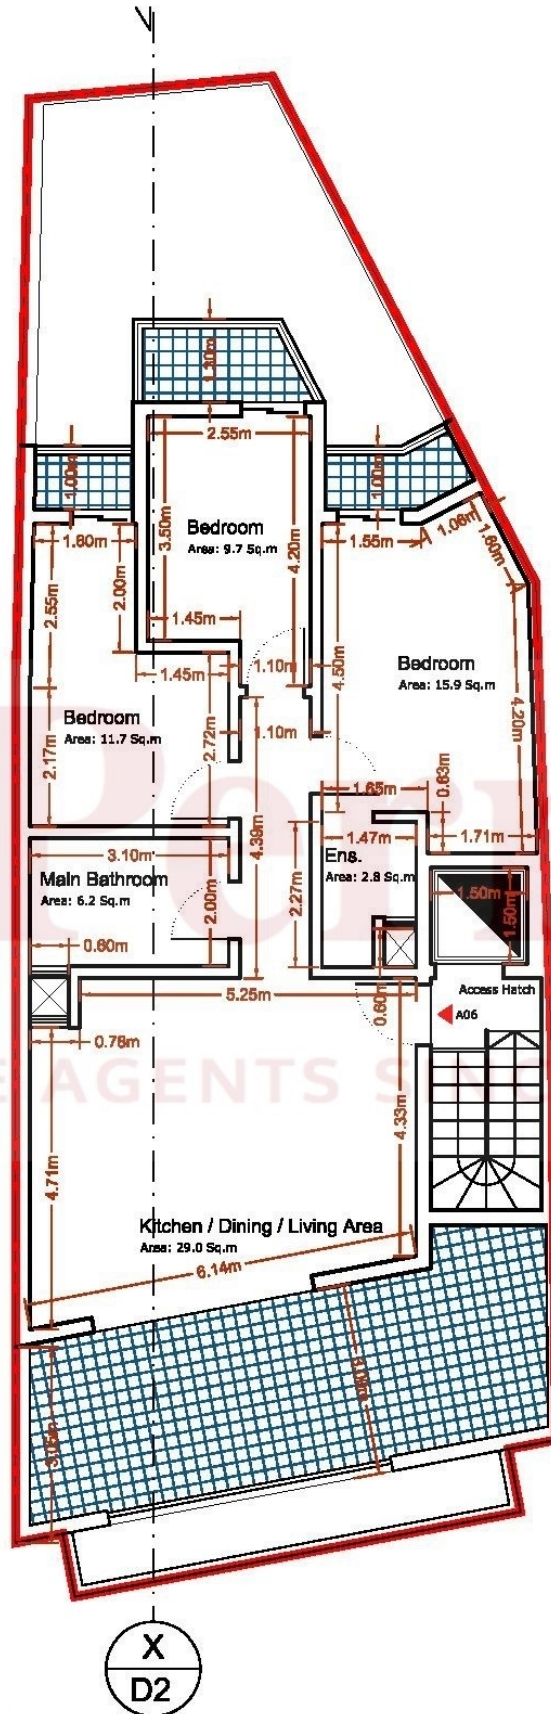


ESTATE AGENTS SINCE 1981

X
D2


FA500963 Proposed - Penthouse Floor Level
Scale 1:100

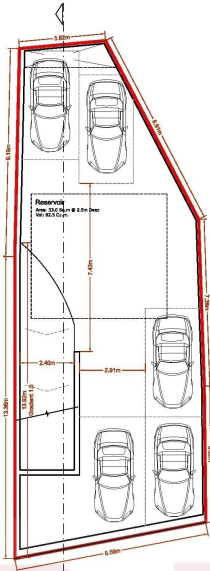


Proposed - Basement Floor Level
Scale 1:100

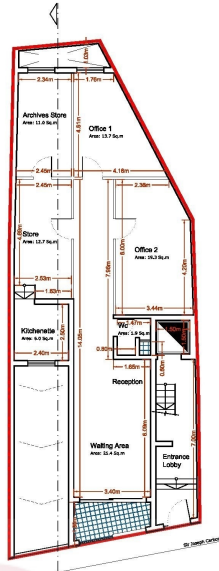


Proposed - Ground Floor Level
Scale 1:100
Case 4A Office Area: 19.4sq.m

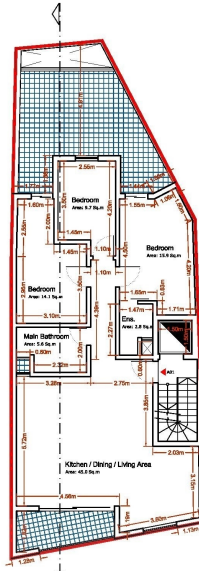


Proposed - First Floor Level
Scale 1:100

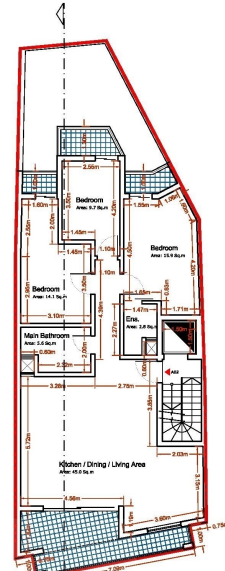


Proposed - Second Floor Level
Scale 1:100

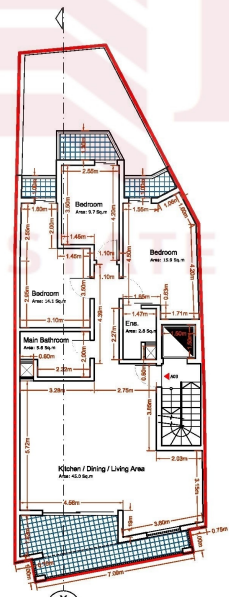


Proposed - Third Floor Level
Scale 1:100

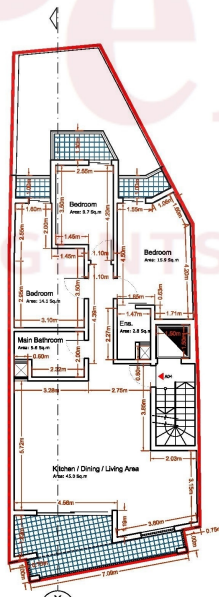


Proposed - Fourth Floor Level
Scale 1:100

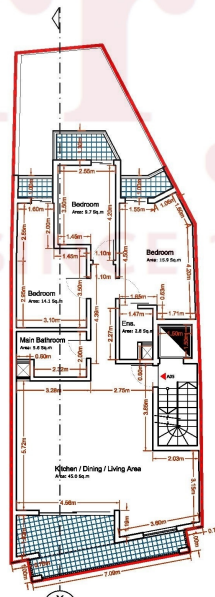

Proposed - Fifth Floor Level
Scale 1:100

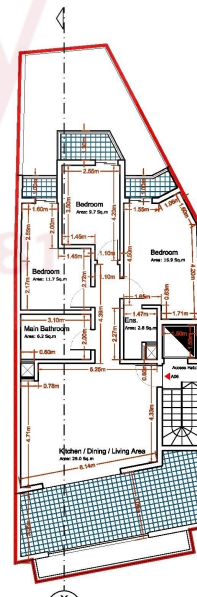


Proposed - Penthouse Floor Level
Scale 1:100

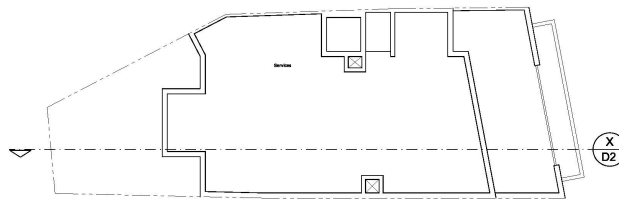

Proposed - Roof Floor Level
Scale 1:100

Site Area - 164 sq.m	
Offices	- Internal: 114.1 Sq.m / External: 6 Sq.m
Aprt. A01	- Internal: 114.0 Sq.m / External: 34 Sq.m
Aprt. A02	- Internal: 113.9 Sq.m / External: 21 Sq.m
Aprt. A03	- Internal: 113.9 Sq.m / External: 21 Sq.m
Aprt. A04	- Internal: 113.9 Sq.m / External: 21 Sq.m
Aprt. A05	- Internal: 113.9 Sq.m / External: 21 Sq.m
Aprt. A06	- Internal: 94.4 Sq.m / External: 34 Sq.m

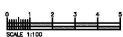

FA500963

