




Proposed recessed floor level 8

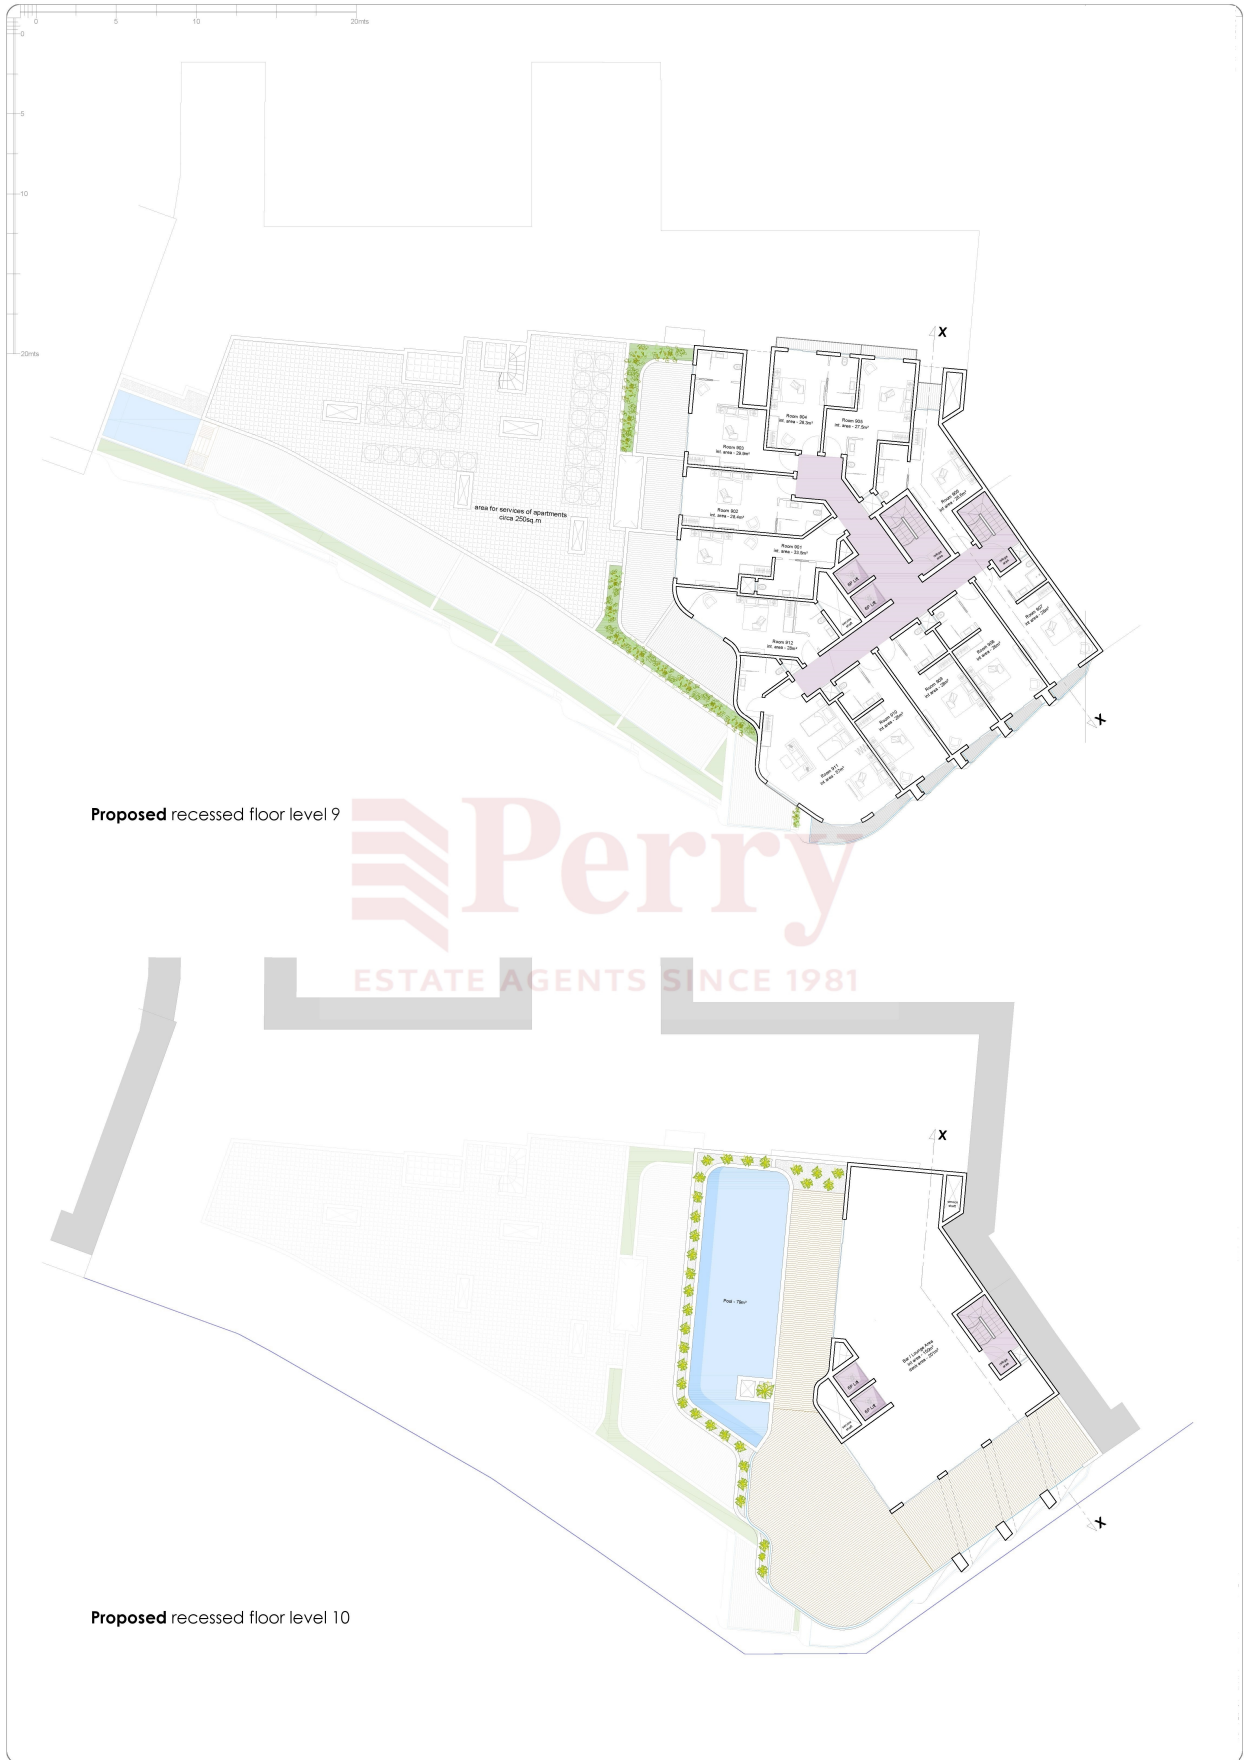

Proposed recessed floor level 9



Proposed recessed floor level 10