


205sqm

3.00 x 25.00 = 7.5M

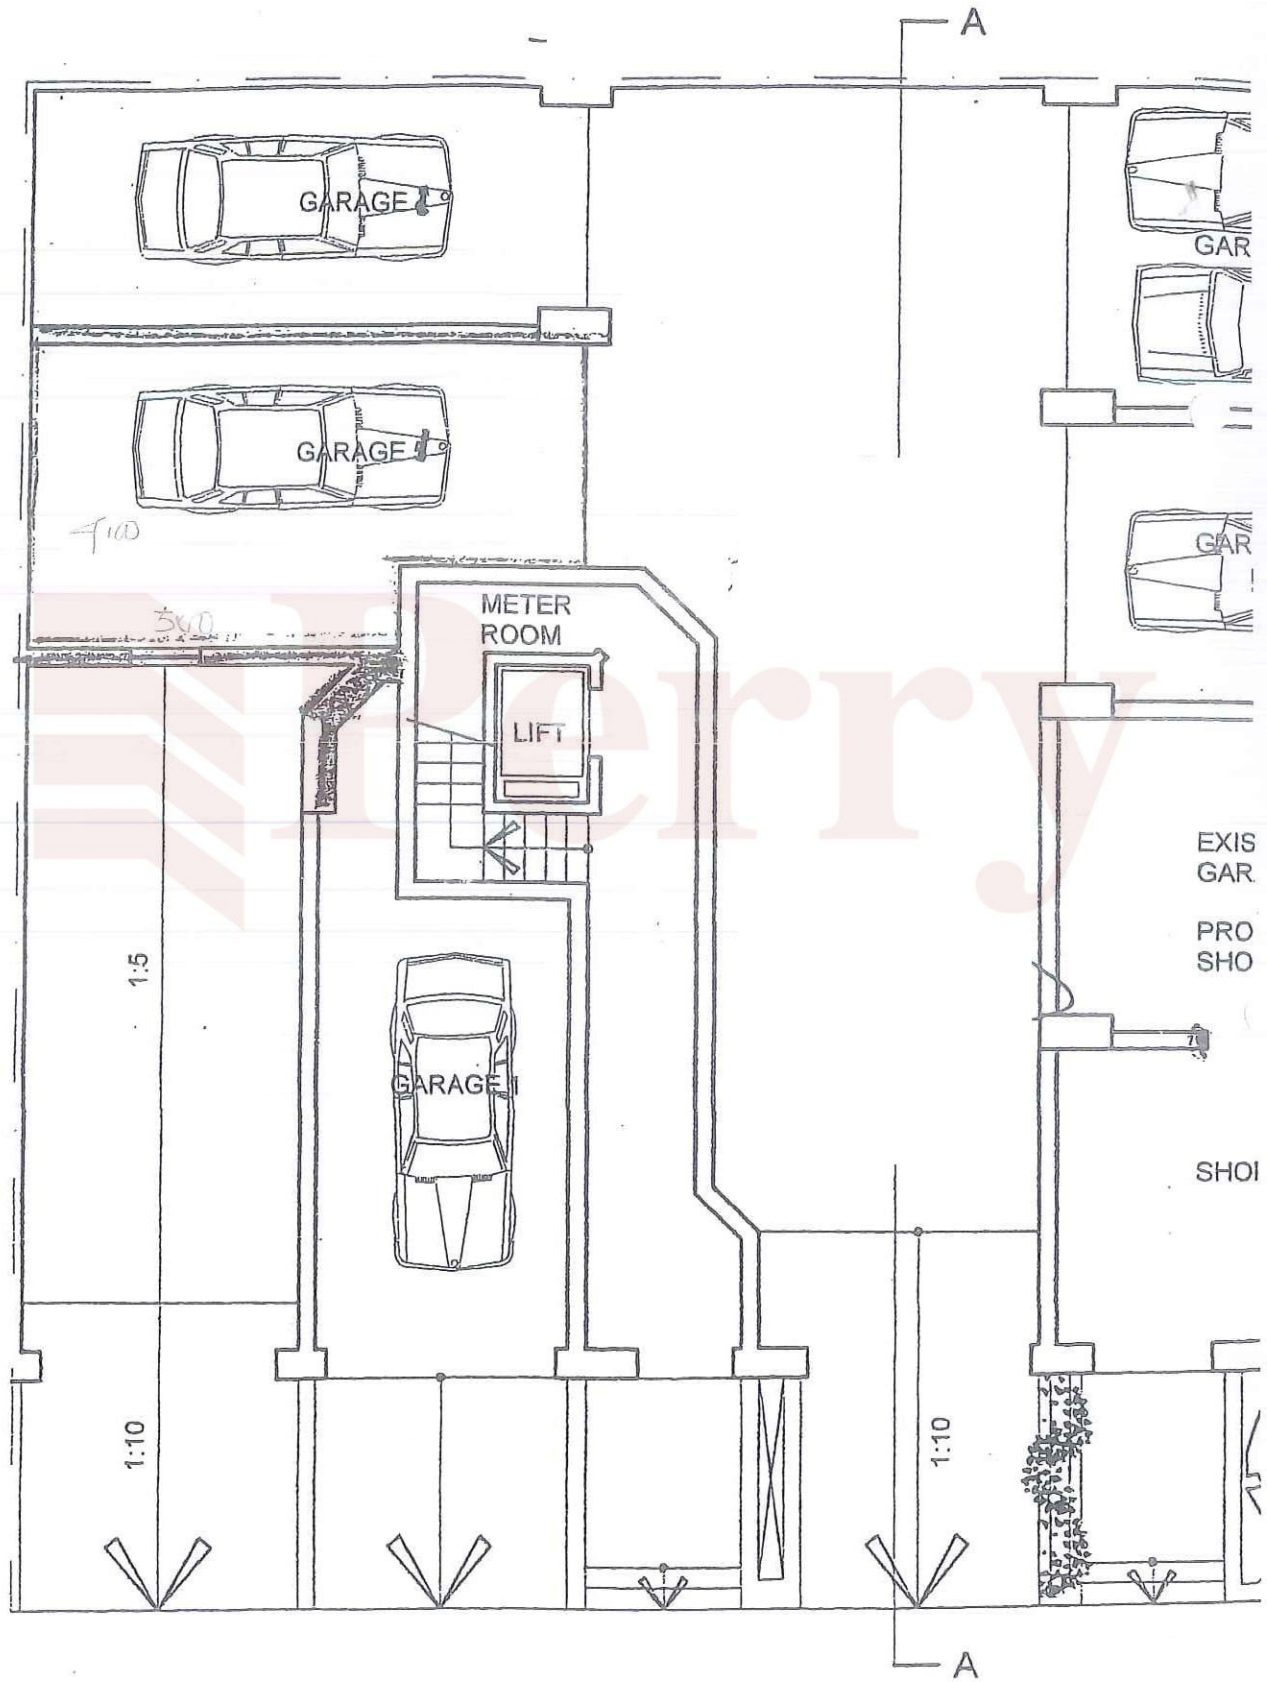

UPPER BASEMENT PLAN

Sc

II