





- Legend**
- ▽ Existing Site Levels
 - ▽ Proposed Site Levels

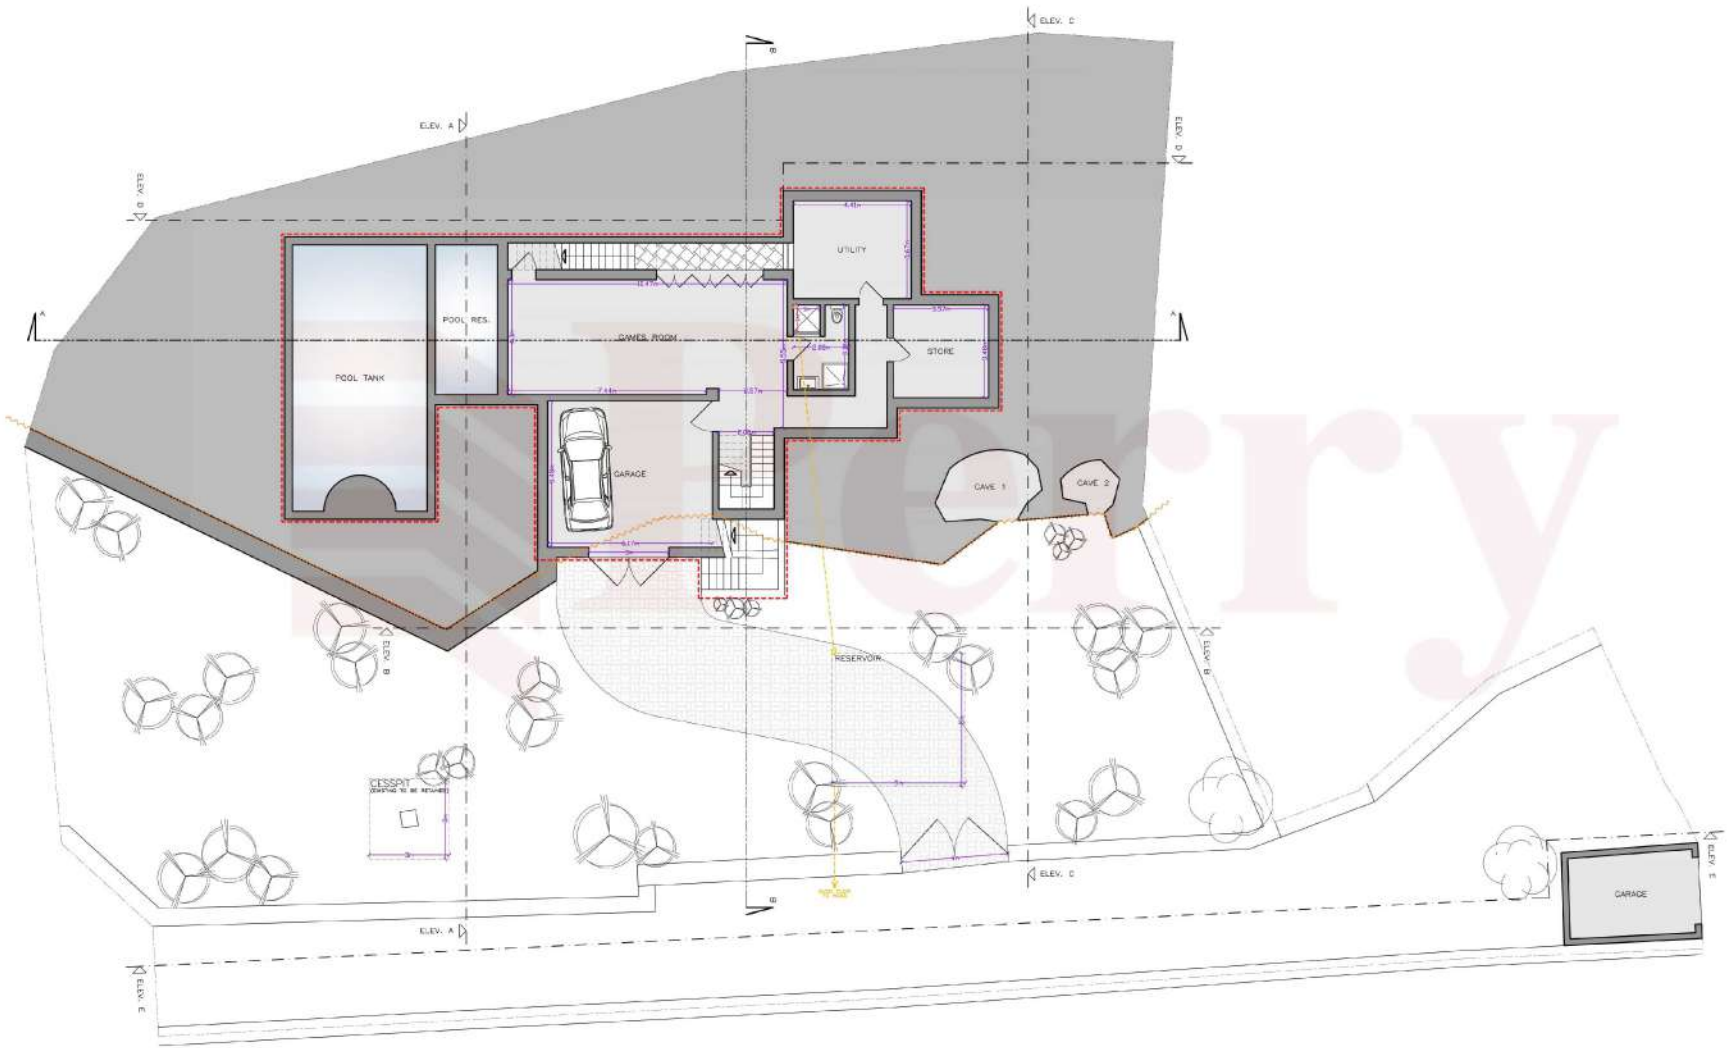

PROPOSED BASEMENT LEVEL
SCALE: 1:100

- Legend**
- Proposed Construction
 - Grass Blocks
 - Rain Water Pipes
 - Existing Rock Alignment
- For Vegetation Legend Refer To DWG 15098/05

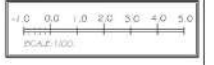

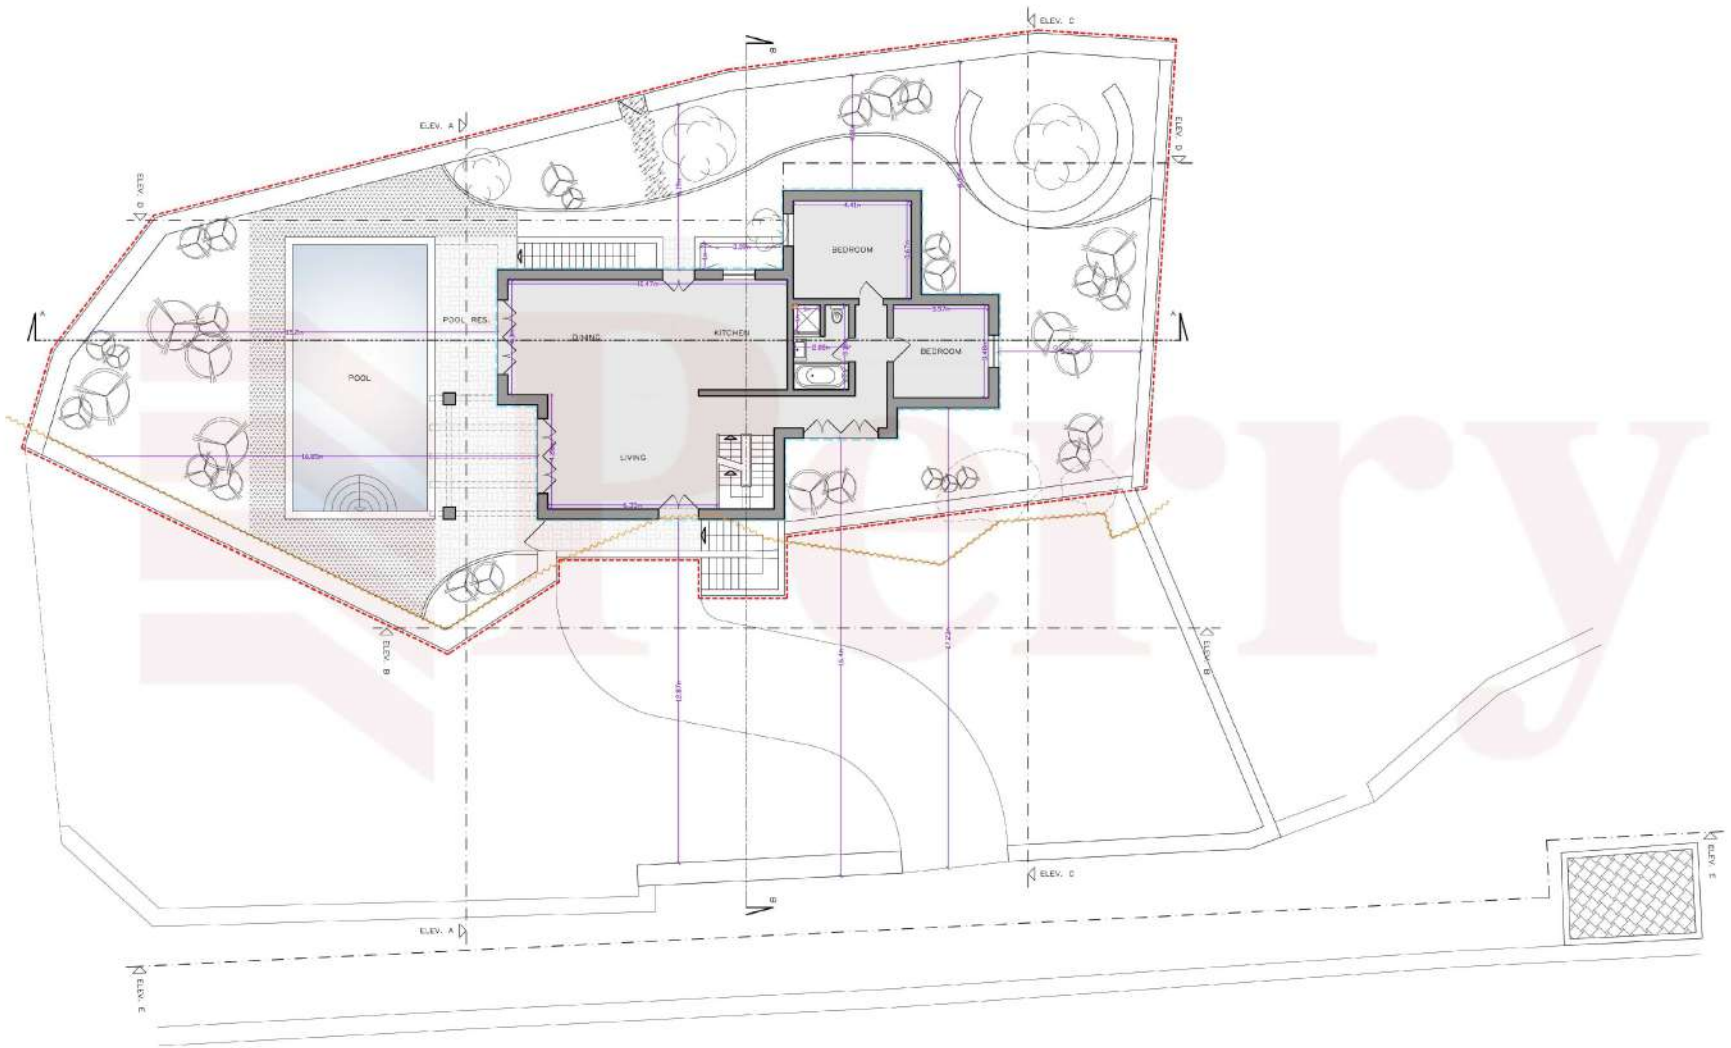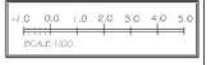

Site Area	159m ²
Dwelling	Gross Floor Area
Ground Floor	153m ²
Pool	5m ²
Deck	3m ²

PROPOSED GROUND FLOOR
SCALE: 1:100

Legend

- Proposed Construction
- Gross Floor Area (153m²)
- Grass Blocks
- Low Shrubs
- Rain Water Pipes
- Existing Rock Alignment

For Vegetation Legend Refer To DWG 15098/05