



ELEVATION




ELEVATION

SCALE 1:100






ELEVATION

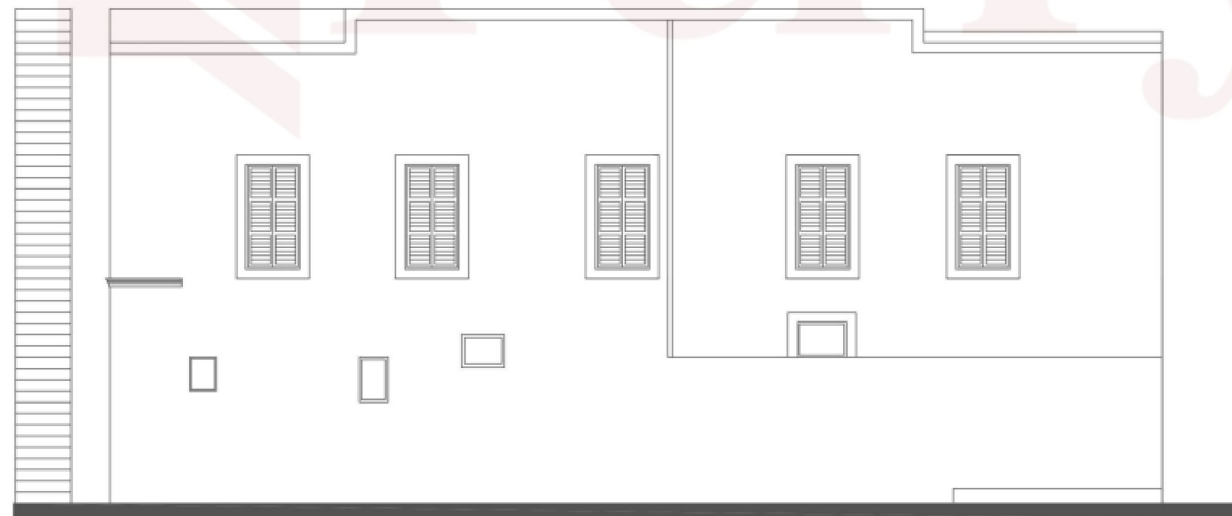

ELEVATION


SCALE 1:100



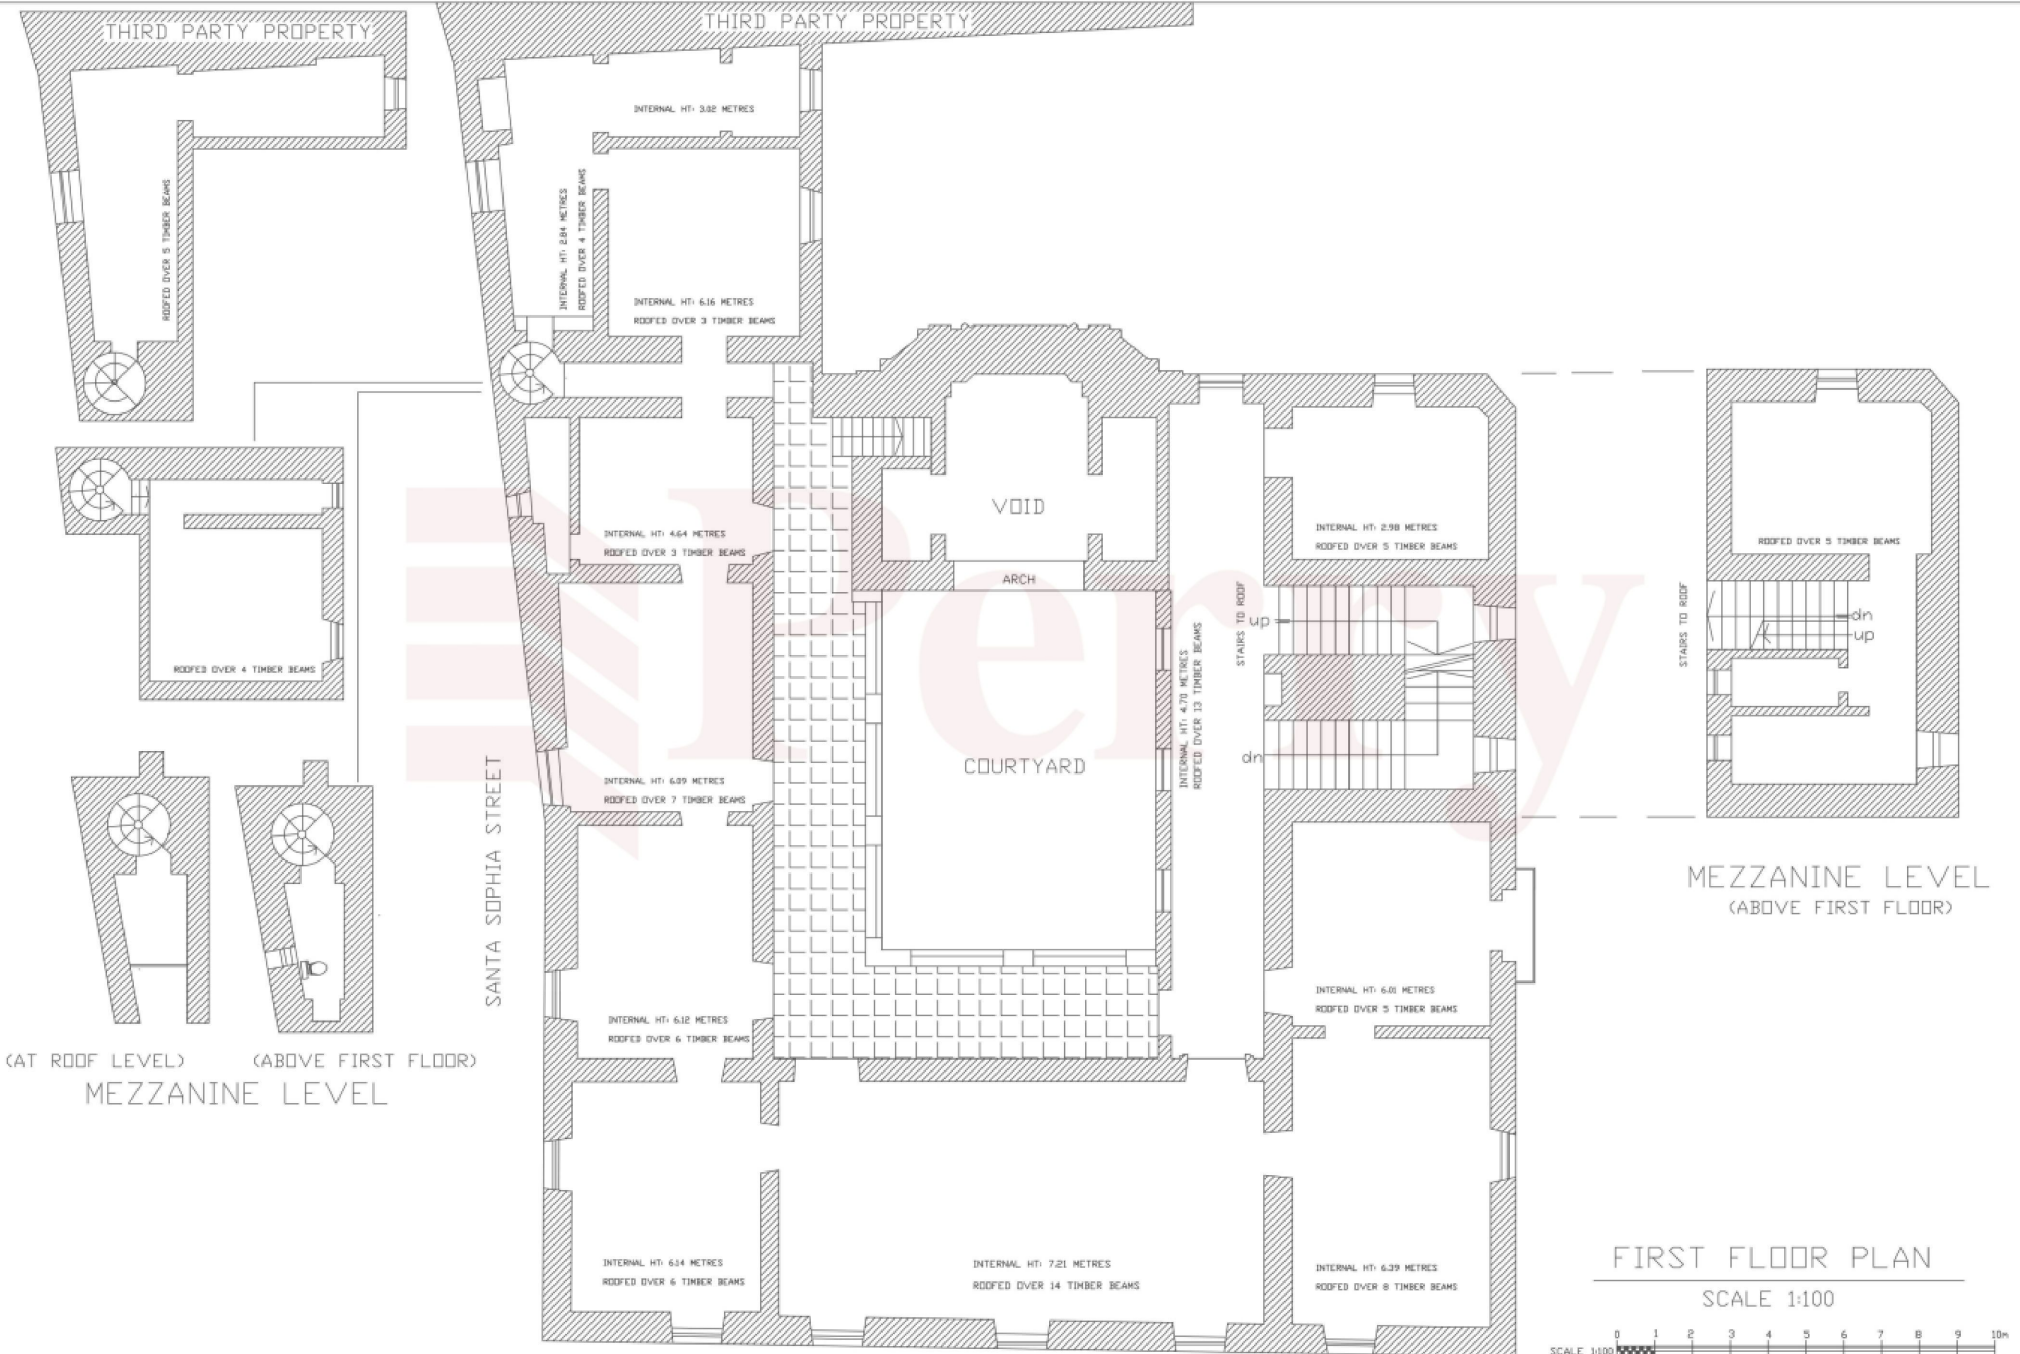


THIRD PARTY PROPERTY

ARCH

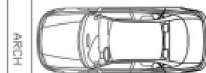

GARAGE

ARCH

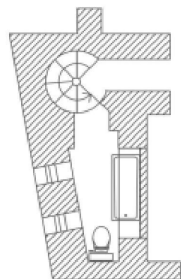

BATHROOM AT MEZZANINE LEVEL

DB

ARCH

COURTYARD

WELL

ARCADE

UP

DN

DB

ROOFED OVER BARREL VAULT

ROOFED OVER BARREL VAULT

ROOFED COFFERED BARREL VAULT

ROOFED STONE BARREL VAULT

ROOFED 4 STONE ARCHES

ROOFED 4 STONE ARCHES


ROOFED 4 STONE ARCHES

DB DRAINAGE BOX - CONNECTION TO PUBLIC SEWER

DB

GROUND FLOOR PLAN
SCALE 1:100



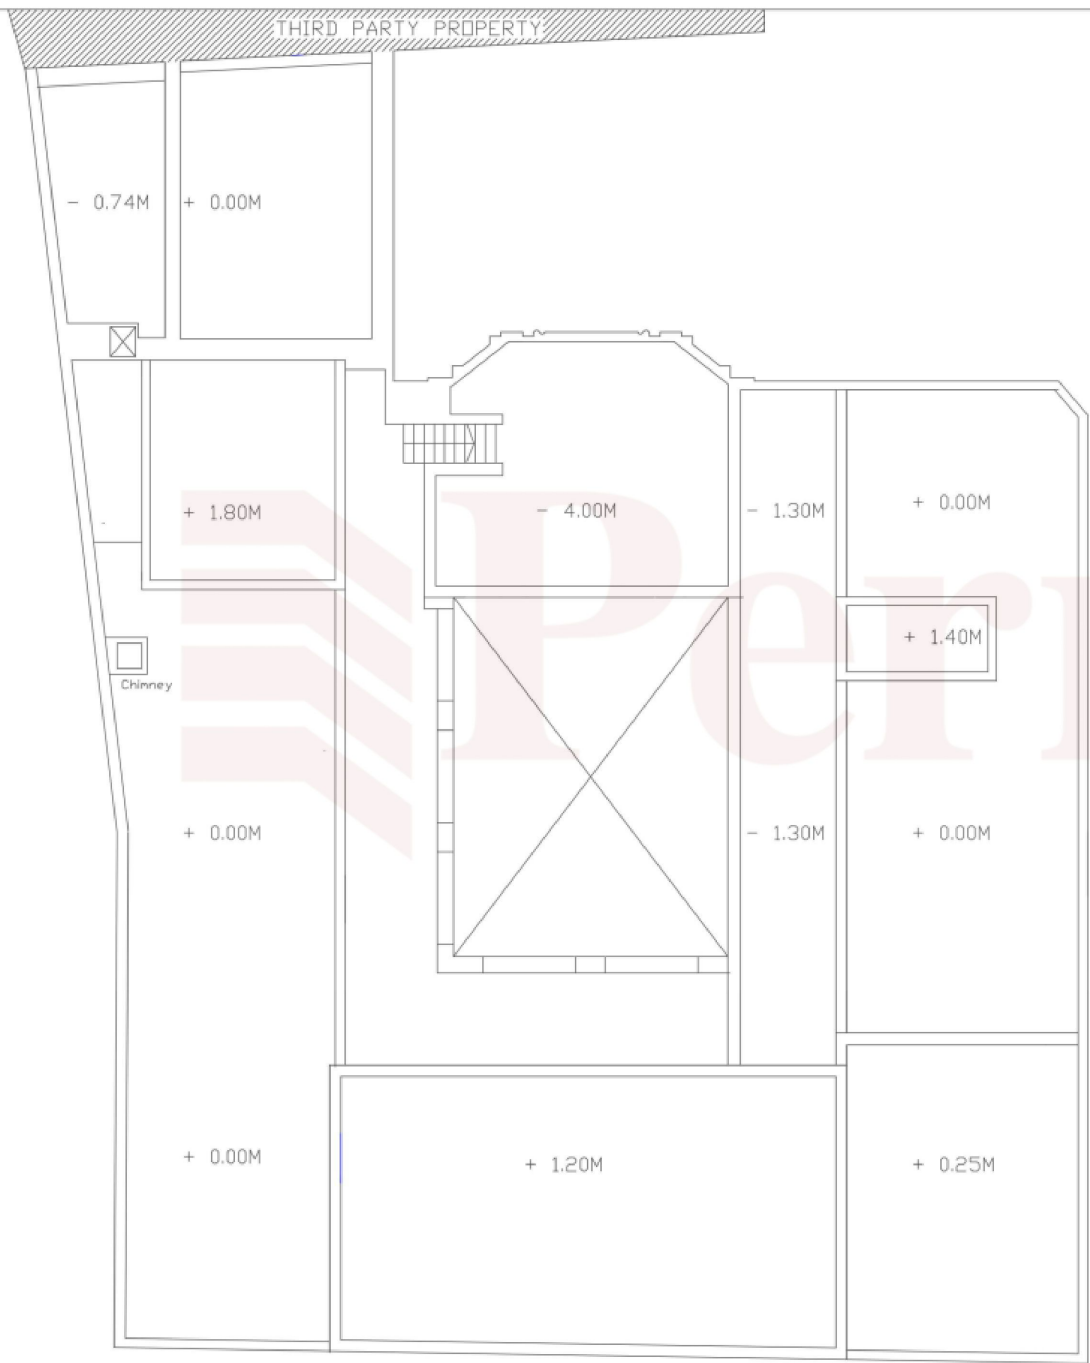

ROOF PLAN
SCALE 1:100

