



250k. per Annum.

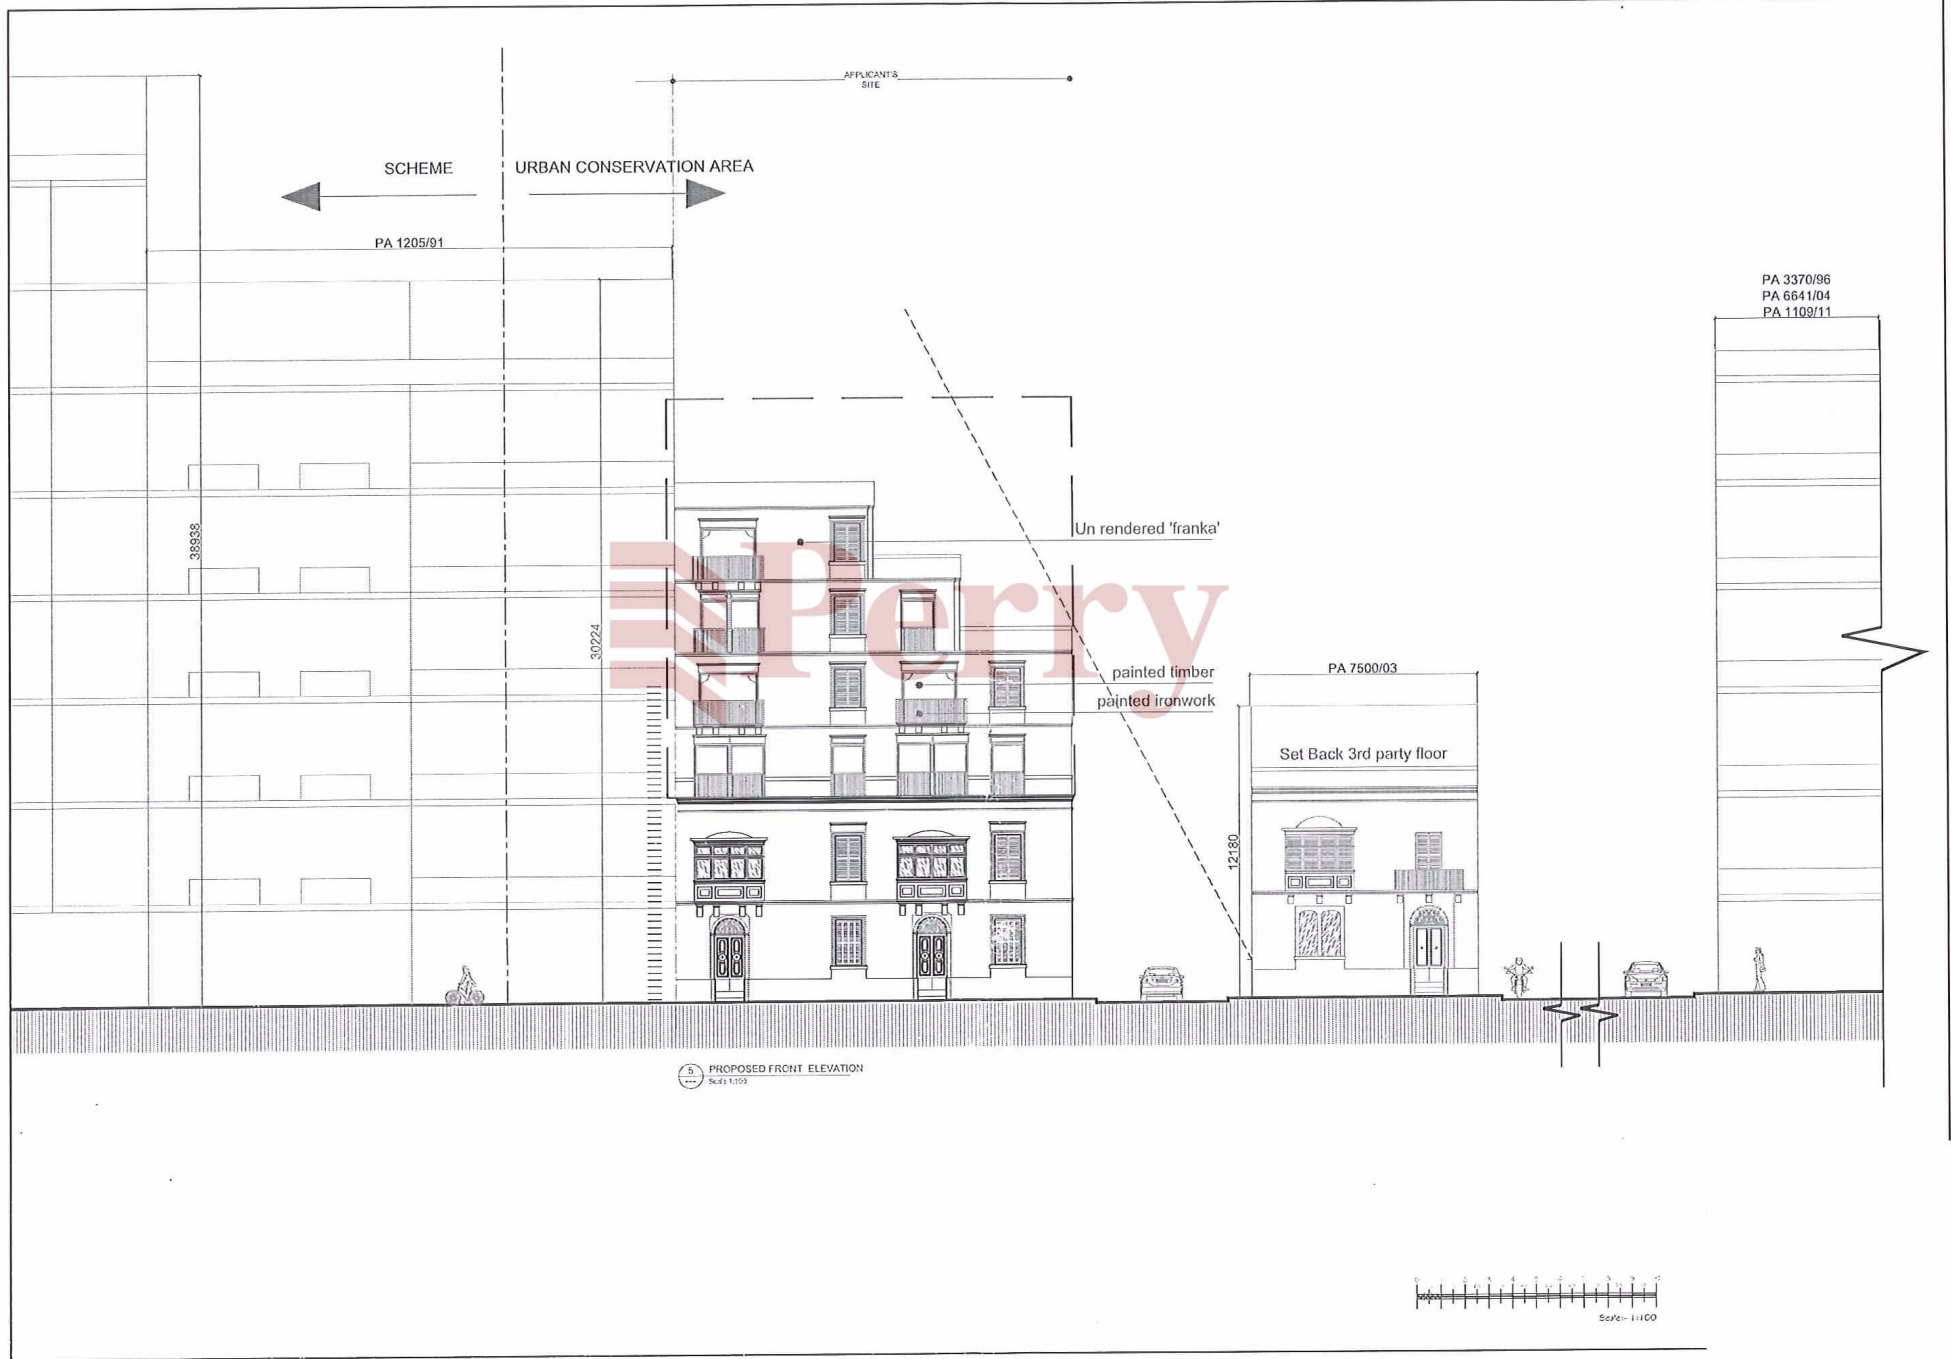

190


SCREENED SERVICES

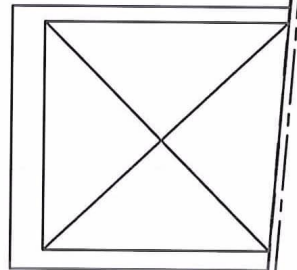


 Perry

PROPOSED ROOF PLAN


P
C
C
C
S

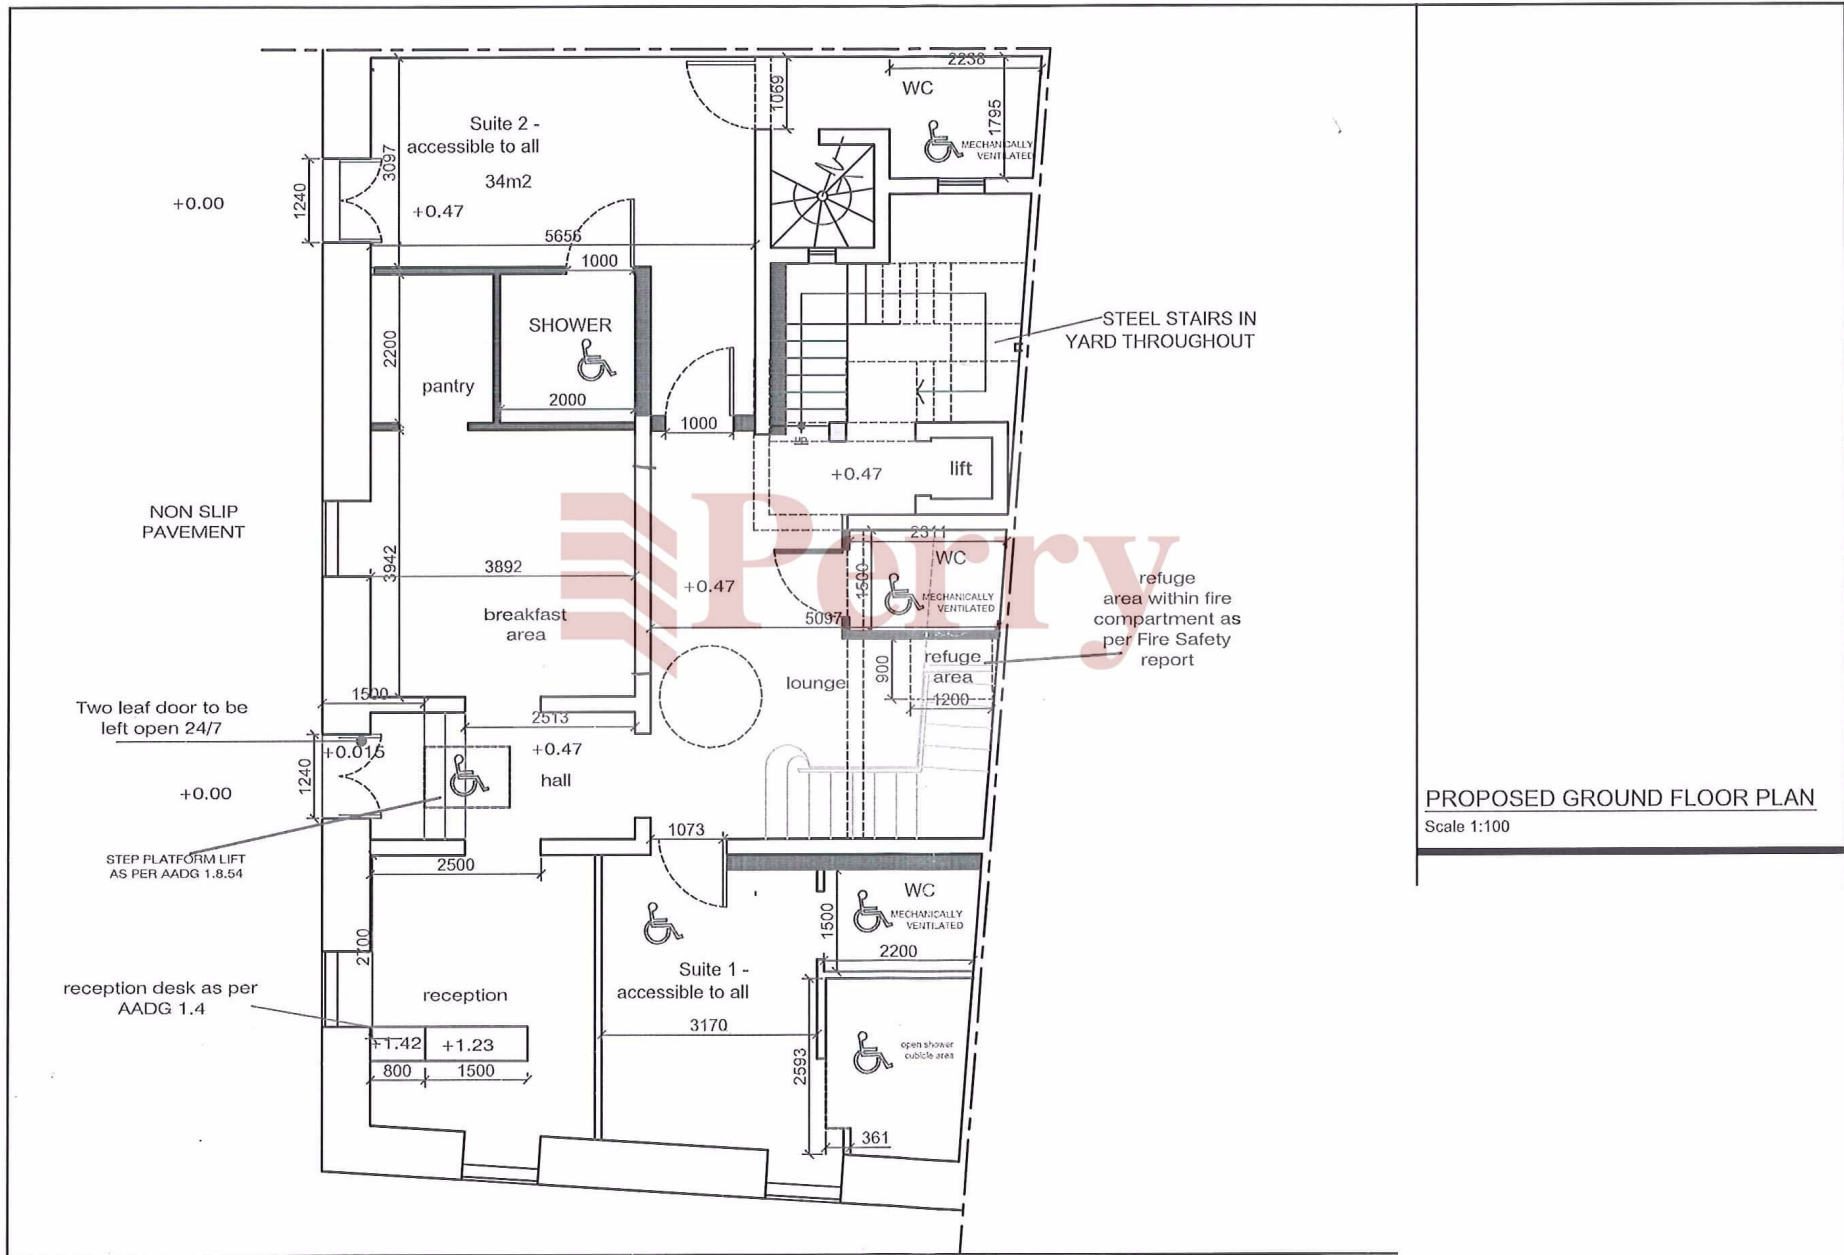

PROPOSED GROUND FLOOR PLAN
 Scale 1:100

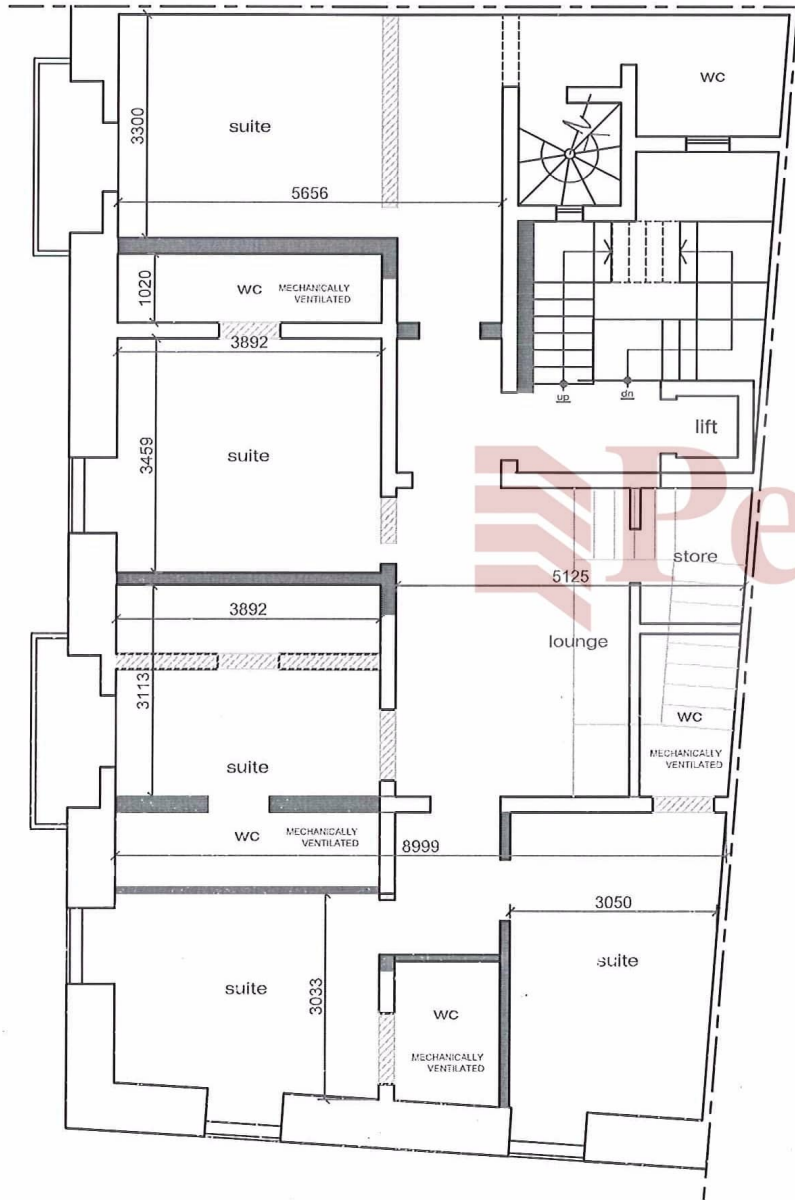


PROPOSED FIRST FLOOR PLAN

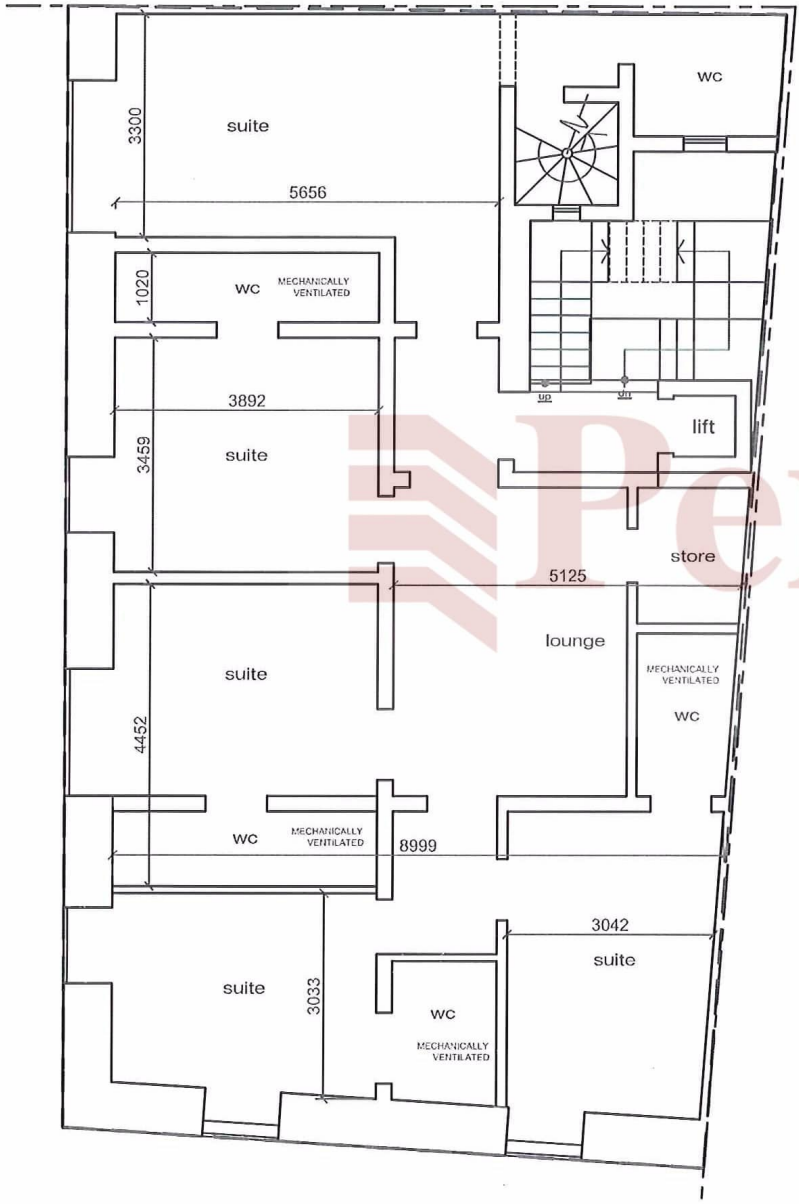


PROPOSED 2ND FLOOR PLAN


Scale 1:100

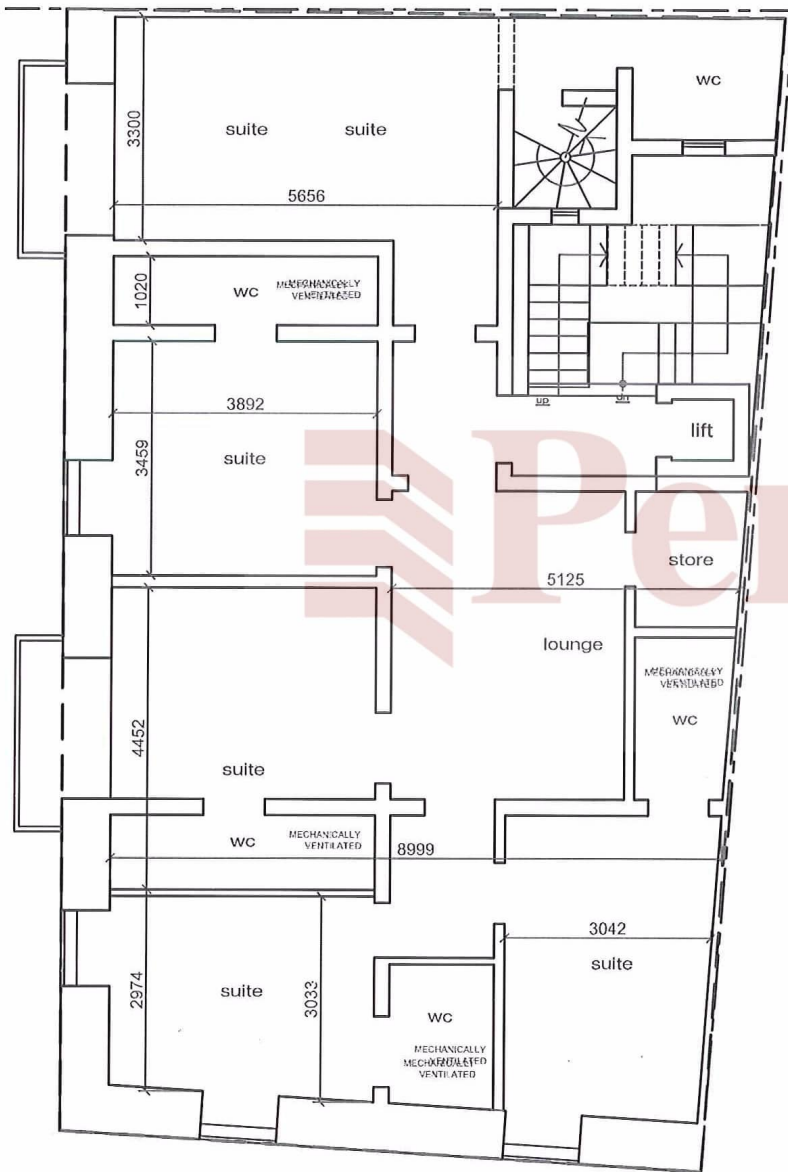

PROPOSED 3RD FLOOR PLAN
 Scale 1:100

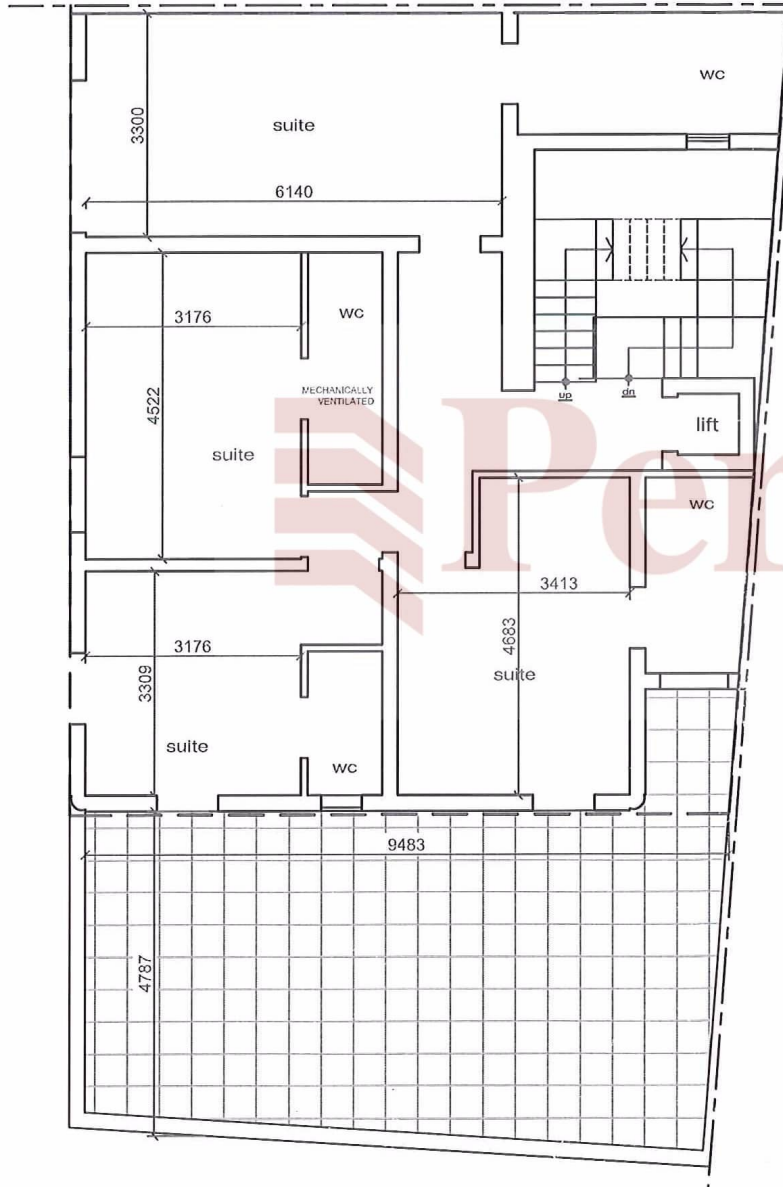

PROPOSED 4TH FLOOR PLAN
Scale 1:100

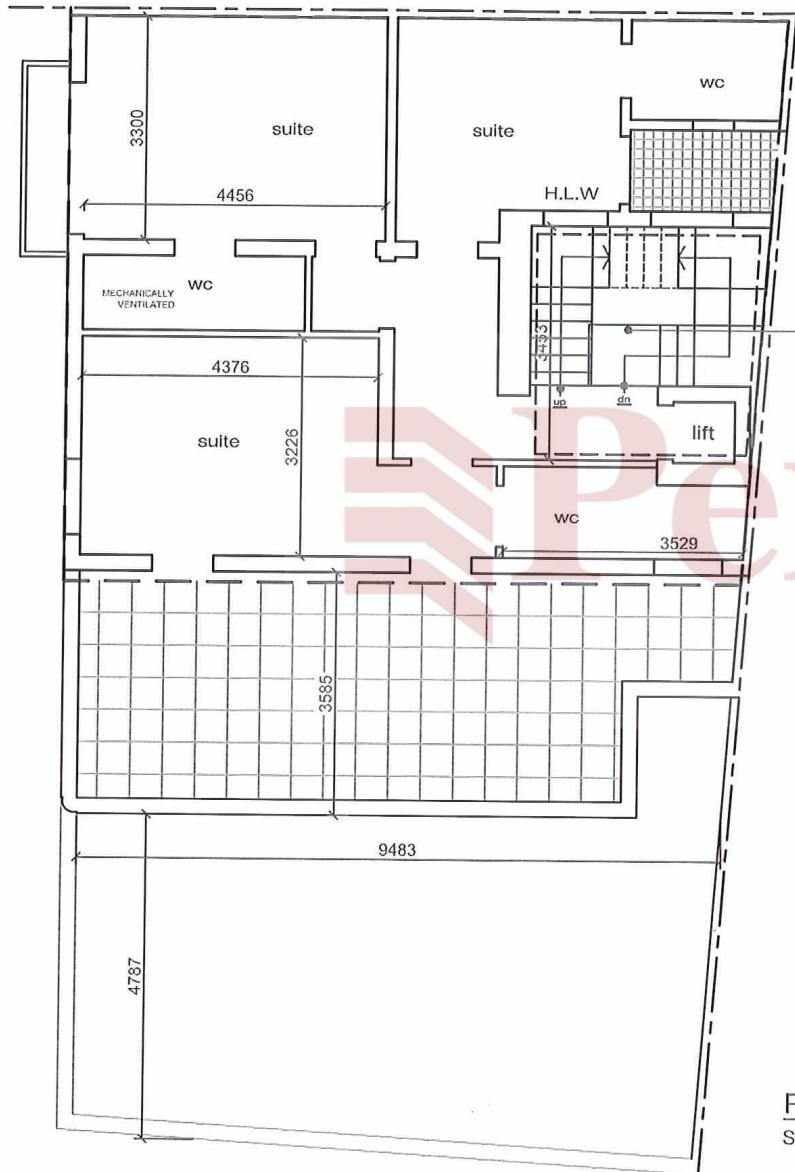

Area roofed over at lower level to allow ventilation from High Level Window

PROPOSED 5TH FLOOR PLAN

Scale 1:100