




Sem Basement Level (As approved)
Scale 1:100

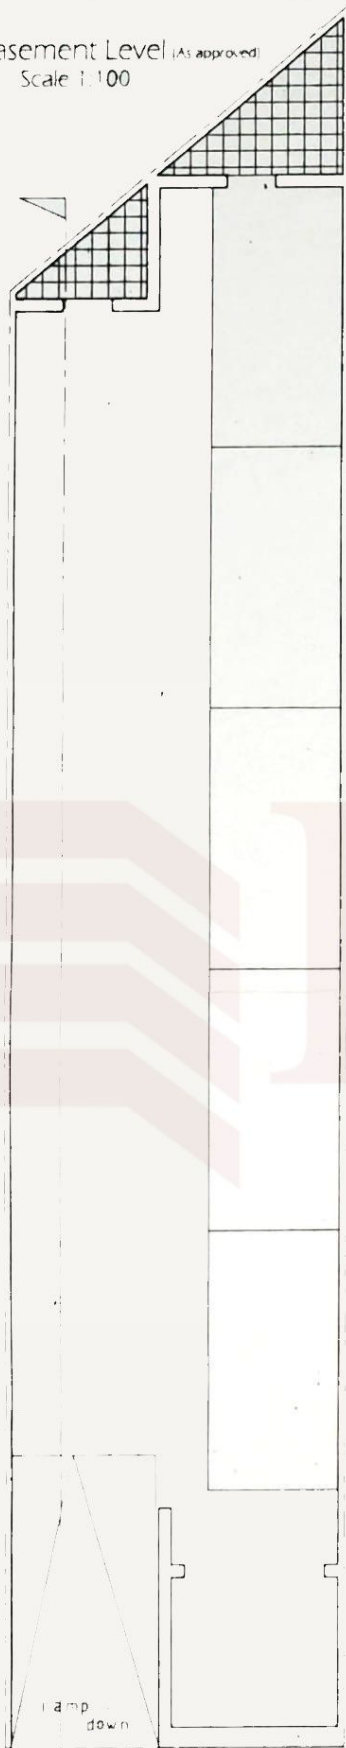

Ground Floor (As approved)
Scale 1:100

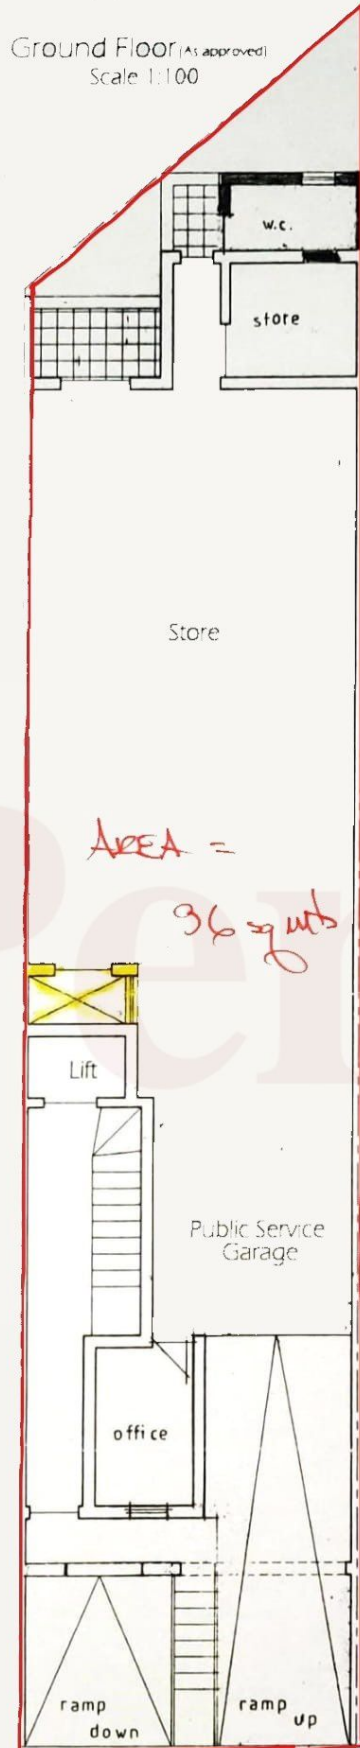

1st, 2nd & 3rd Floors (As approved)
Scale 1:100

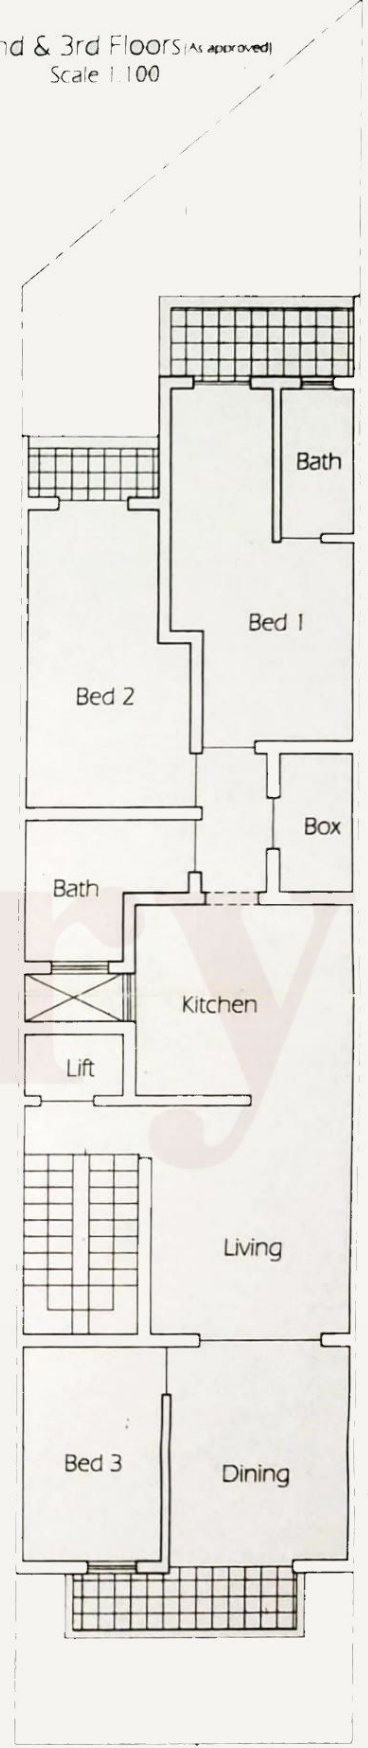

1st, 2nd

