





click on it

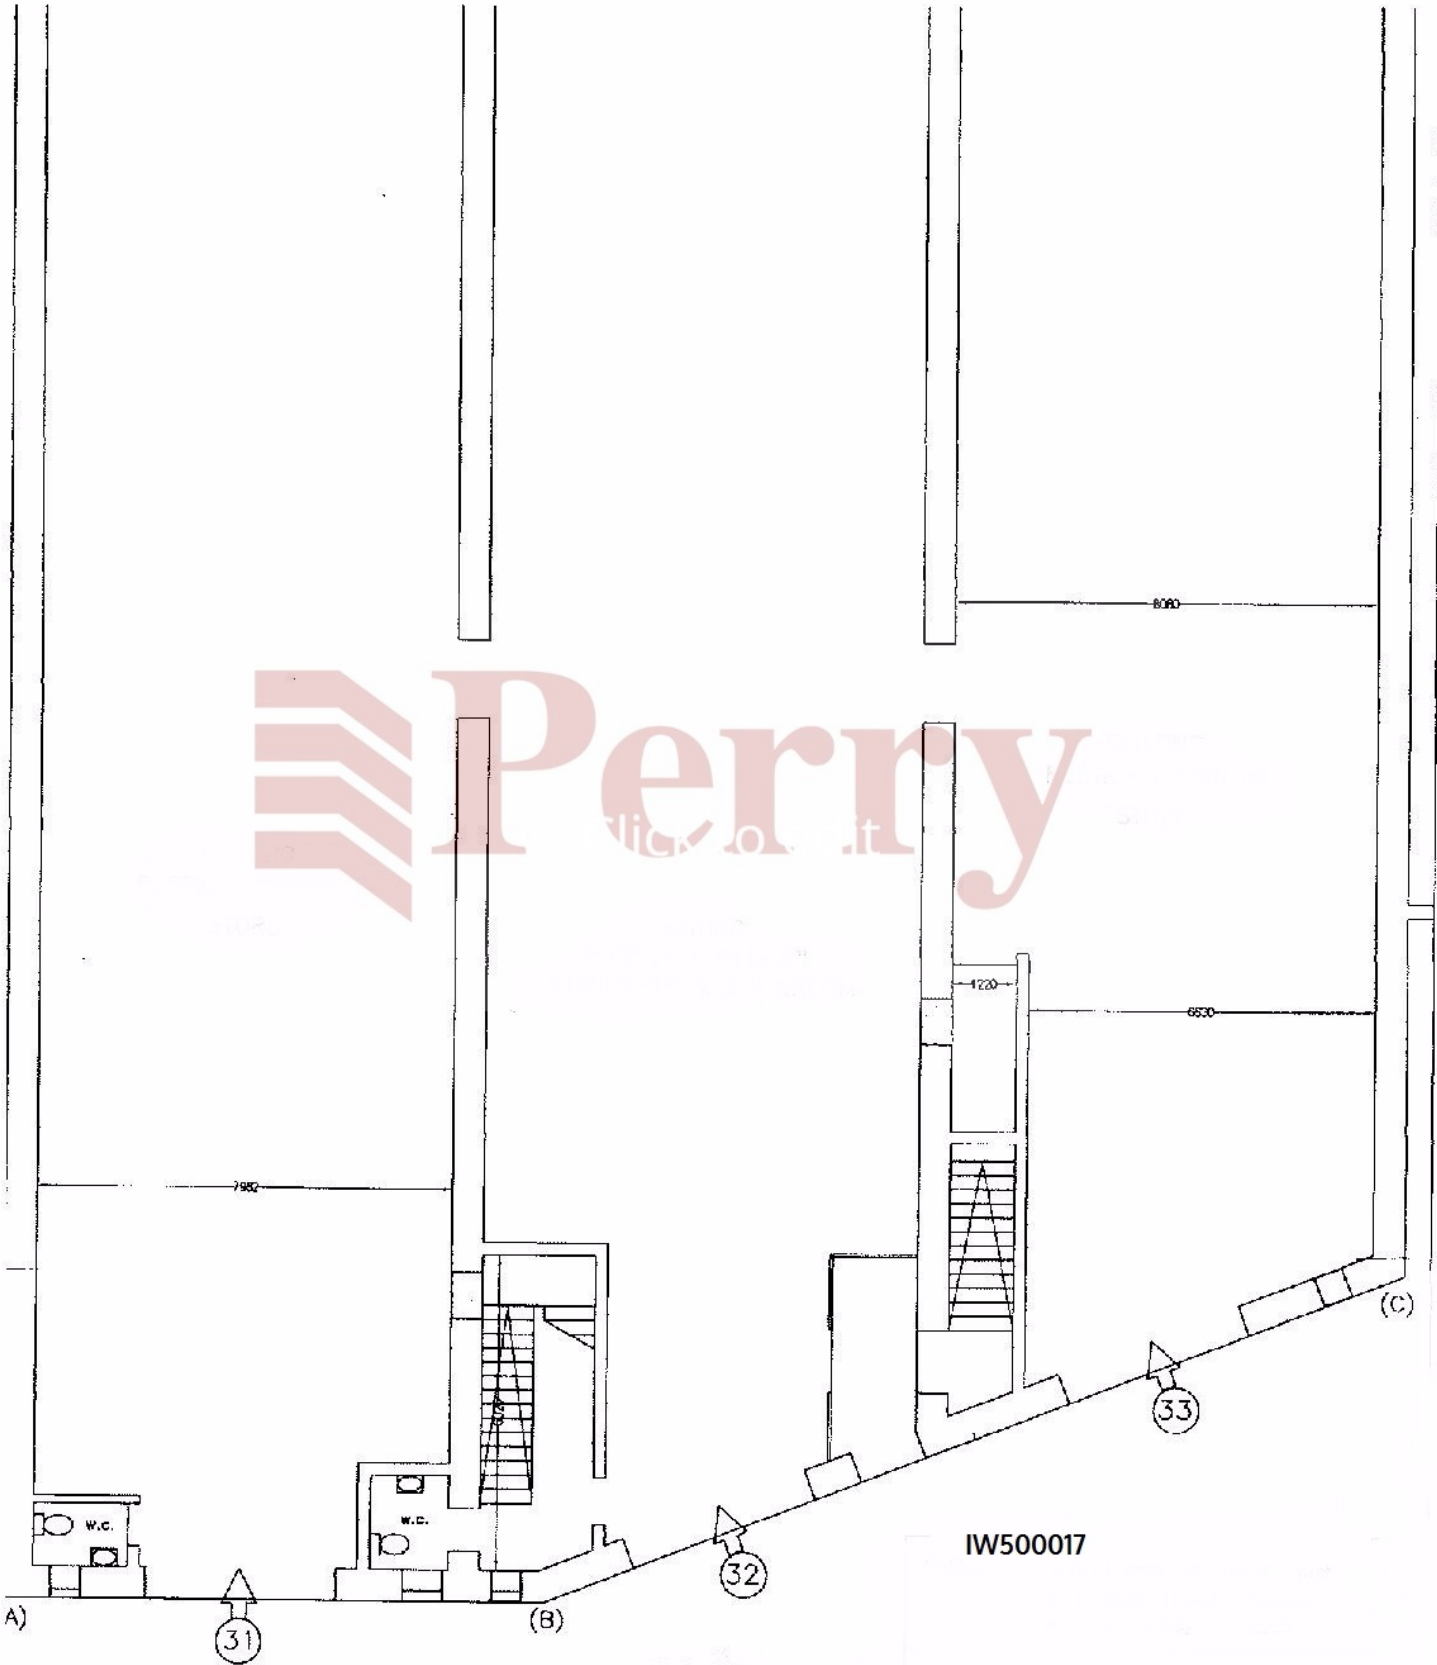

IW500017

PLAN

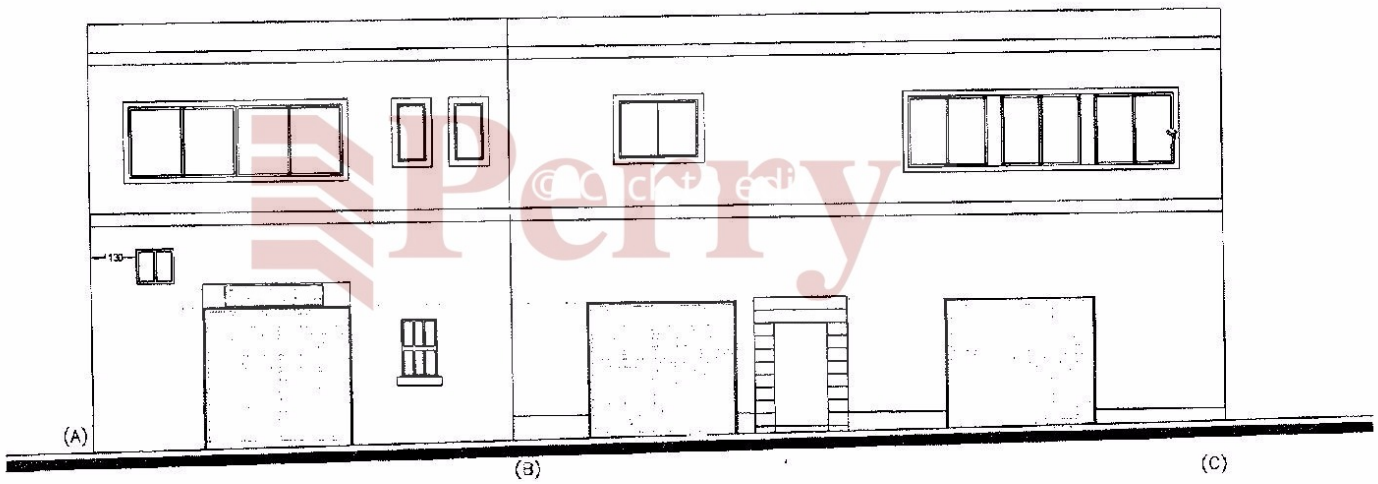

FRONT ELEVATION  
AS EXISTING

IW500017