


Existing Ground Floor
Scale: 1:100



Existing Section A-A
Scale: 1:100

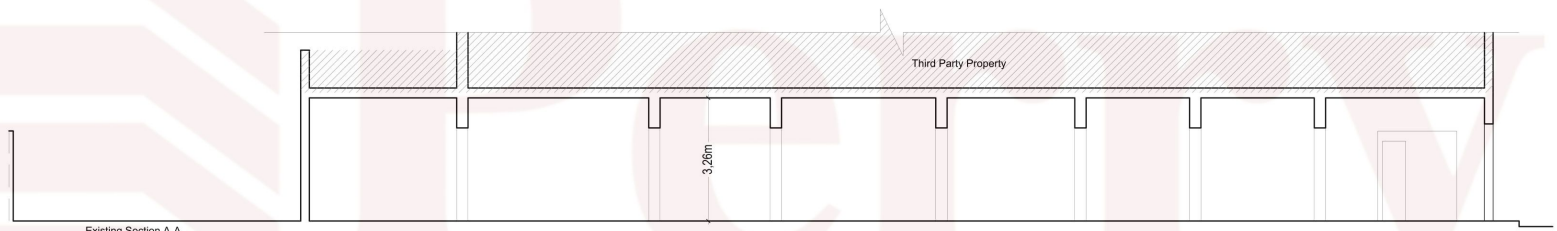

Existing Elevation
Scale: 1:100

