


P4 PROPOSED BASEMENT LEVEL -1
 D2 Scale 1:200



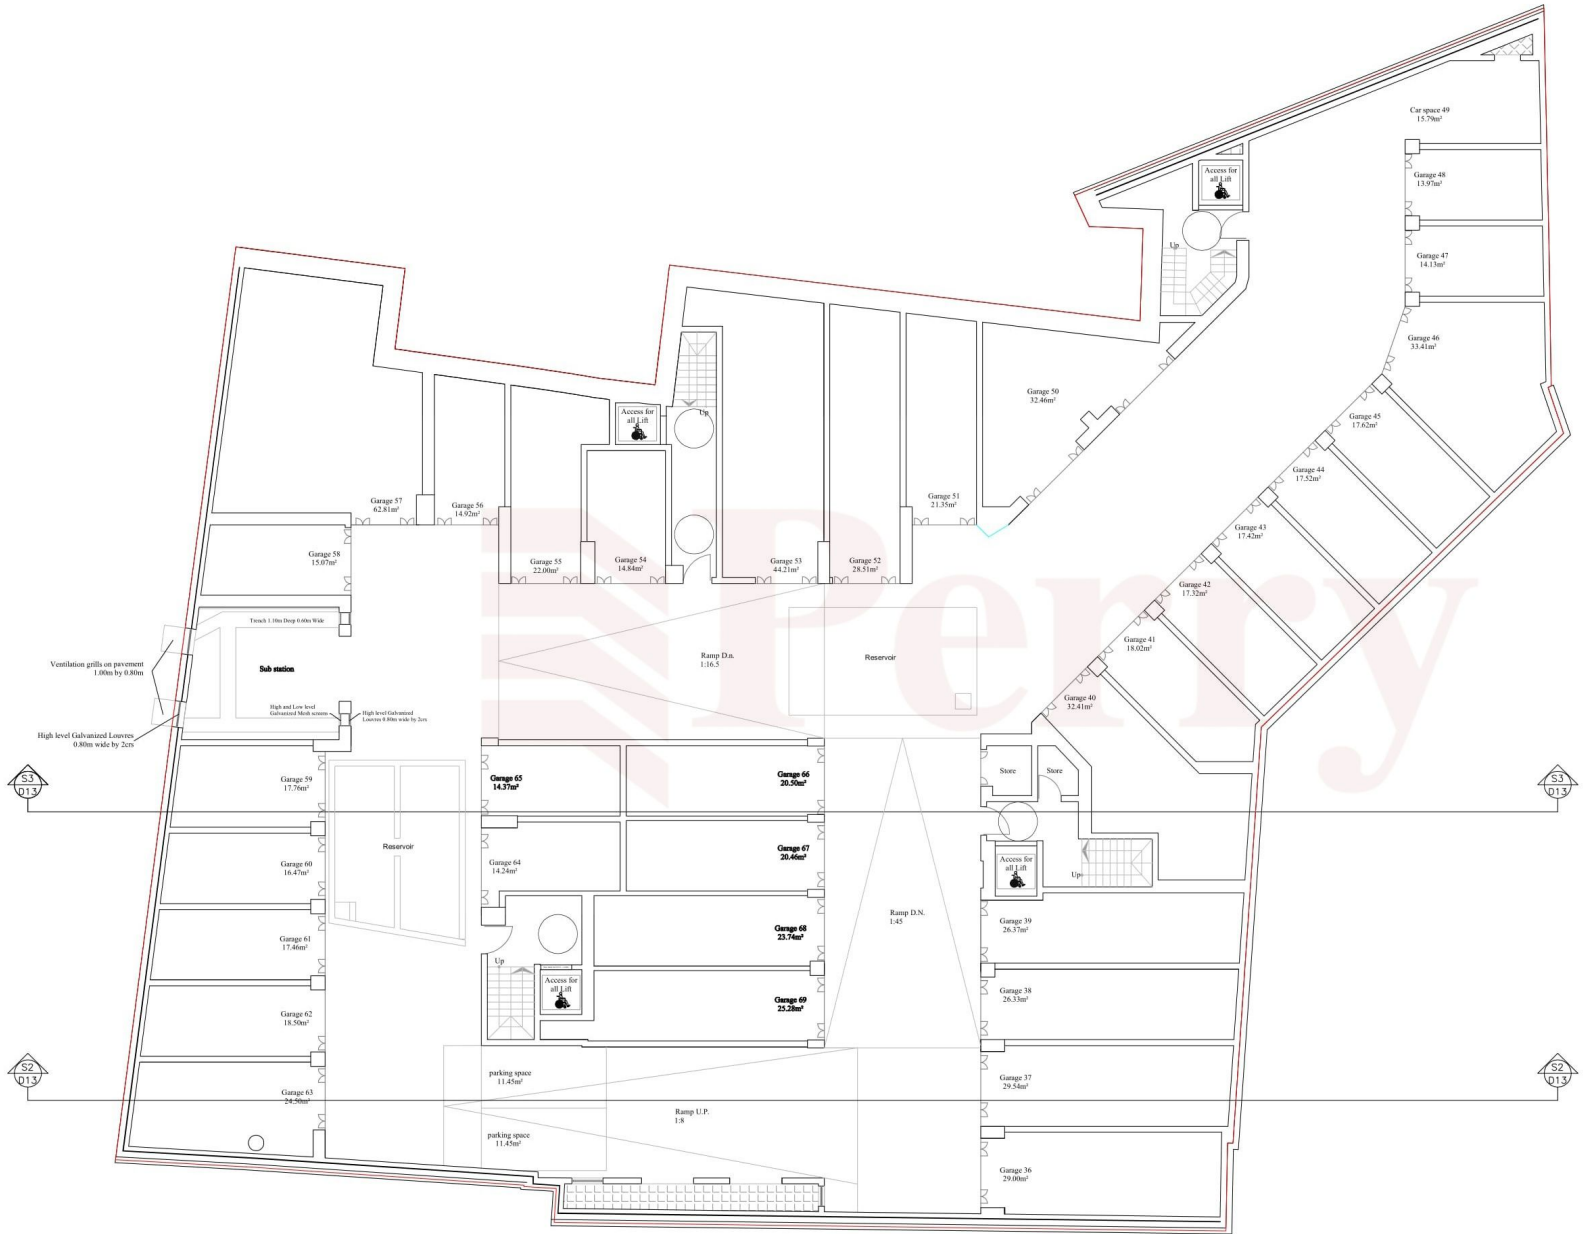

(P2) PROPOSED BASEMENT LEVEL -2
 (D1) Scale 1:200

