


NO. BEDS	UNIT TYPE	UNIT No	INTERNAL AREA	EXTERNAL AREA	GROSS FLOOR AREA
3Bed	Maisonette	B1	113.5 sq.m	34.6 sq.m	125 sq.m
3Bed	Maisonette	B2	125 sq.m	40.5 sq.m	136.5 sq.m
3Bed	Maisonette	A2	150.2 sq.m	10.5 sq.m	161 sq.m
	Commercial		74.5 sq.m	-	-

Child Care Centre Areas (areas excluding area of planters)		
	Areas	Areas
Gross Internal Area	194 sq.m	Net Internal Area 176 sq.m
Gross total external (play) area	48.8 sq.m	Net total external (play) area 46.81 sq.m
Gross covered external (play) area	11.6 sq.m	Net covered external (play) area 11.21 sq.m
Gross uncovered external (play) area	37.2 sq.m	Net uncovered external (play) area 35.6 sq.m
Gross total Area	242.80 sq.m	Net Total Area 222.81 sq.m

GROUND FLOOR
Scale 1:100

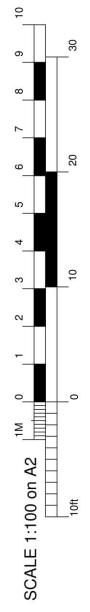

- To Construct
- To Demolish


THIRD PARTY PROPERTY

THIRD PARTY PROPERTY

THIRD PARTY PROPERTY

THIRD PARTY PROPERTY


THIRD PARTY PROPERTY

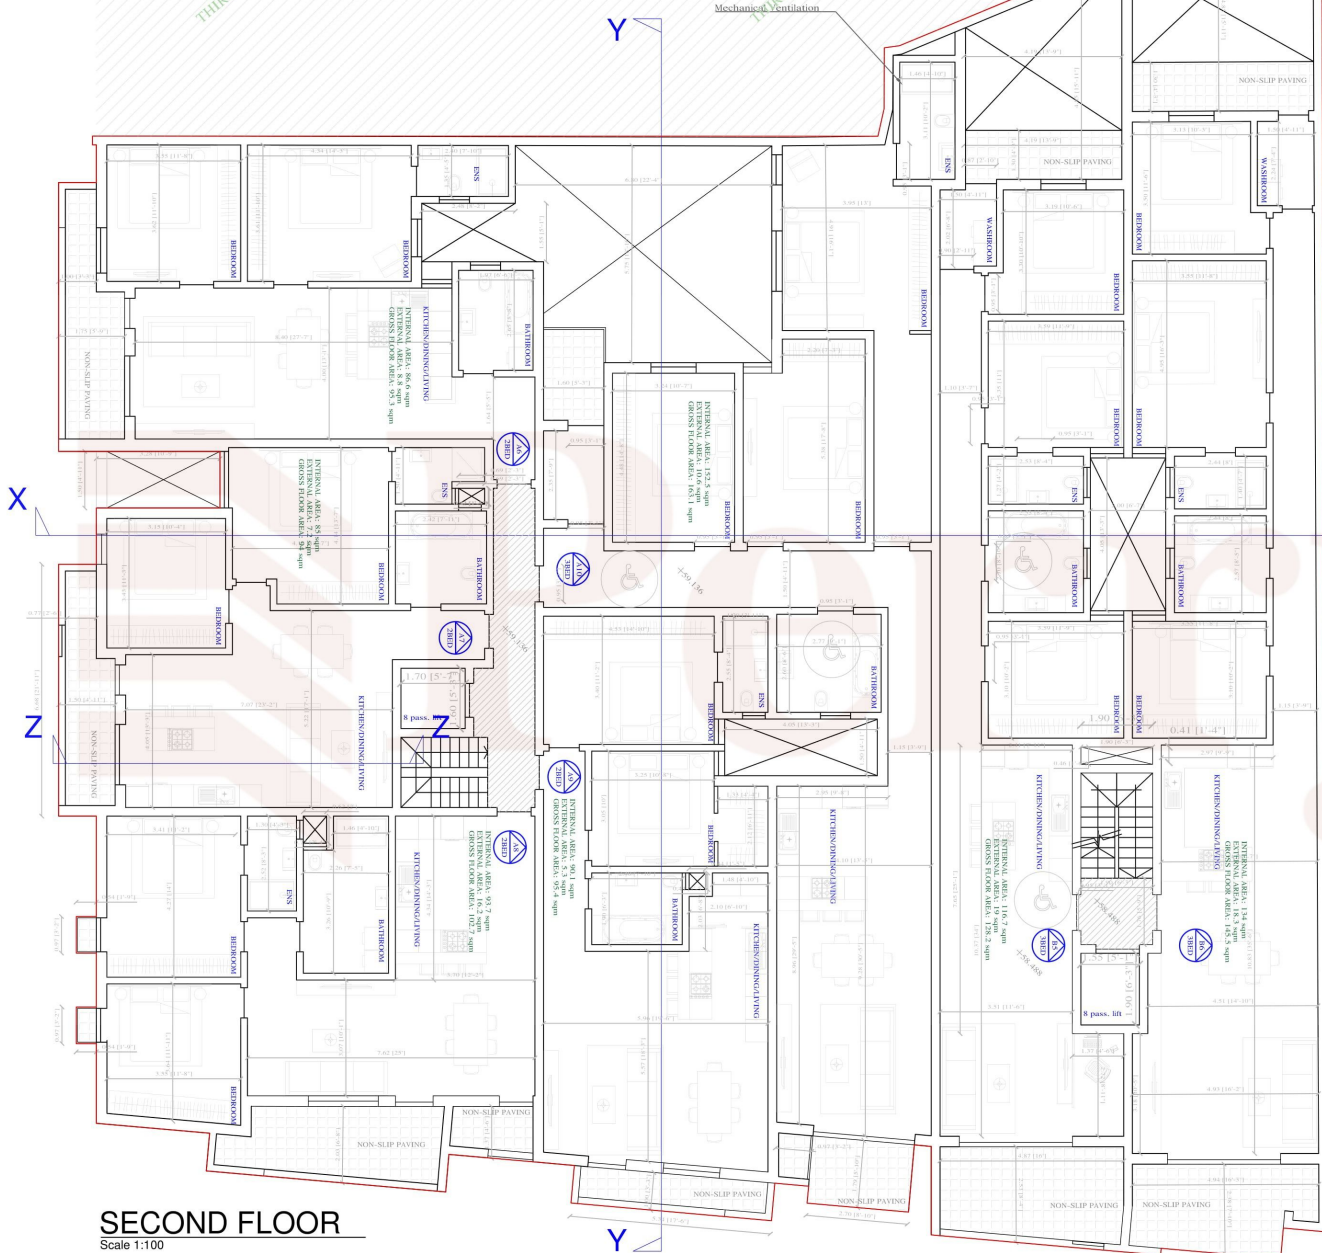


SECOND FLOOR
Scale 1:100

NO. BEDS	UNIT TYPE	UNIT No	INTERNAL AREA	EXTERNAL AREA	GROSS FLOOR AREA
3Bed	Apartment	B5	116.7 sq.m	19 sq.m	128.2 sq.m
3Bed	Apartment	B6	134 sq.m	18.3 sq.m	145.5 sq.m
2Bed	Apartment	A6	86.6 sq.m	8.8 sq.m	95.3 sq.m
2Bed	Apartment	A7	85 sq.m	7.2 sq.m	92.2 sq.m
2Bed	Apartment	A8	93.7 sq.m	16.2 sq.m	102.7 sq.m
2Bed	Apartment	A9	90.1 sq.m	5.3 sq.m	95.4 sq.m
3Bed	Apartment	A10	152.5 sq.m	10.6 sq.m	163.1 sq.m


- To Construct
- To Demolish

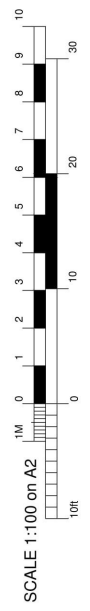

NO. BEDS	UNIT TYPE	UNIT No	INTERNAL AREA	EXTERNAL AREA	GROSS FLOOR AREA
3Bed	Penthouse	A21	136.4 sq.m	53 sq.m	147.9 sq.m
3Bed	Penthouse	A22	129 sq.m	98 sq.m	140.5 sq.m
3Bed	Penthouse	A23	175 sq.m	194.5 sq.m	186.5 sq.m

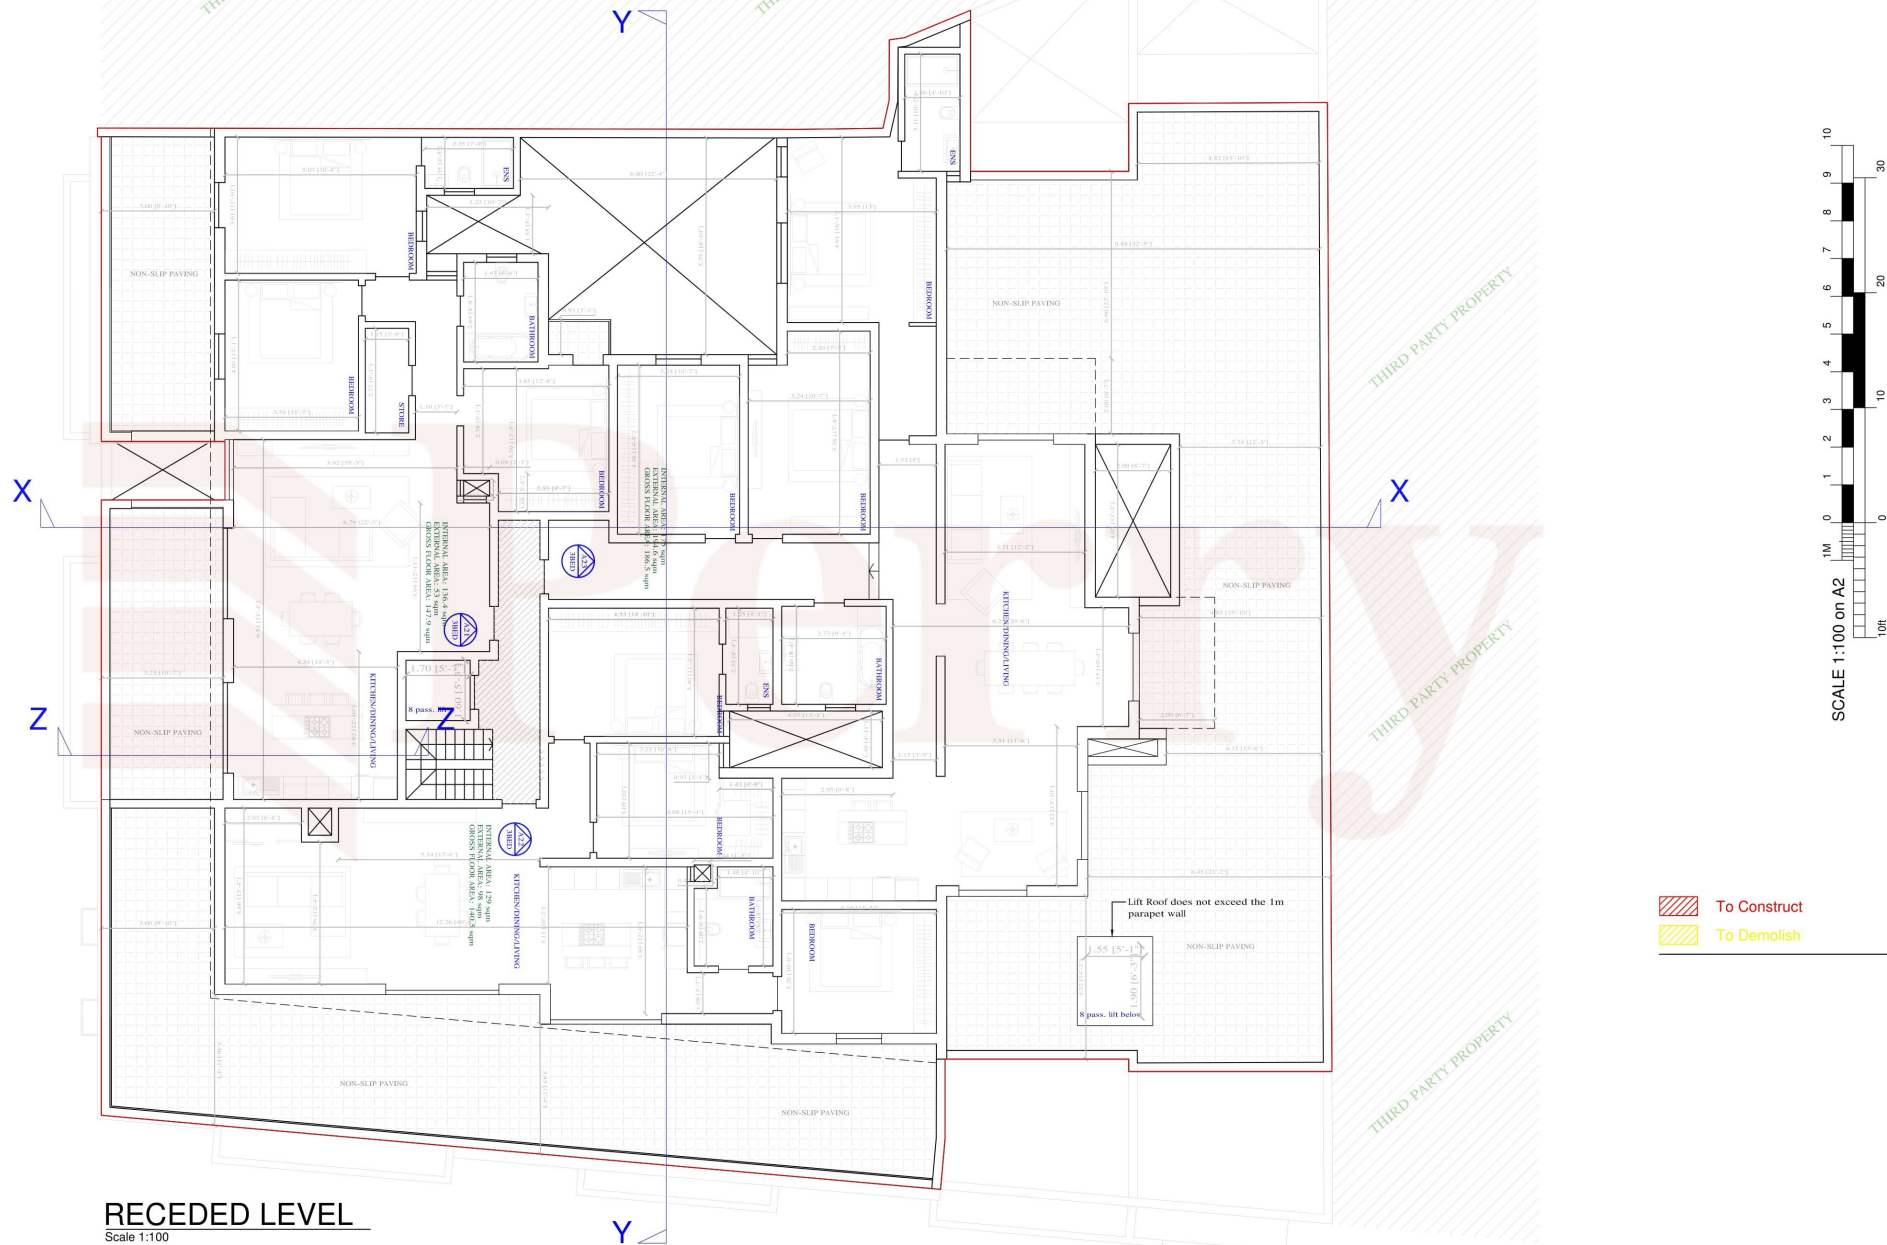

RECEDED LEVEL
Scale 1:100

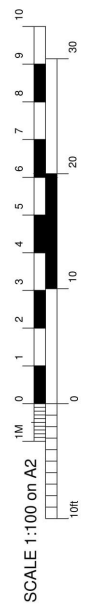

- To Construct
- To Demolish