



EXISTING ELEVATION

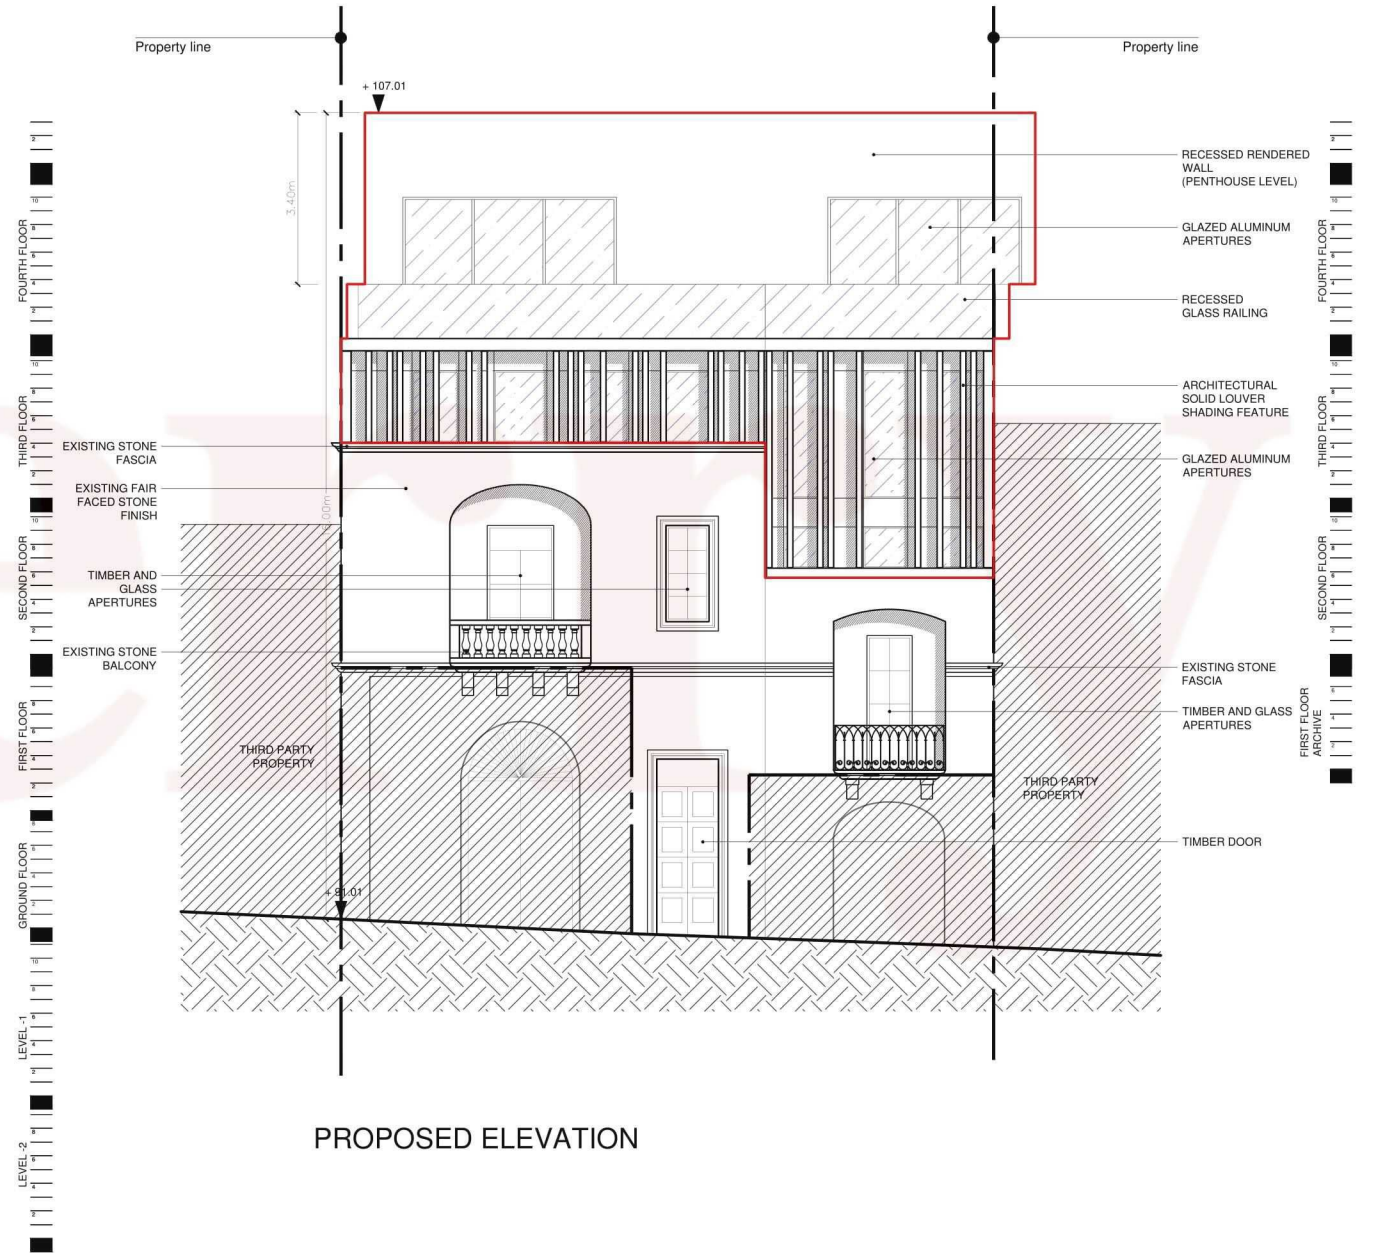


PROPOSED ELEVATION

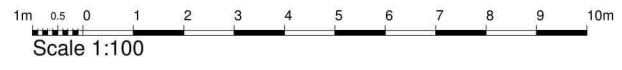

LEGEND

Existing, to be demolished Outline of proposed additions Property line

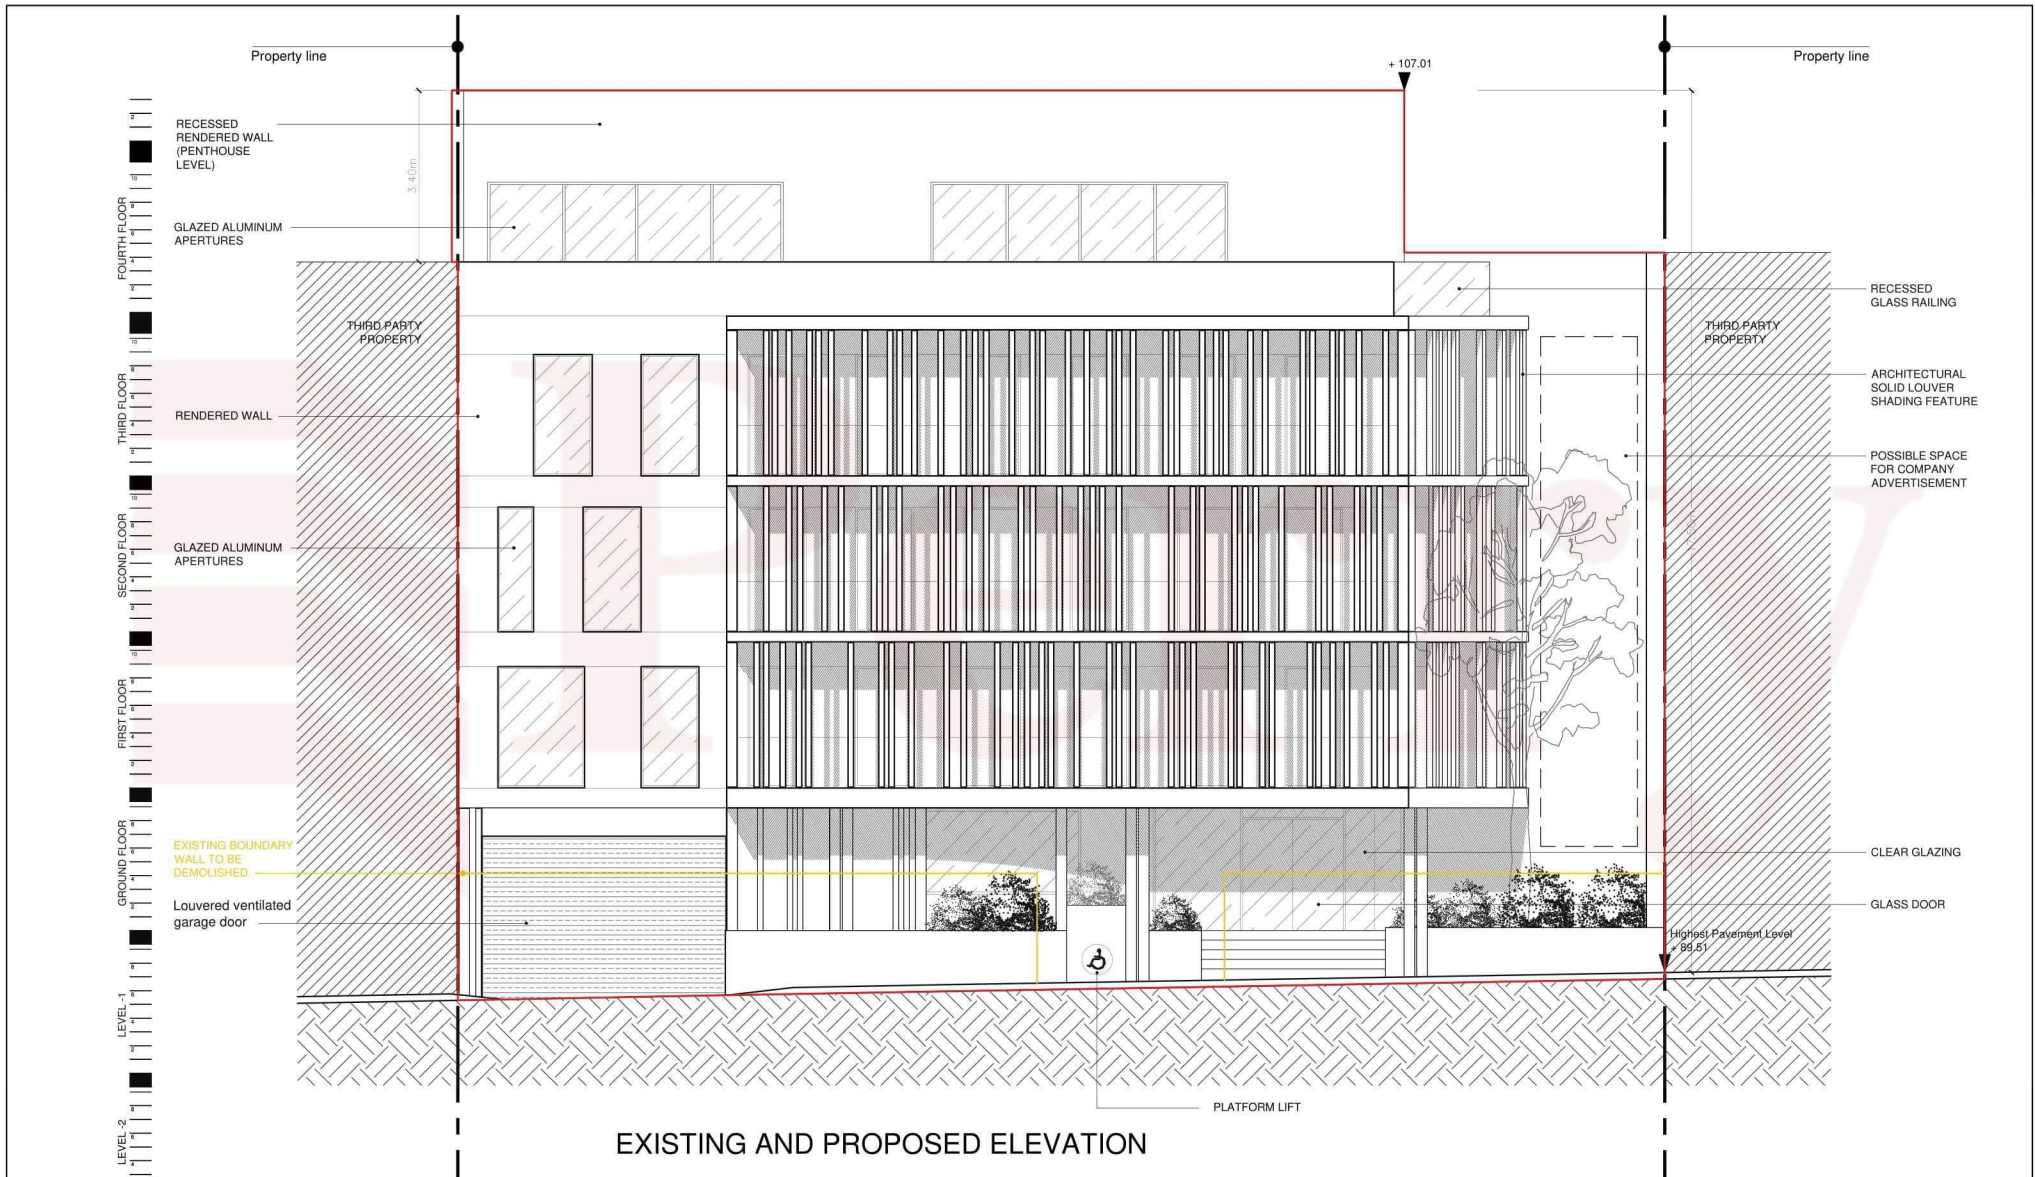

LEGEND


Existing, to be demolished




Outline of proposed additions



Property line

 

FOURTH FLOOR
THIRD FLOOR
SECOND FLOOR
FIRST FLOOR
GROUND FLOOR
LEVEL -1
LEVEL -2

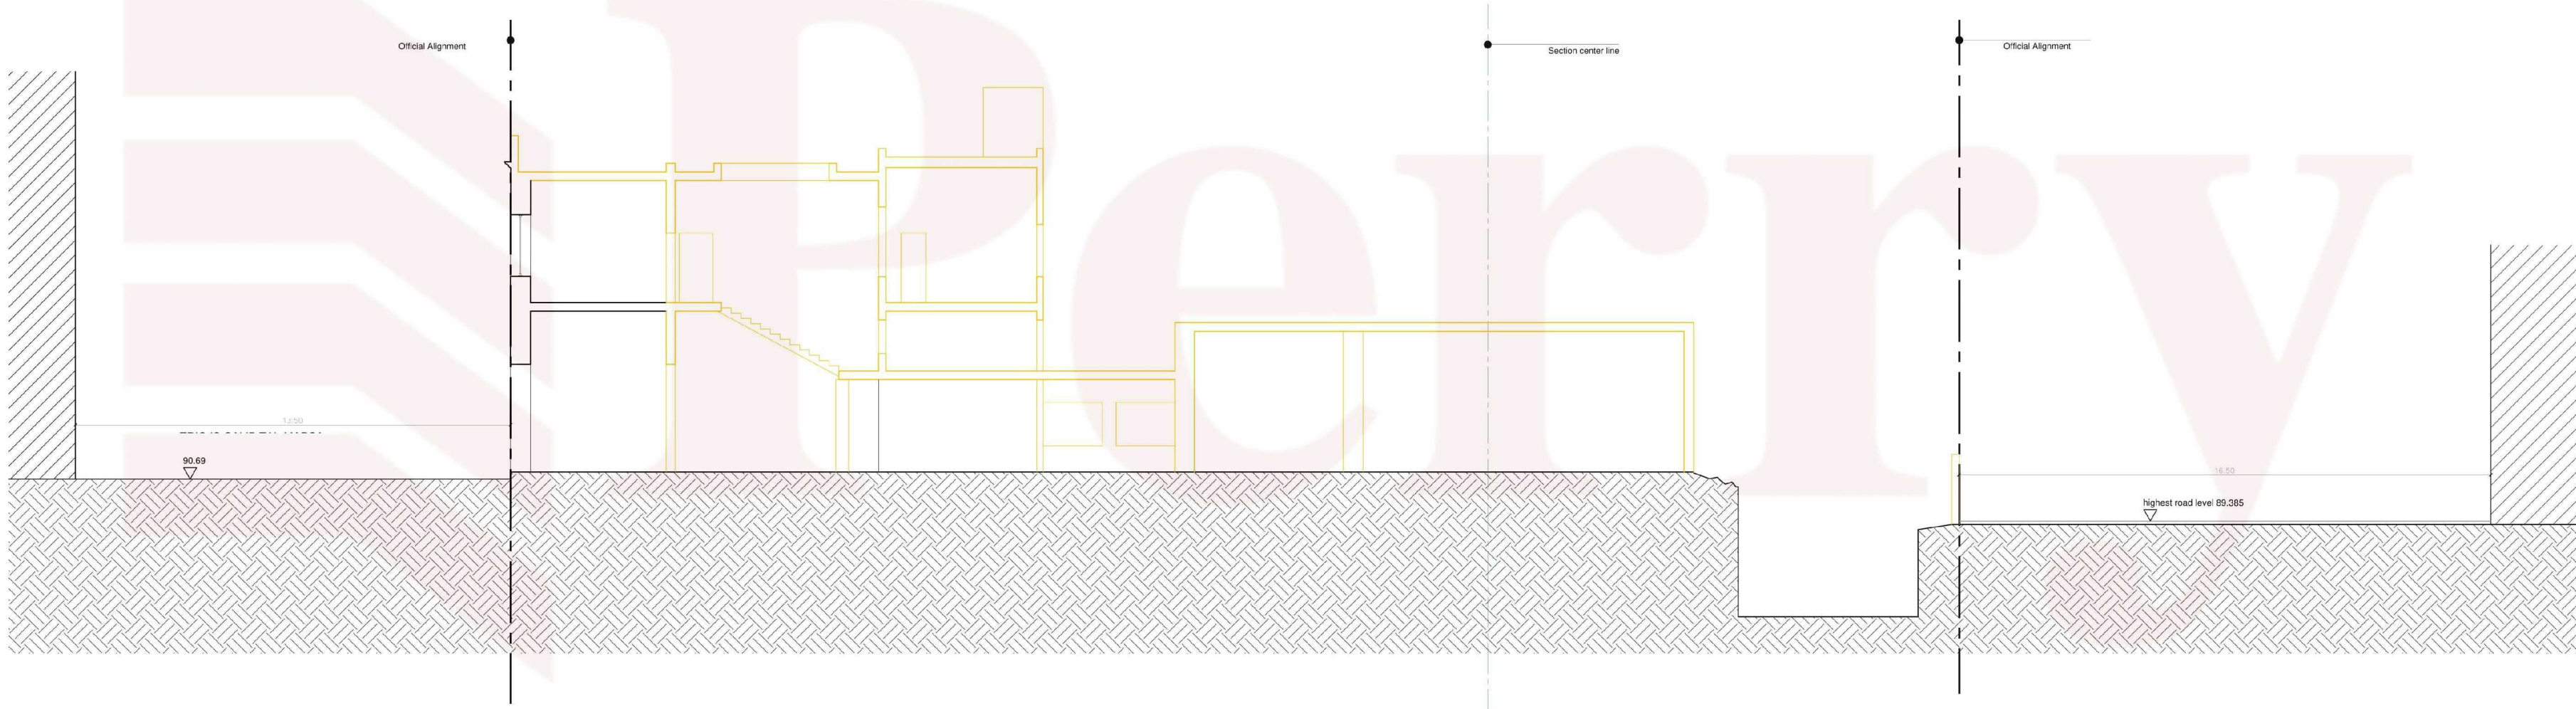

EXISTING SECTION A-A'

1m 0 1 2 3 4 5 6 7 8 9 10m
Scale 1:100

LEGEND
Existing, to be demolished
Official alignment