


OF500098

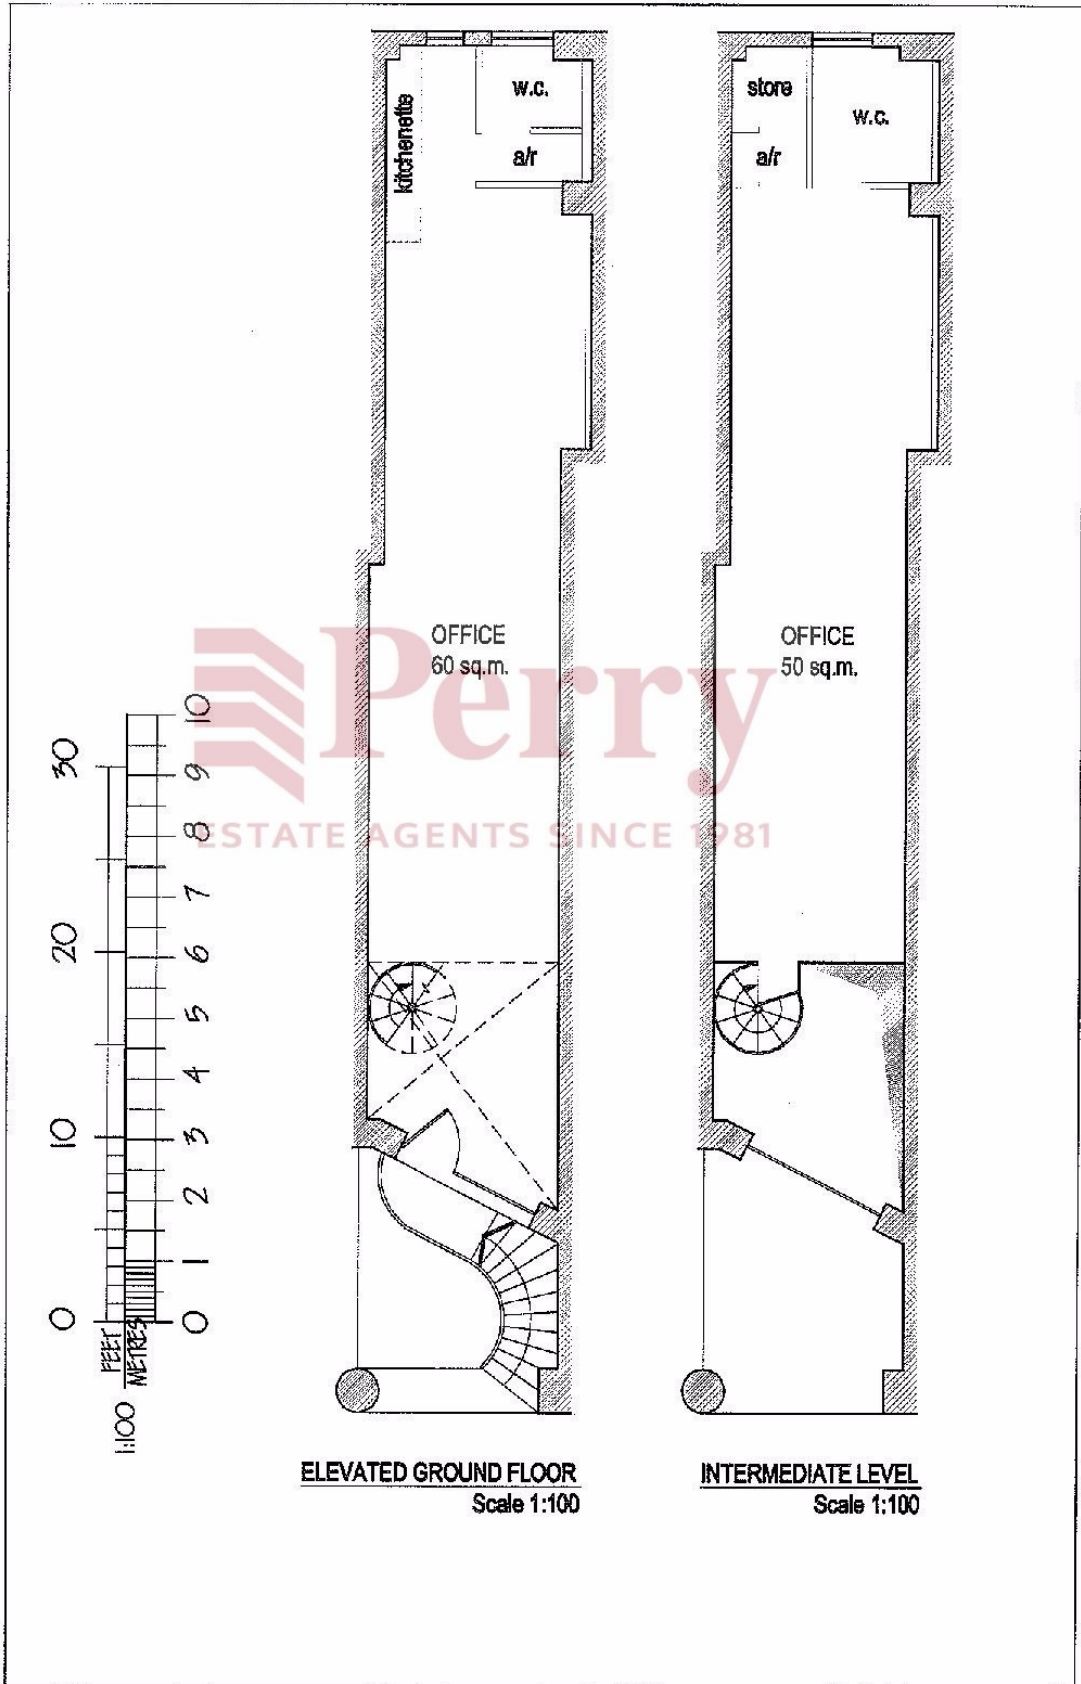

ELEVATED GROUND FLOOR
Scale 1:100

INTERMEDIATE LEVEL
Scale 1:100