




OF500103

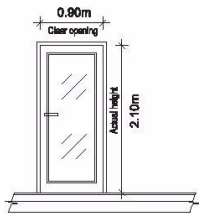

A01 Detail
Scale: 1:50

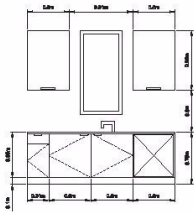

Kitchen
Scale: 1:50

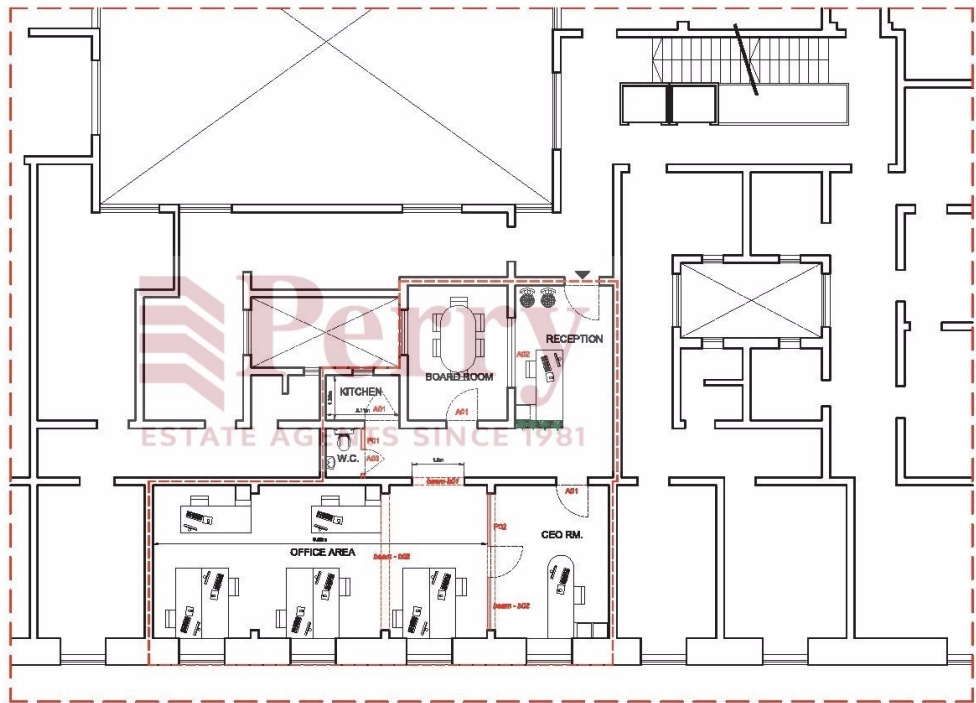

Drawing Title:
Proposed Plan

