



ground floor

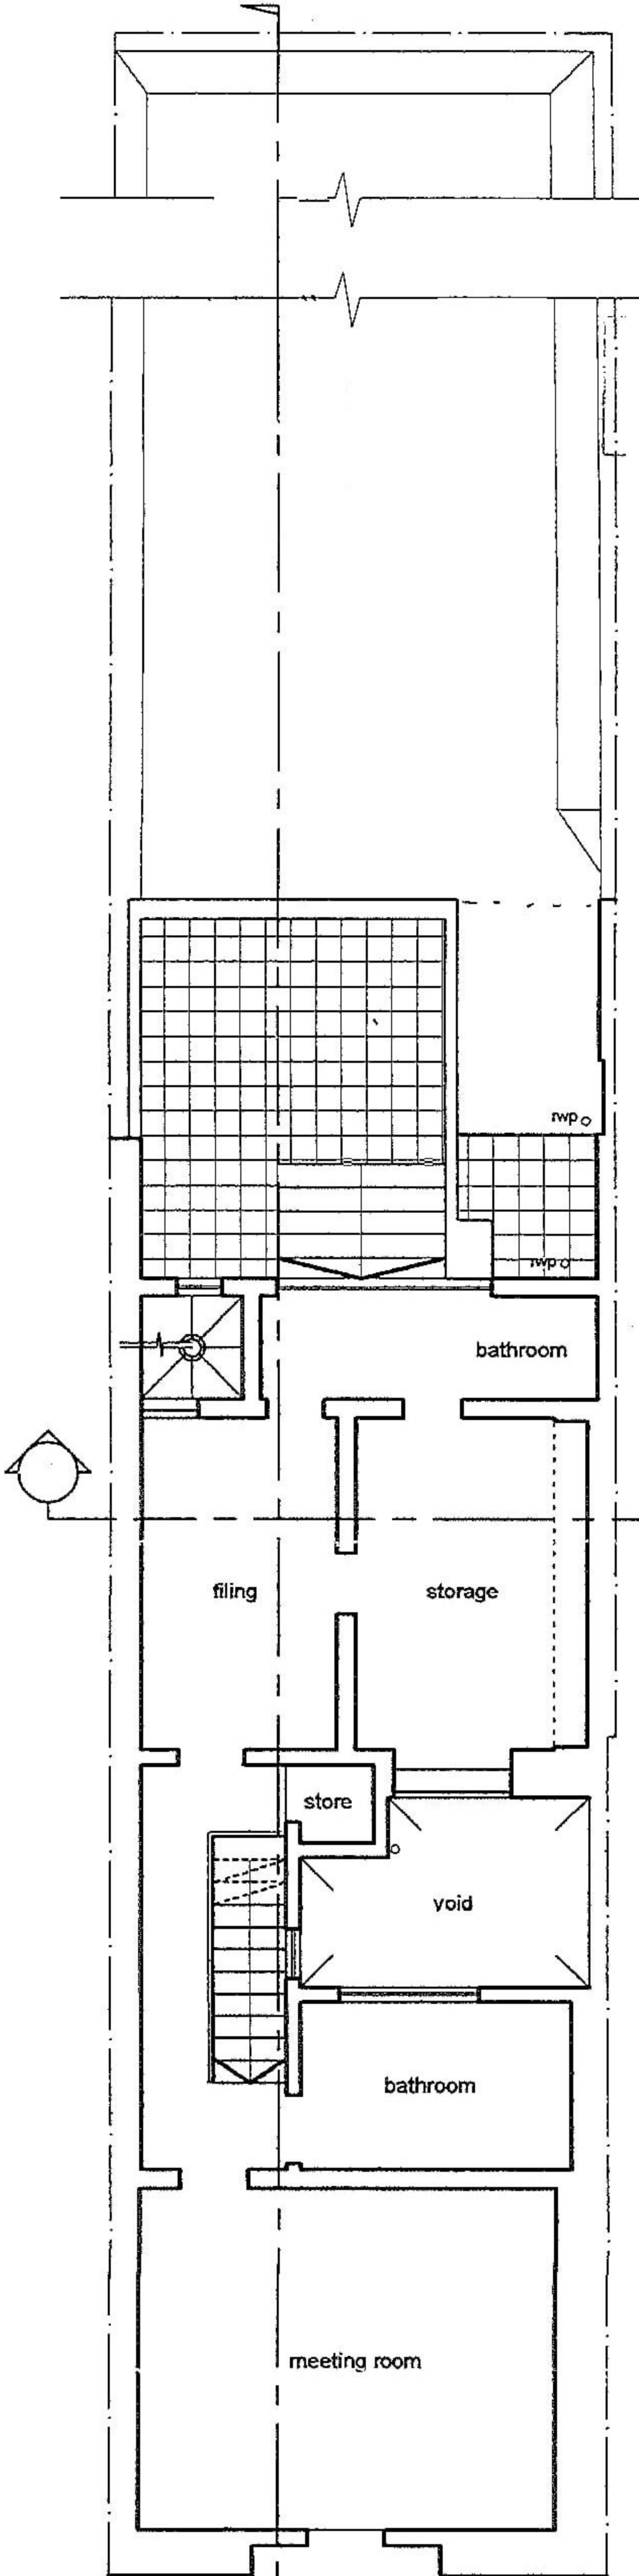


first floor


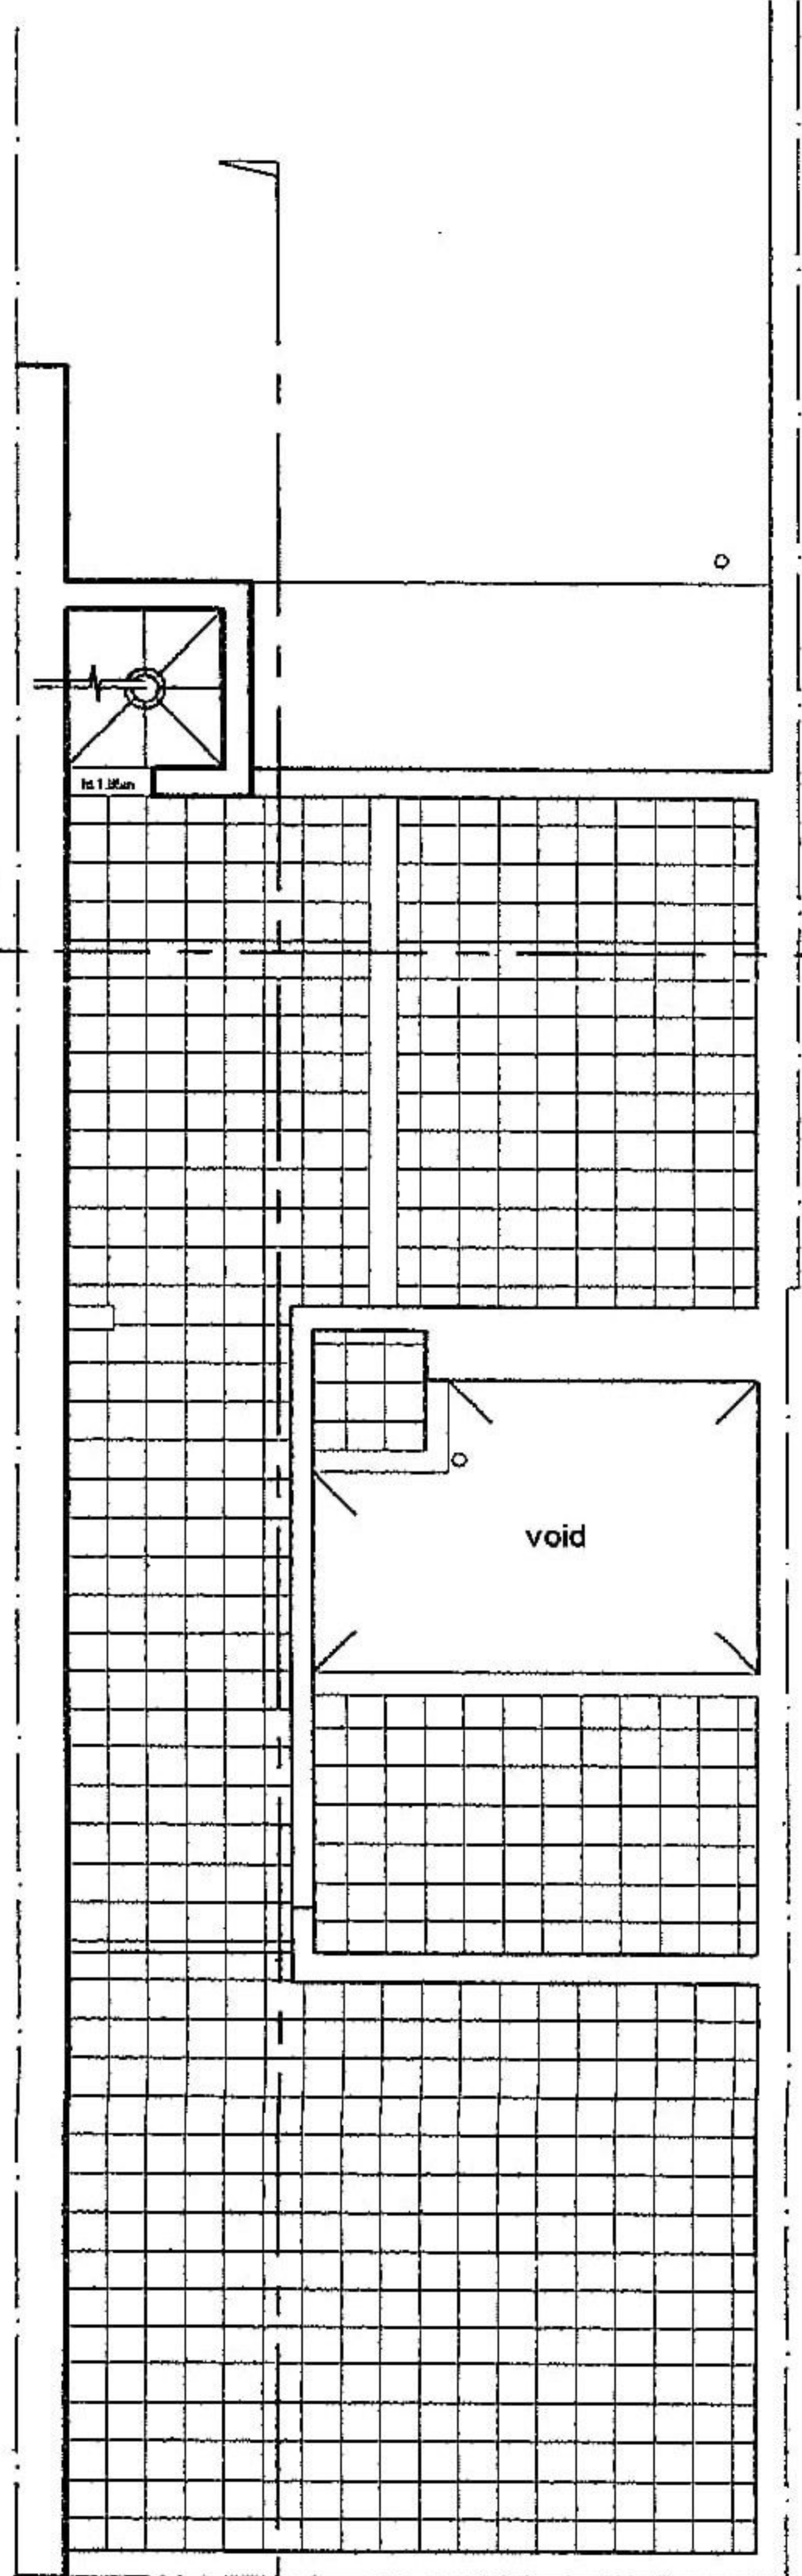


roof



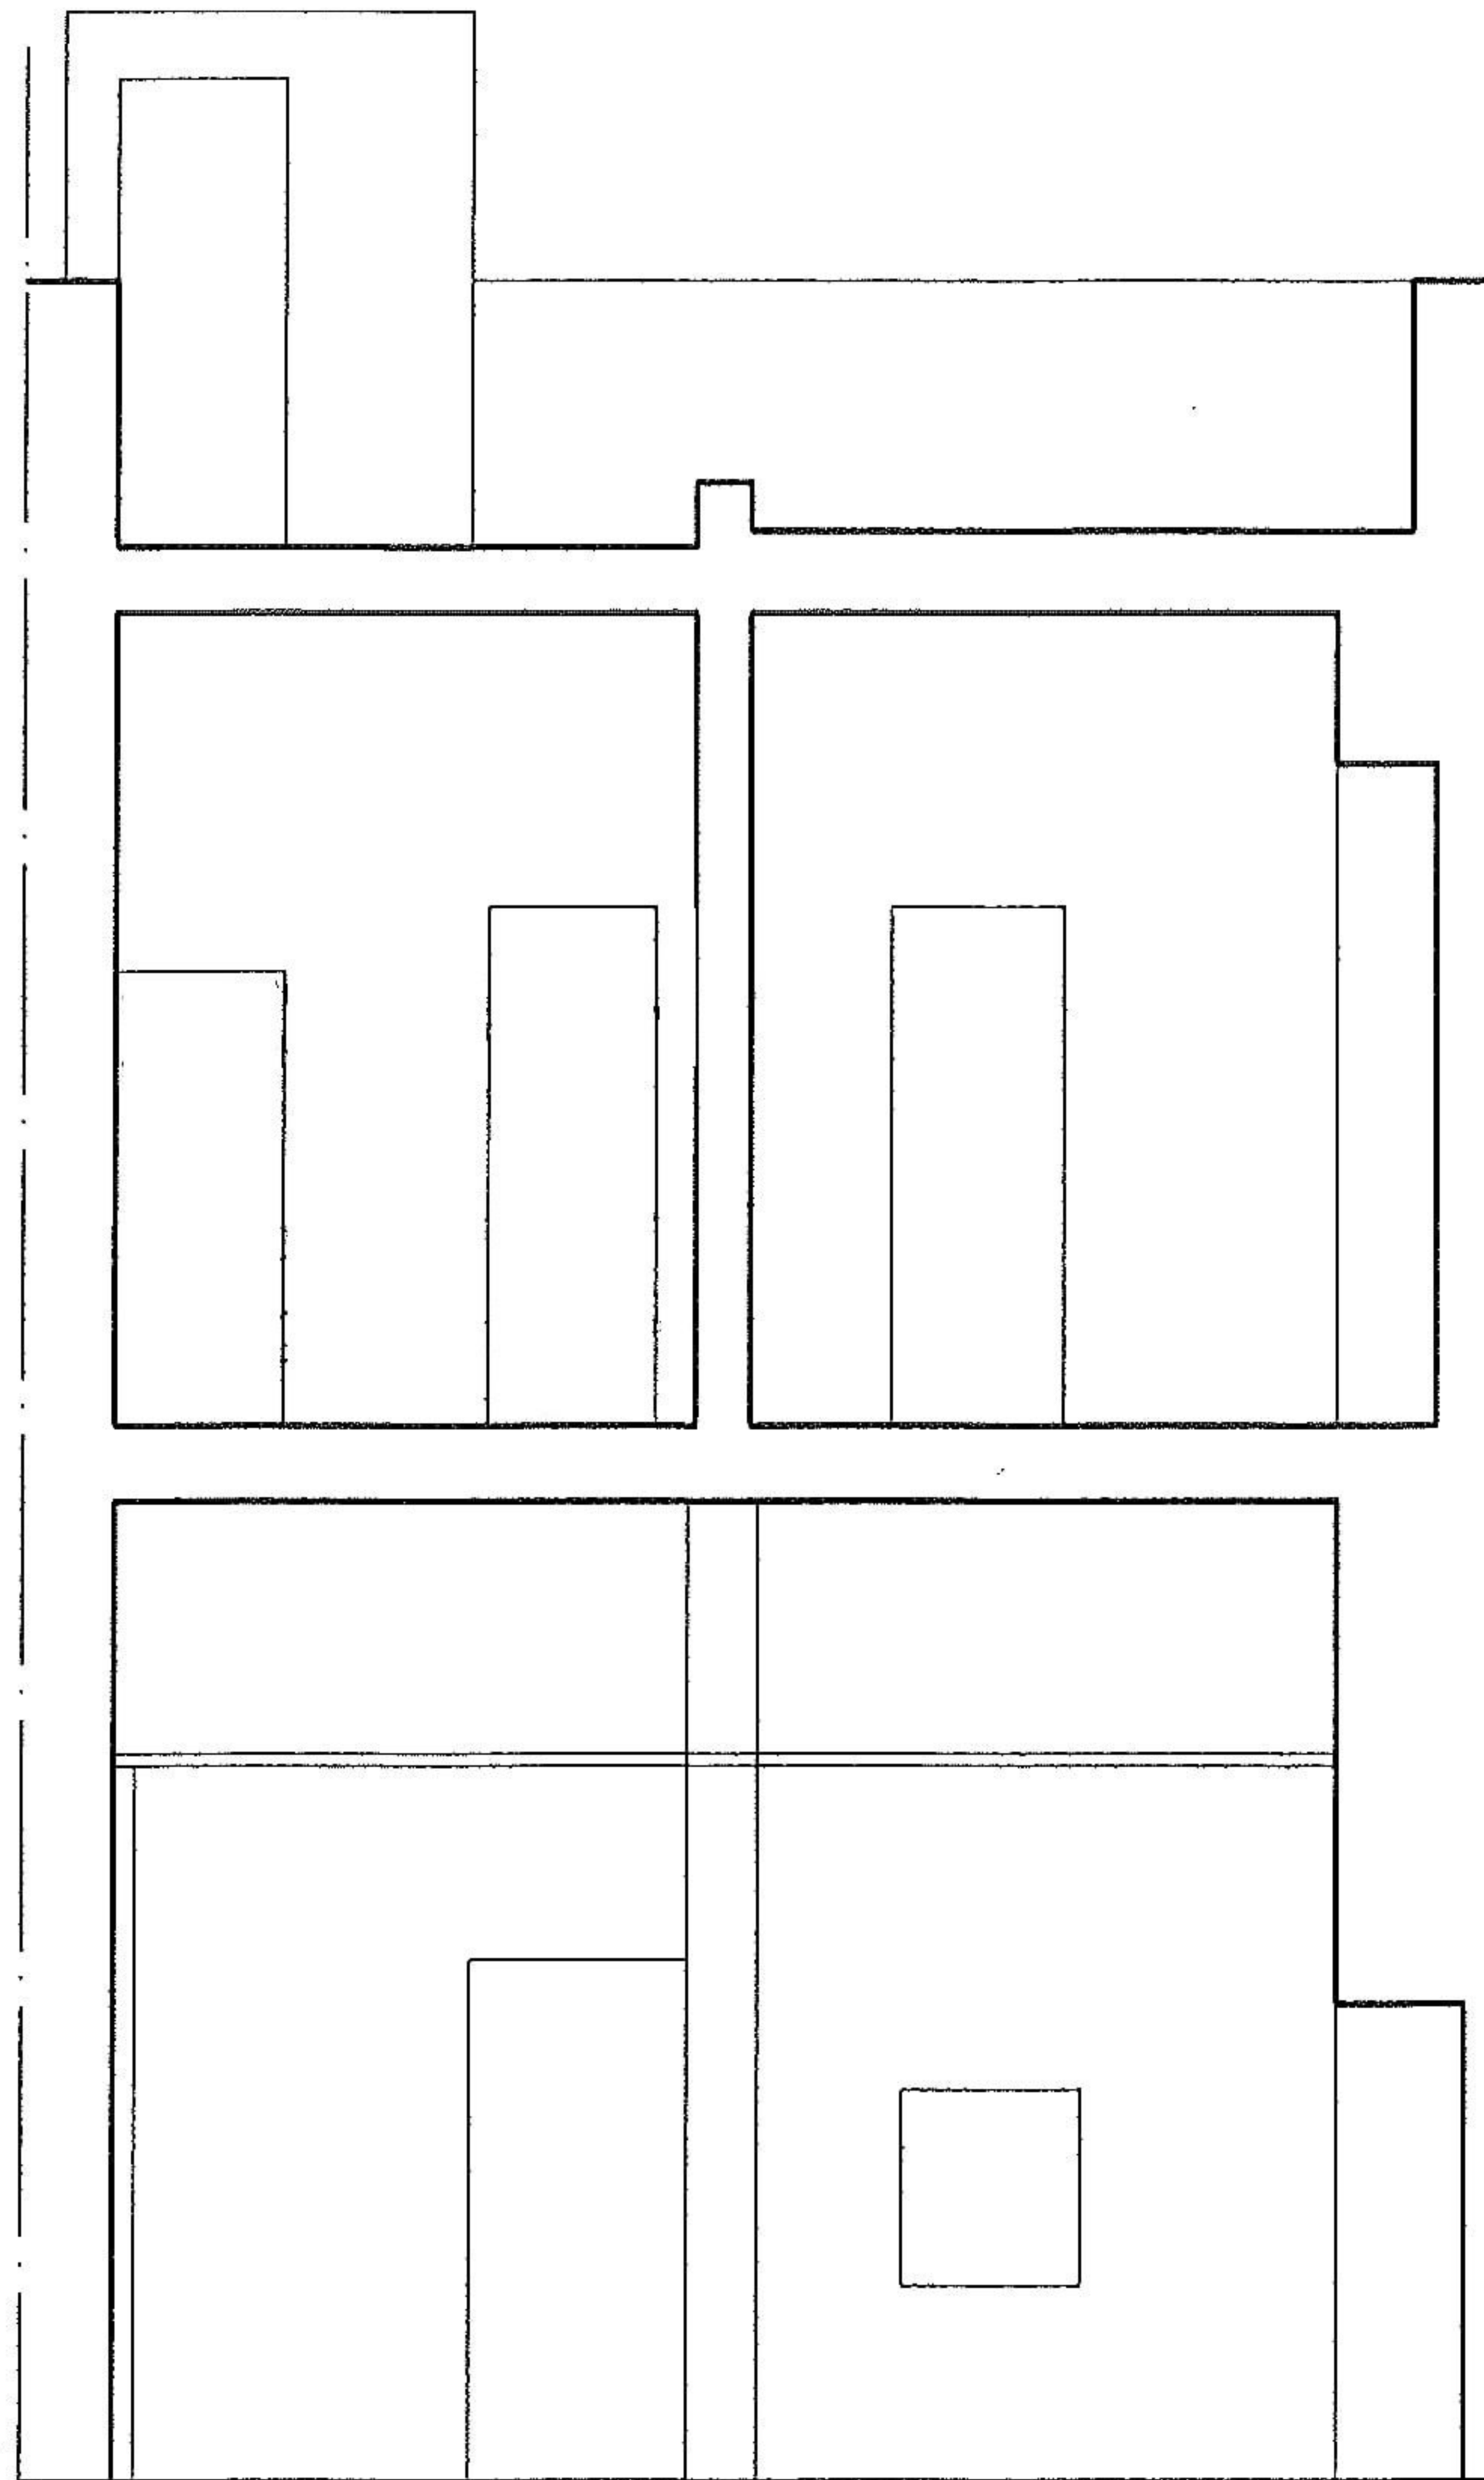


Existing/Proposed Section A

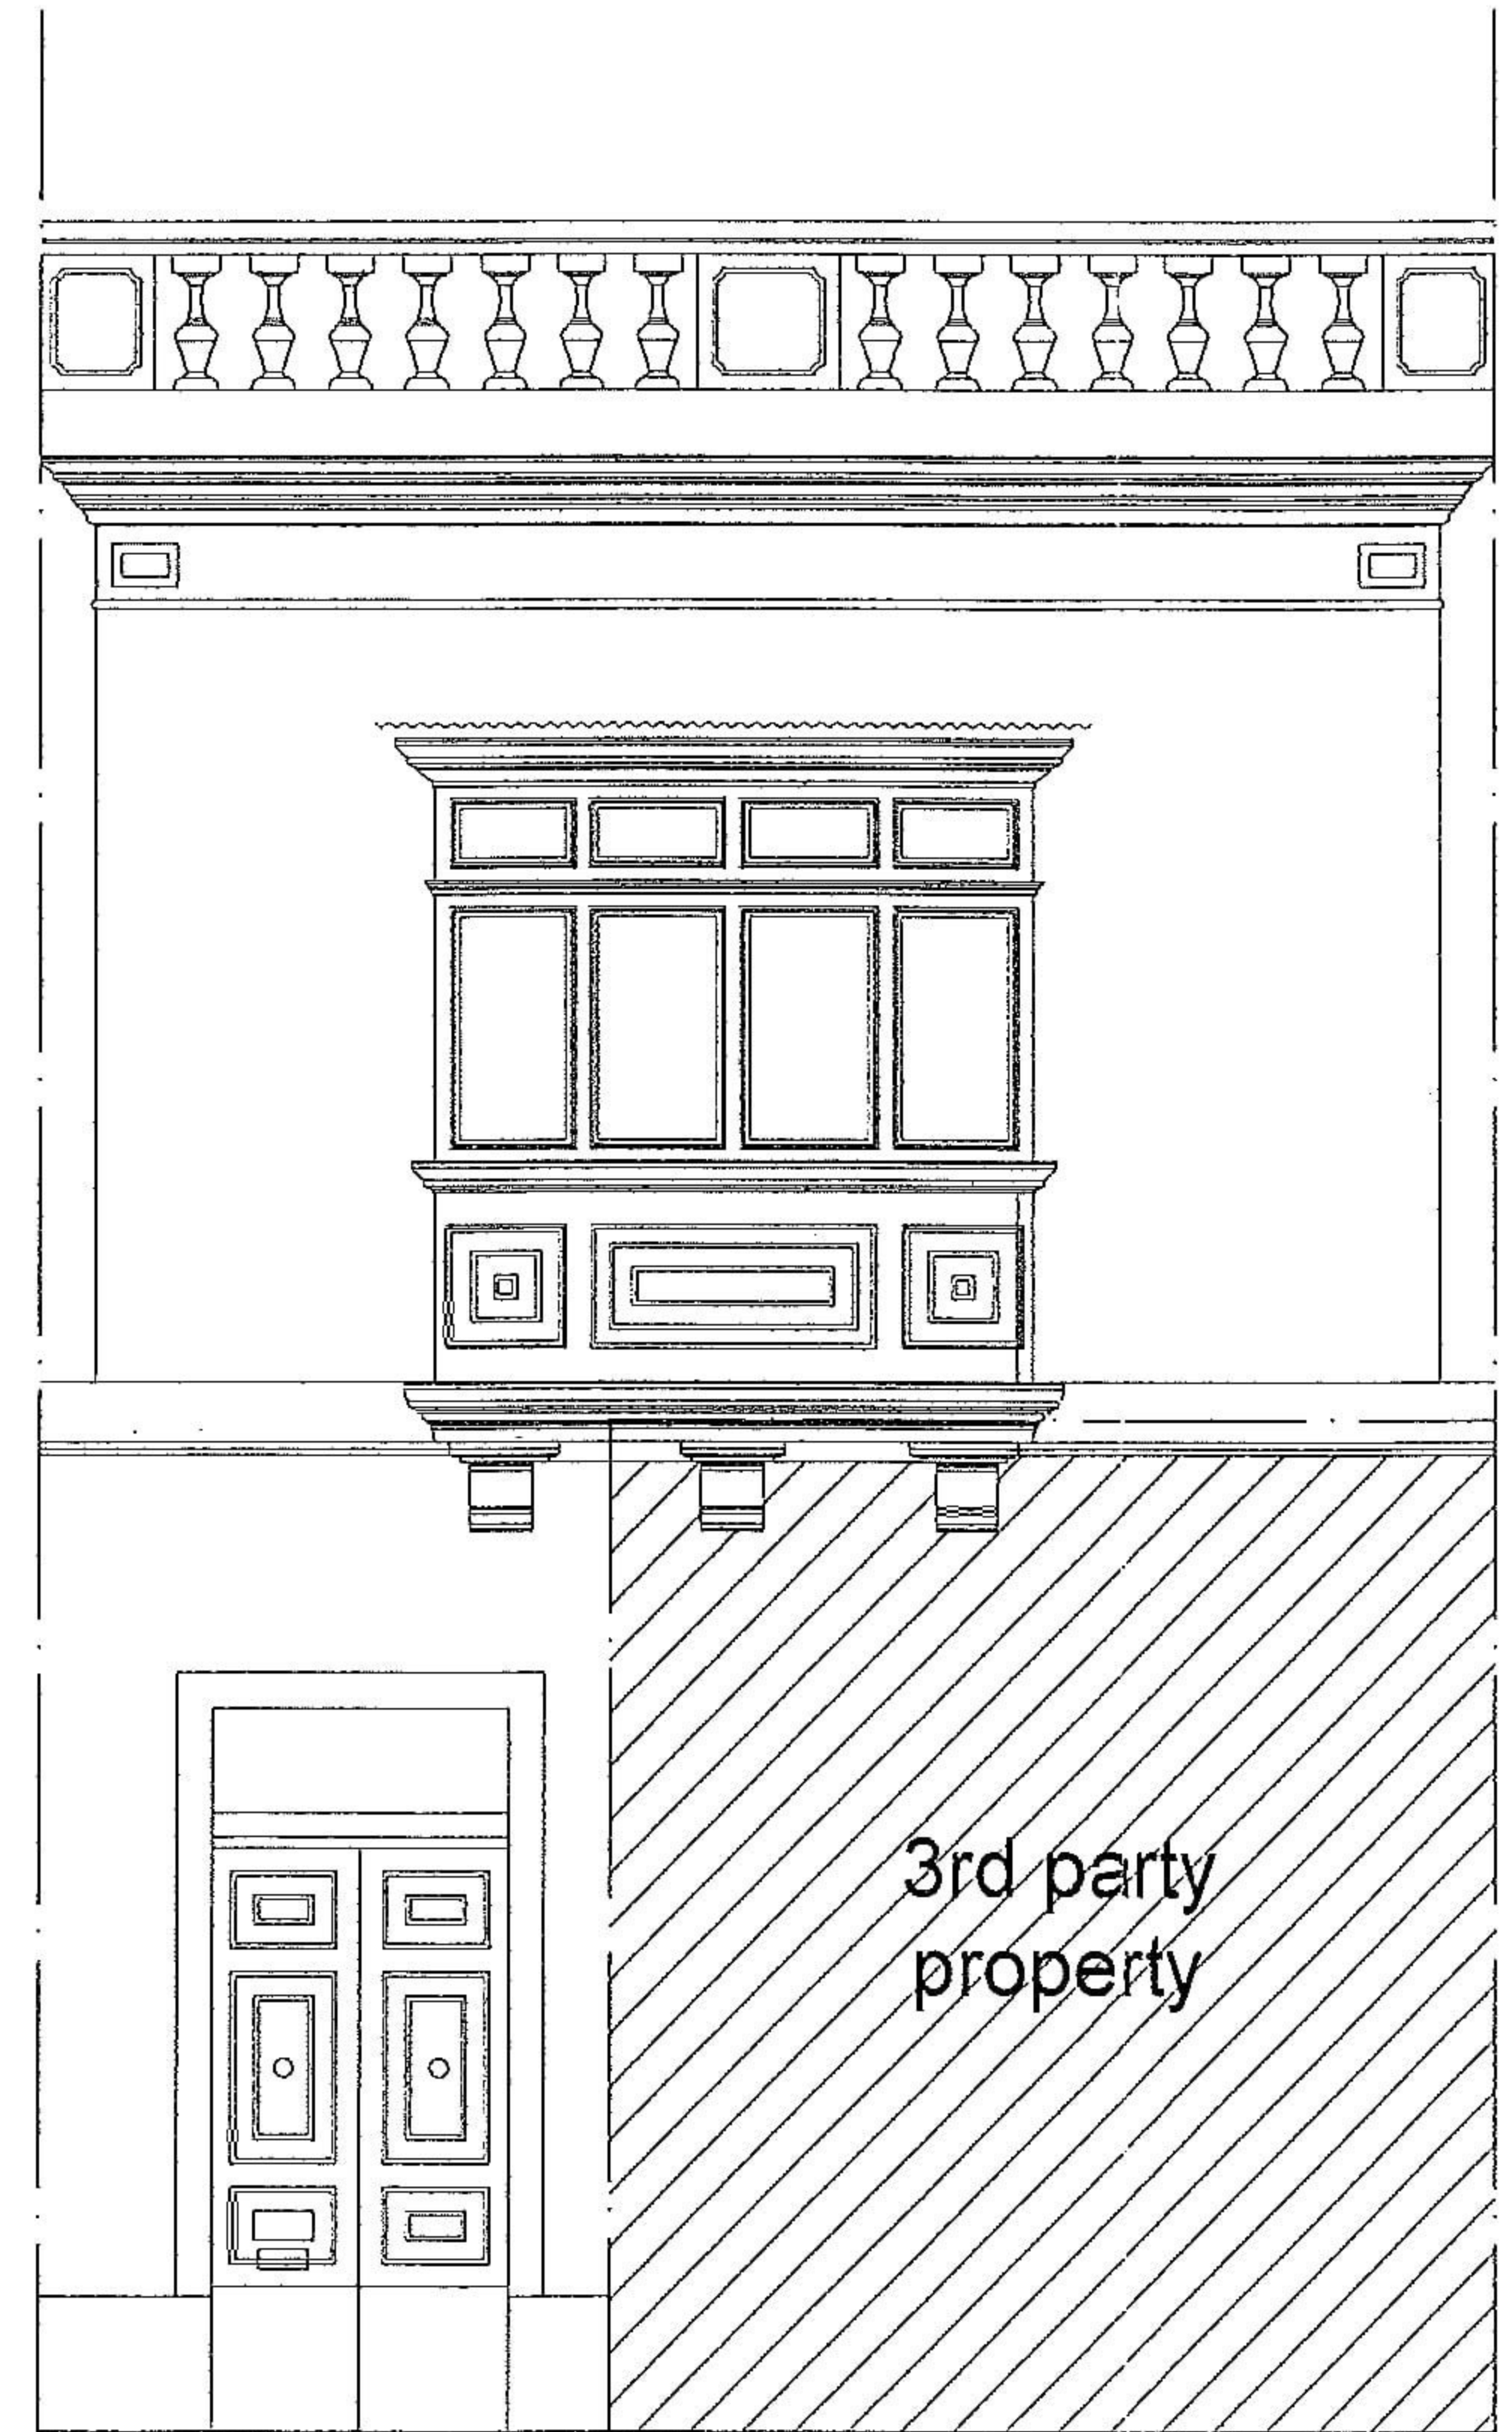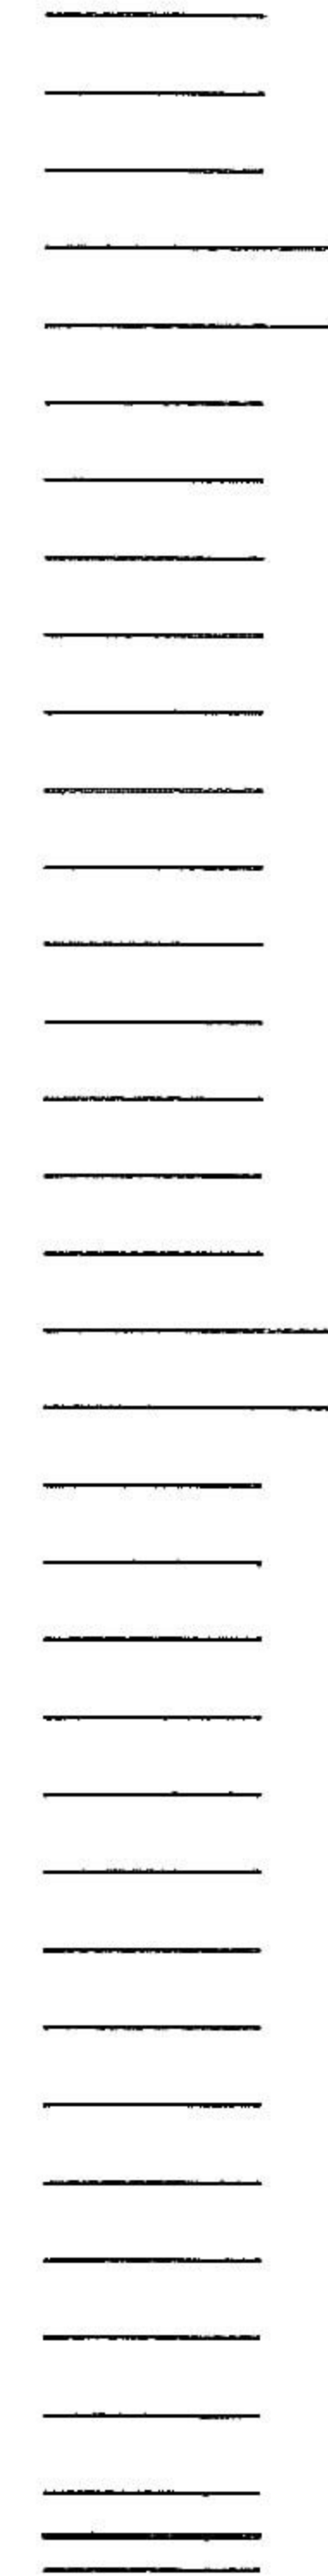

3rd party  
property

Existing/Proposed Elevation

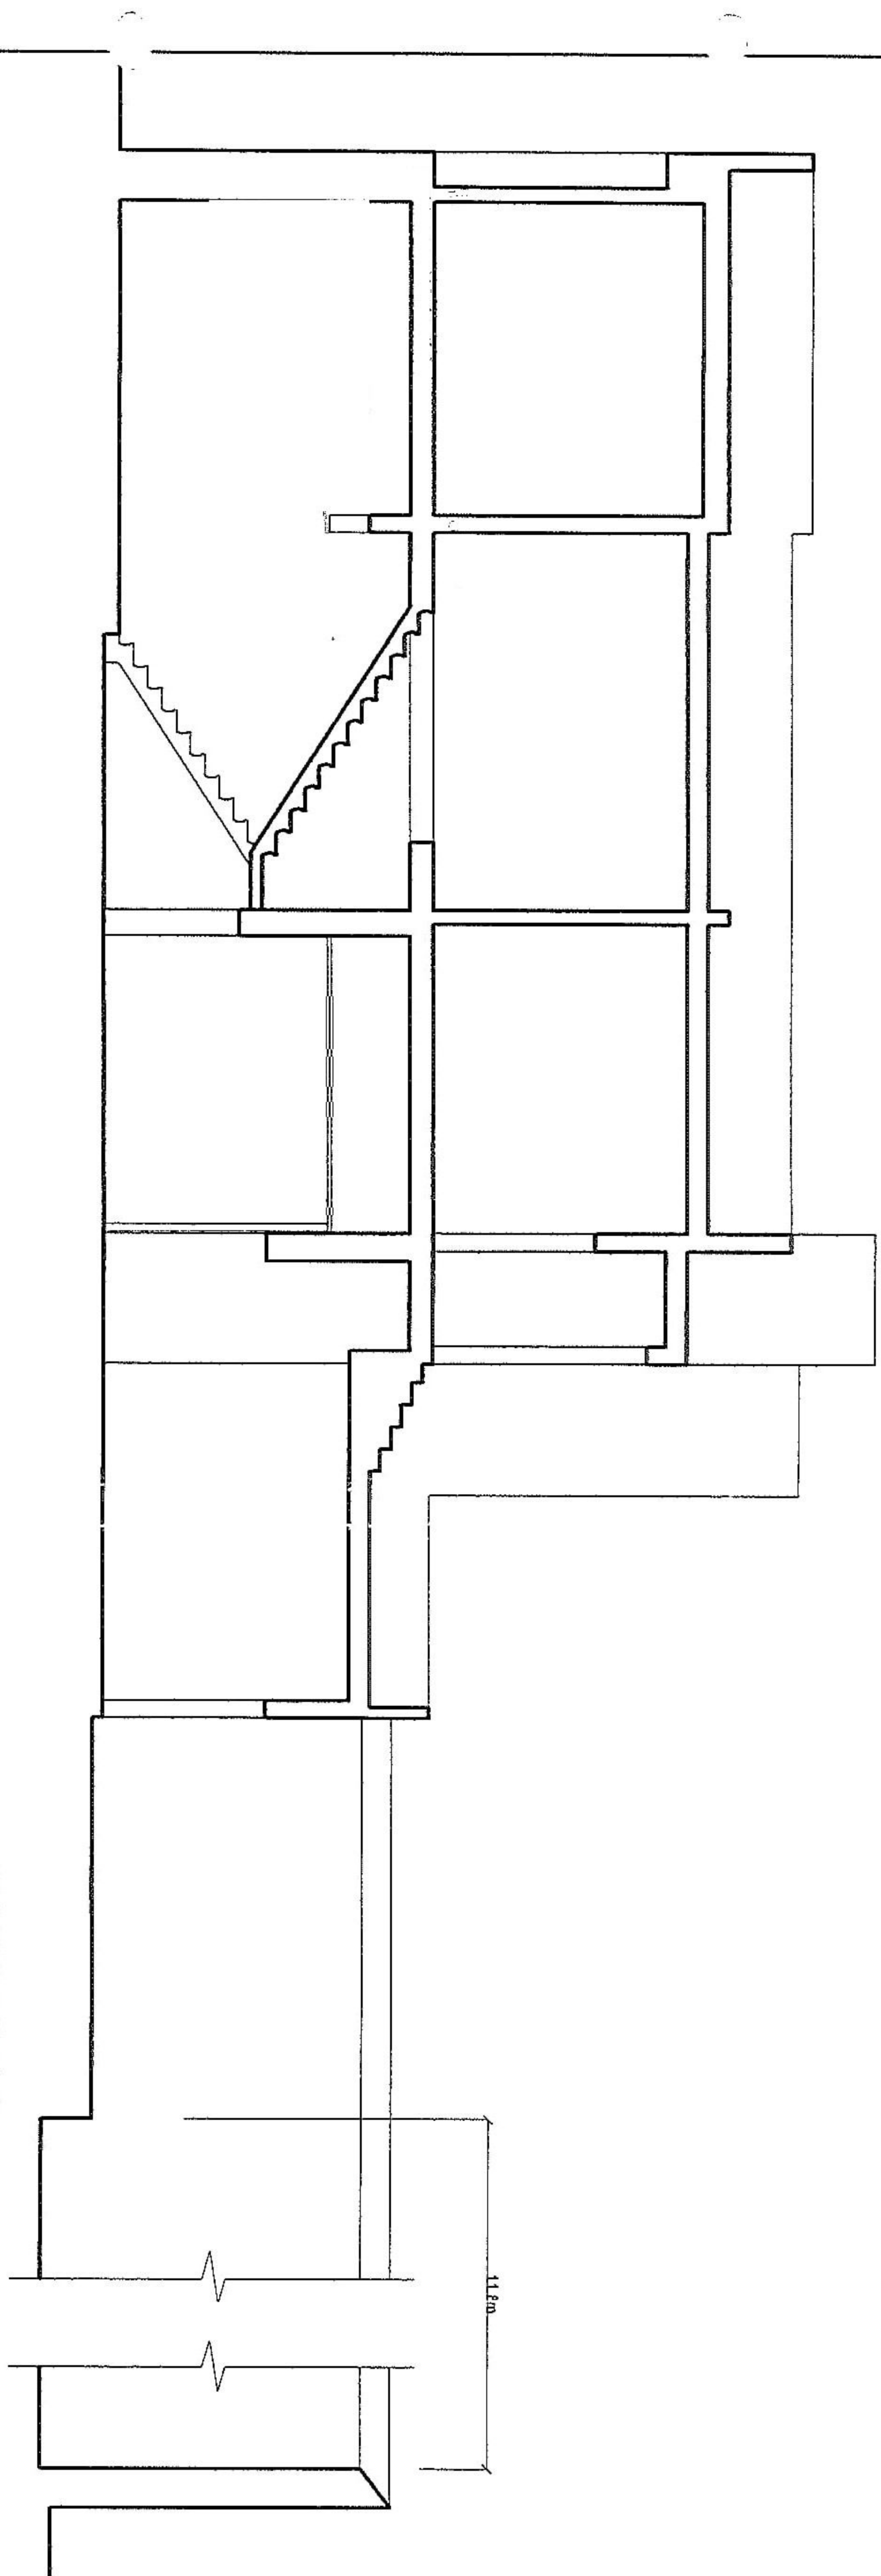

Existing/Proposed Section B

11.8m